

LIMIT OF CONDEMNATION OF RIGHT OF WAY
Sta. 459+50 (S.L.D. Sta. 13+40 L.R. 290 Spur)
L.R. 161, Sec. 19 R/W
Schuylkill County
Gilberton Borough


LIMIT OF CONDEMNATION OF RIGHT OF WAY
Sta. 35+50 (S.L.D. Sta. 51+84)
L.R. 464, Sec. 4 R/W
Schuylkill County
Shenandoah Borough

LIMIT OF CONDEMNATION OF RIGHT OF WAY
Sta. 1+35
L.R. 290 Spur, Sec. 2 R/W
Schuylkill County
Gilberton Borough

LIMIT OF CONDEMNATION OF RIGHT OF WAY
Sta. 9+00 (S.L.D. Sta. 29+43)
L.R. 290 Spur, Sec. 2 R/W
Schuylkill County
Gilberton Borough

LIMIT OF CONDEMNATION OF RIGHT OF WAY
Sta. 0+00
L.R. 464, Sec. 4 R/W
Schuylkill County
Gilberton Borough

LIMIT OF CONDEMNATION OF RIGHT OF WAY
Sta. 396+35 (S.L.D. Sta. 404+66)
L.R. 161, Sec. 19 R/W
Schuylkill County
Frackville Borough

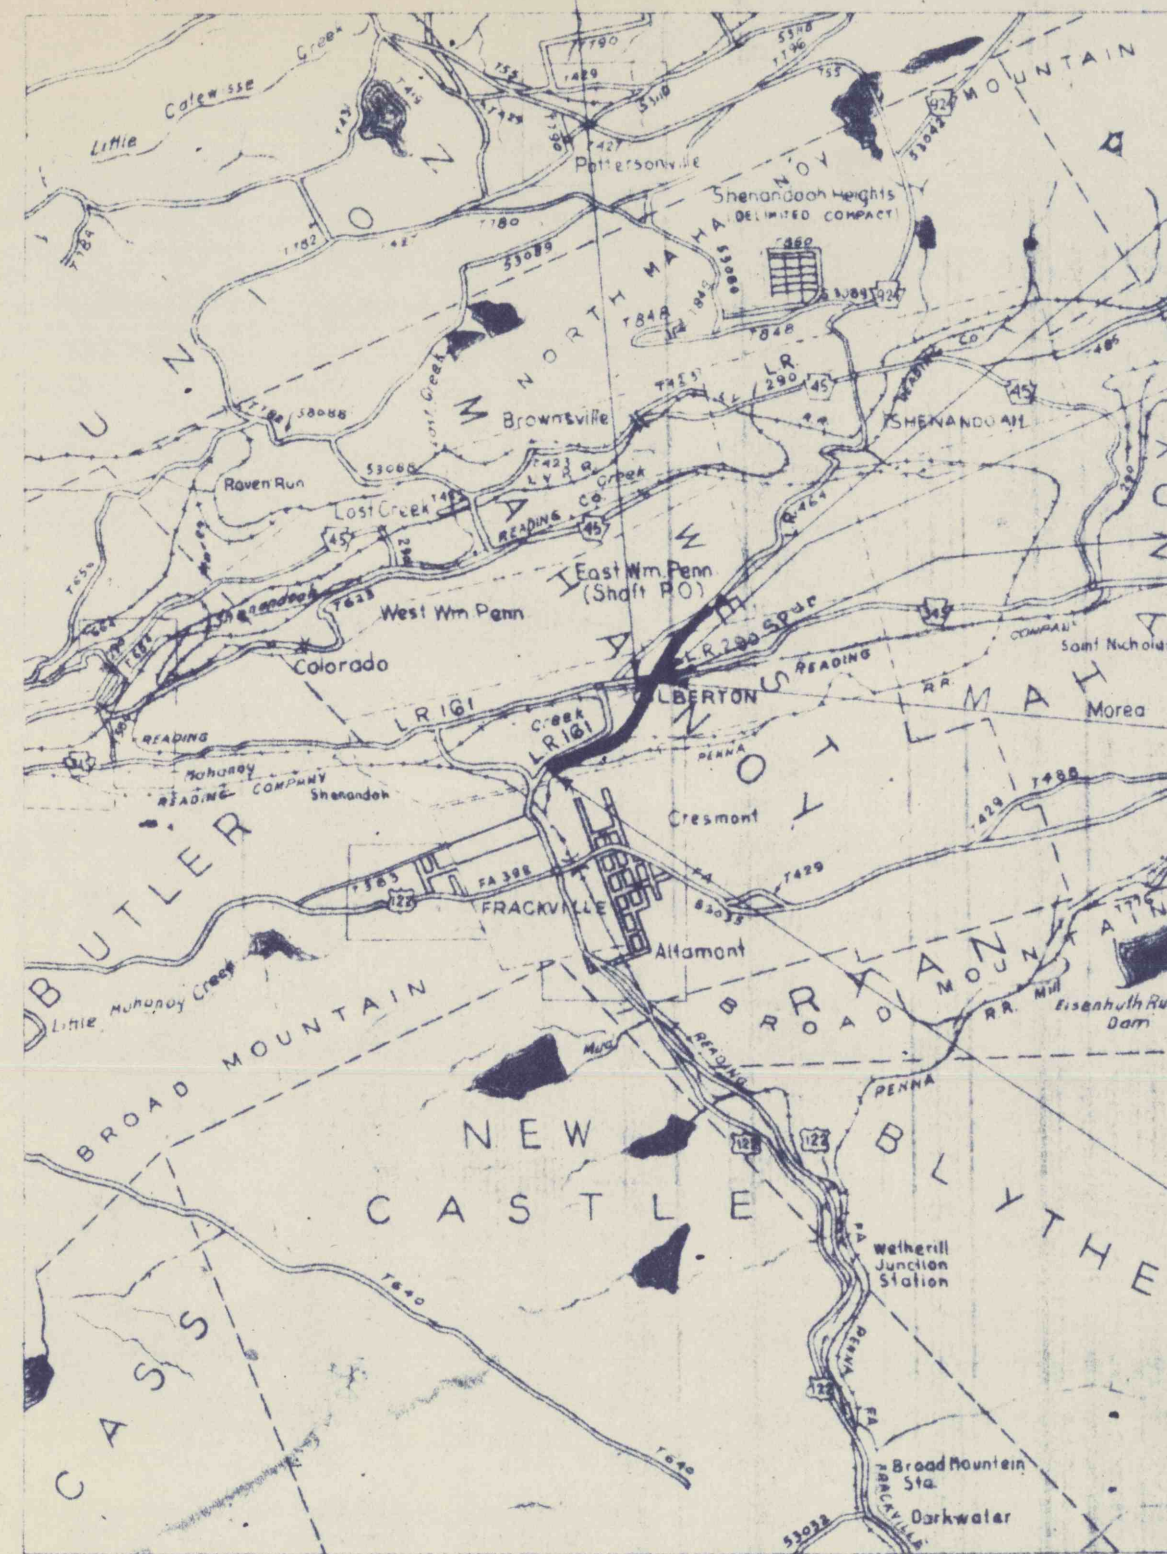

LOCATION MAP
Approx. Scale 1" = 1 Mile

LEGEND

Existing Roads
Construction

EQUATIONS

L.R. 161 = Sta. 455+96.31 Bk. = Sta. 455+99.29 Ahd.
L.R. 464 = Sta. 32+66.16 Bk. = Sta. 32+94.52 Ahd.
L.R. 290 Spur = Sta. 6+12.16 Bk. = Sta. 6+15.20 Ahd.

TABULATION OF LENGTH OF THIS PROJECT

L.R. 161	Sta. 396+35.00 To Sta. 455+96.31 Bk.	=	5,961.31'
	Sta. 455+99.29 Ahd. To Sta. 459+50.00	=	350.71'
L.R. 464	Sta. 0+00.00 To Sta. 32+66.16 Bk.	=	3,266.16'
	Sta. 32+94.52 Ahd. To Sta. 35+50.00	=	255.48'
L.R. 290 Spur	Sta. 1+35.00 To Sta. 6+12.16 Bk.	=	477.16'
	Sta. 6+15.20 Ahd. To Sta. 9+00.00	=	284.80'
TOTAL			10,595.62 LIN. FT.

CONVENTIONAL SIGNS

County Line	Bridge	
City or Borough Line	Present Culvert	
Township Line *	Proposed "	
Right of Way Line	Telephone & Power Pole	
Property & Reservation Line	Electric Railway Pole	
Power Line	Fence	
Proposed Road	Hedge	
Traveled "	Stone Wall	
Railroad	Tree	
Electric Railway	Property Pin	
	Conc. Monument	



PUBLIC UTILITIES

READING COMPANY
PENNSYLVANIA POWER & LIGHT CO.
BELL TELEPHONE CO. OF PA.
MAHANOY TWP. AUTHORITY

READING TERMINAL
9 TH & HAMILTON ST.
210 PINE ST.
46 N. MAIN ST.

PHILADELPHIA 7, PA.
ALLENTOWN, PA.
HARRISBURG, PA.
MAHANOY CITY, PA.