


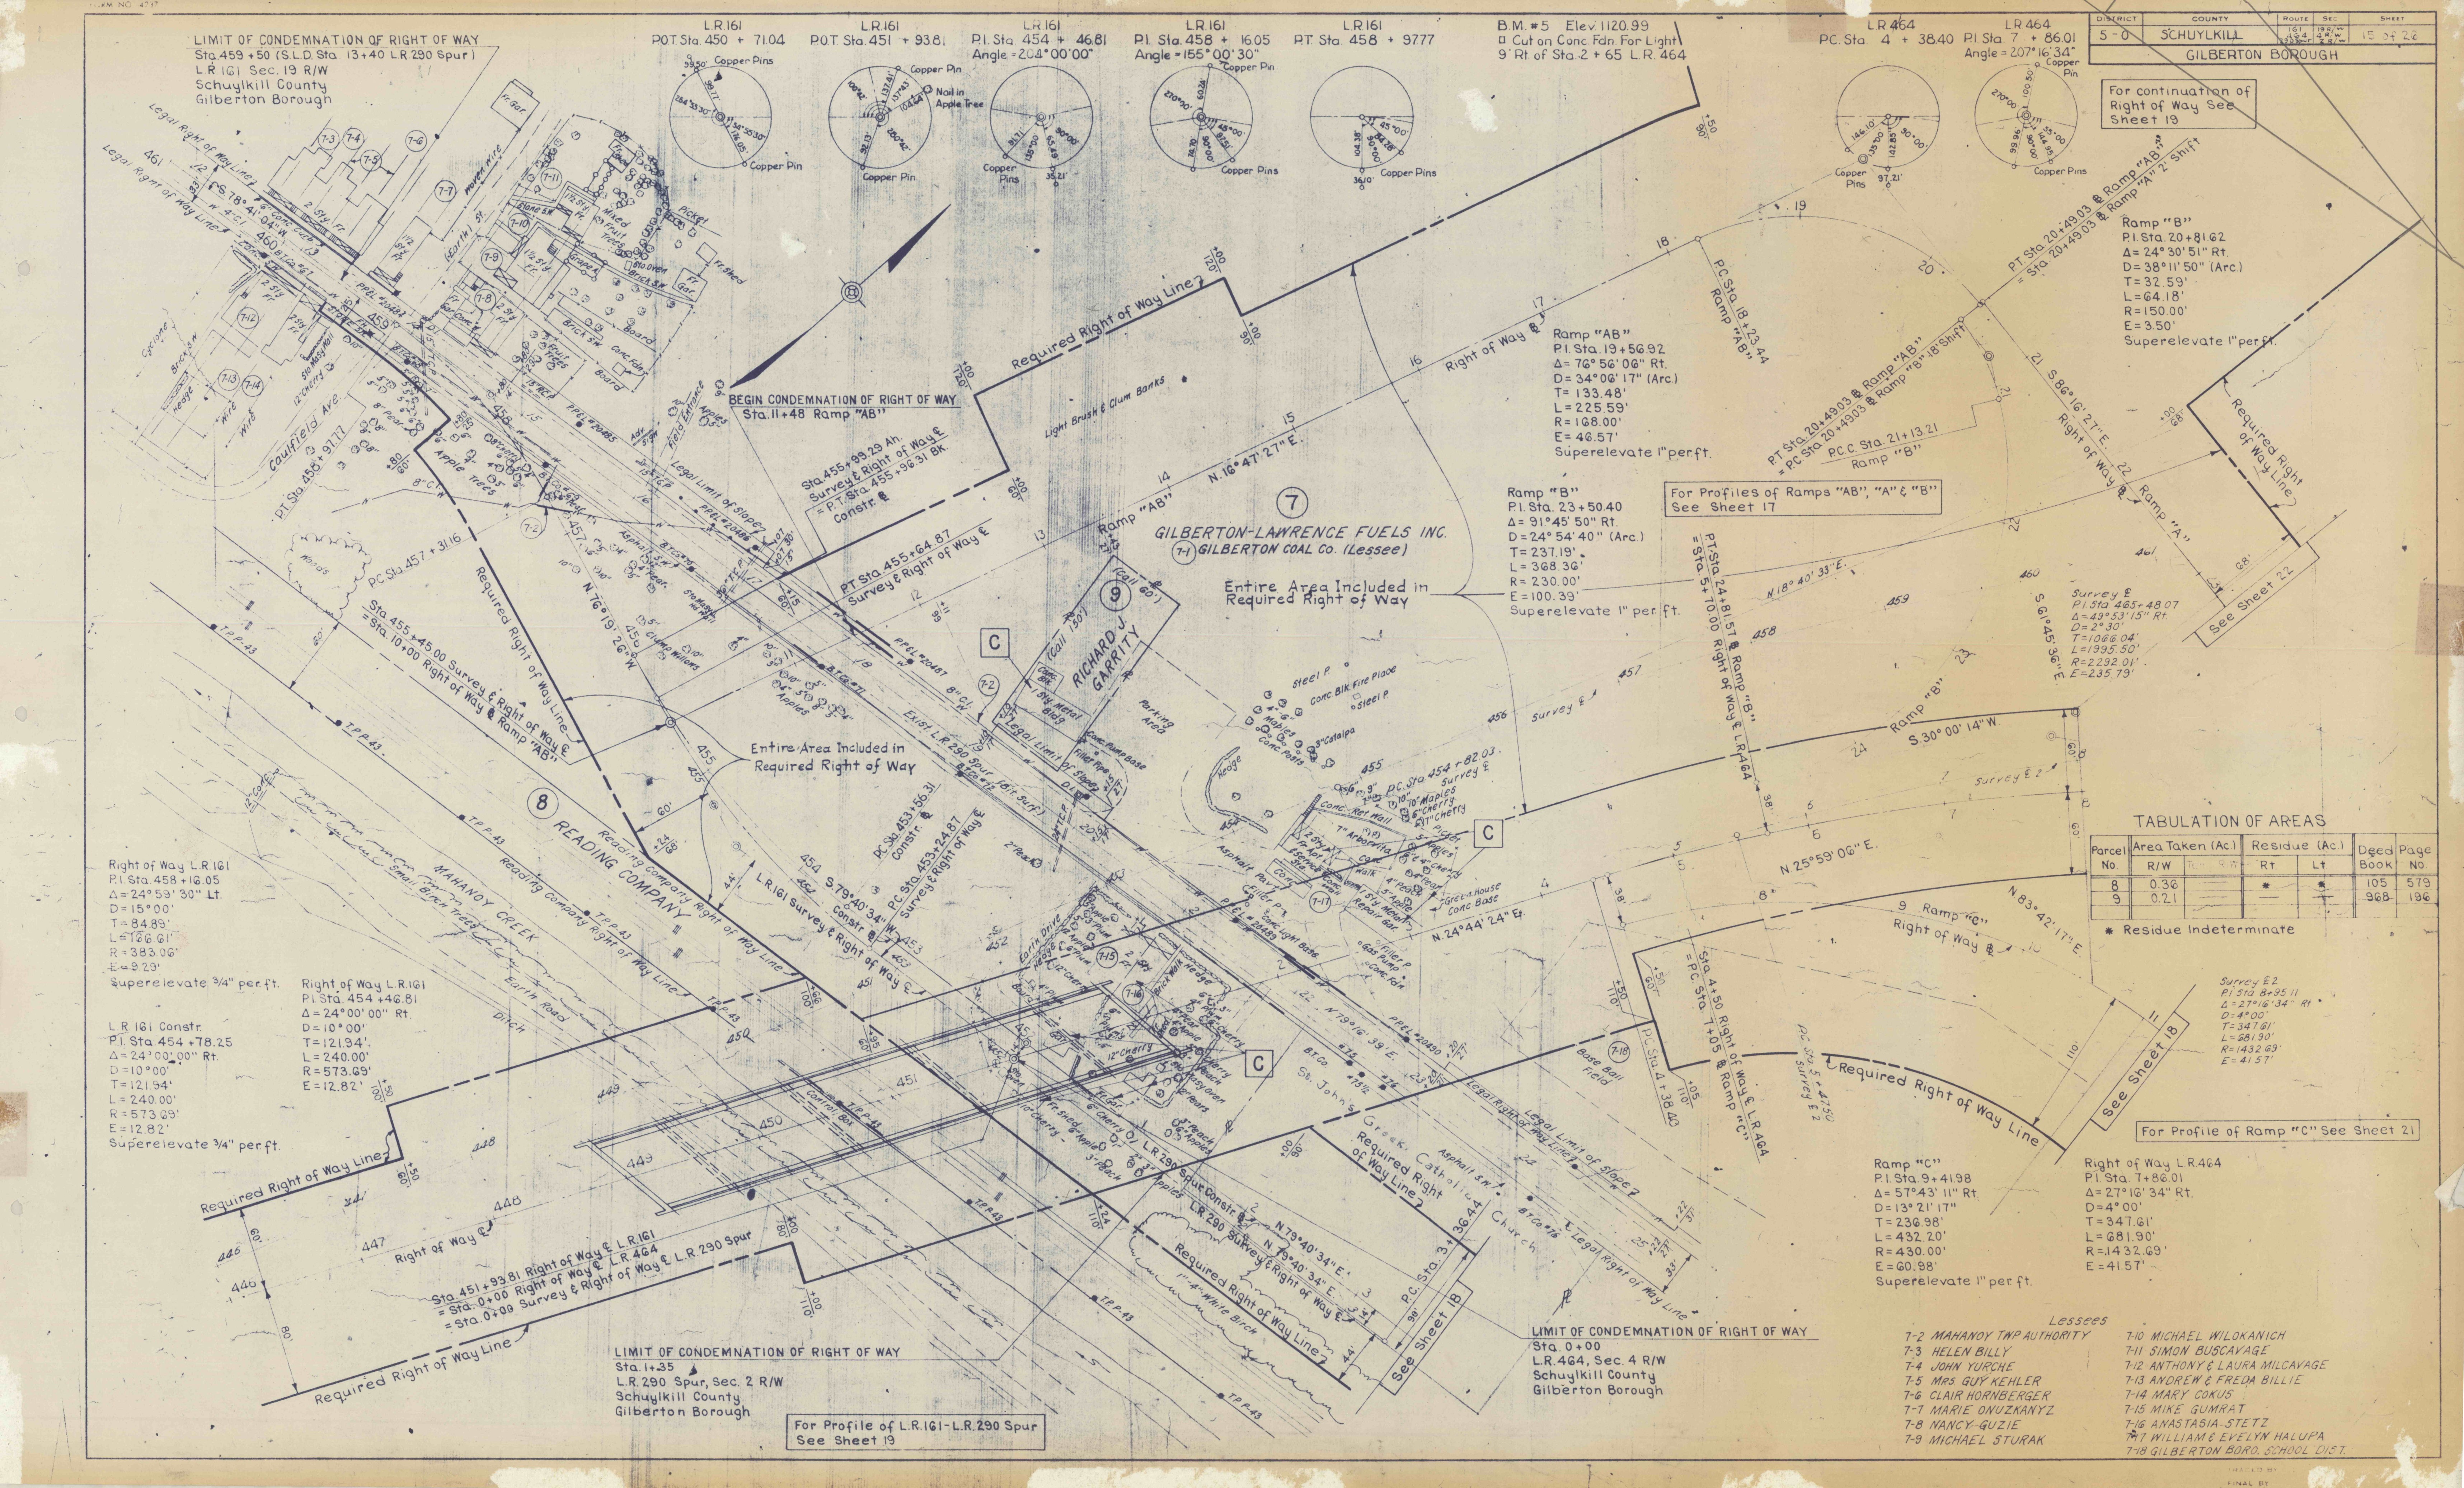

LIMIT OF CONDEMNATION OF RIGHT OF WAY
Sta. 459 + 50 (S.L.D. Sta. 13 + 40 L.R. 290 Spur)
L.R. 161 Sec. 19 R/W
Schuylkill County
Gilberton Borough

L.R. 161 POT Sta. 450 + 71.04 L.R. 161 POT Sta. 451 + 93.81 L.R. 161 POT Sta. 454 + 46.81 L.R. 161 POT Sta. 458 + 16.05 L.R. 161 POT Sta. 458 + 97.77
Angle = 204° 00' 00" Angle = 155° 00' 30"

B.M. #5 Elev. 1120.99
a Cut on Conc. Fdn. For Light
9' Rt. of Sta. 2 + 65 L.R. 464

L.R. 464 PC Sta. 4 + 38.40 PI Sta. 7 + 86.01
Angle = 207° 16' 34"

For continuation of
Right of Way See
Sheet 19

Ramp "B"
PI Sta. 20 + 81.62
Δ = 24° 30' 51" Rt.
D = 38° 11' 50" (Arc.)
T = 32.59'
L = 64.18'
R = 150.00'
E = 3.50'
Superelevate 1" per ft.

Ramp "AB"
PI Sta. 19 + 56.92
Δ = 76° 56' 06" Rt.
D = 34° 06' 17" (Arc.)
T = 133.48'
L = 225.59'
R = 168.00'
E = 46.57'
Superelevate 1" per ft.

For Profiles of Ramps "AB", "A" & "B"
See Sheet 17

Ramp "B"
PI Sta. 23 + 50.40
Δ = 91° 45' 50" Rt.
D = 24° 54' 40" (Arc.)
T = 237.19'
L = 368.36'
R = 230.00'
E = 100.39'
Superelevate 1" per ft.

Survey #
PI Sta. 465 + 48.07
Δ = 49° 53' 15" Rt.
D = 2° 30'
T = 106.604'
L = 1995.50'
R = 2292.01'
E = 235.79'

TABULATION OF AREAS

Parcel No.	Area Taken (Ac.)	Residue (Ac.)	Deed Book	Page No.
8	0.36	*	105	579
9	0.21	*	968	196

* Residue Indeterminate

Survey #2
PI Sta. 8 + 95.11
Δ = 27° 16' 34" Rt.
D = 4° 00'
T = 341.61'
L = 681.90'
R = 1432.69'
E = 41.57'

For Profile of Ramp "C" See Sheet 21

Ramp "C"
PI Sta. 9 + 41.98
Δ = 57° 43' 11" Rt.
D = 13° 21' 17"
T = 236.98'
L = 432.20'
R = 430.00'
E = 60.98'
Superelevate 1" per ft.

Right of Way L.R. 464
PI Sta. 7 + 86.01
Δ = 27° 16' 34" Rt.
D = 4° 00'
T = 347.61'
L = 681.90'
R = 1432.69'
E = 41.57'

LIMIT OF CONDEMNATION OF RIGHT OF WAY
Sta. 0 + 00
L.R. 464, Sec. 4 R/W
Schuylkill County
Gilberton Borough

LIMIT OF CONDEMNATION OF RIGHT OF WAY
Sta. 1 + 35
L.R. 290 Spur, Sec. 2 R/W
Schuylkill County
Gilberton Borough

For Profile of L.R. 161-L.R. 290 Spur
See Sheet 19

- Lessees
- 7-2 MAHANAY TWP AUTHORITY
 - 7-3 HELEN BILLY
 - 7-4 JOHN YURCHE
 - 7-5 MRS. GUY KEHLER
 - 7-6 CLAIR HORNBERGER
 - 7-7 MARIE ONUKANYZ
 - 7-8 NANCY GUZIE
 - 7-9 MICHAEL STURAK
 - 7-10 MICHAEL WILOKANICH
 - 7-11 SIMON BUSCAVAGE
 - 7-12 ANTHONY & LAURA MILCAVAGE
 - 7-13 ANDREW & FREDA BILLIE
 - 7-14 MARY COKUS
 - 7-15 MIKE GUMRAT
 - 7-16 ANASTASIA STETZ
 - 7-17 WILLIAM & EVELYN HALUPA
 - 7-18 GILBERTON BORO. SCHOOL DIST.