


Ramps "D" & "CD"
 For Plan See Sheets 18 & 22

Sta. 13+45 L.R. 464 Right of Way 22' Rt.
 = PC Sta. 10+00 Ramp "D"

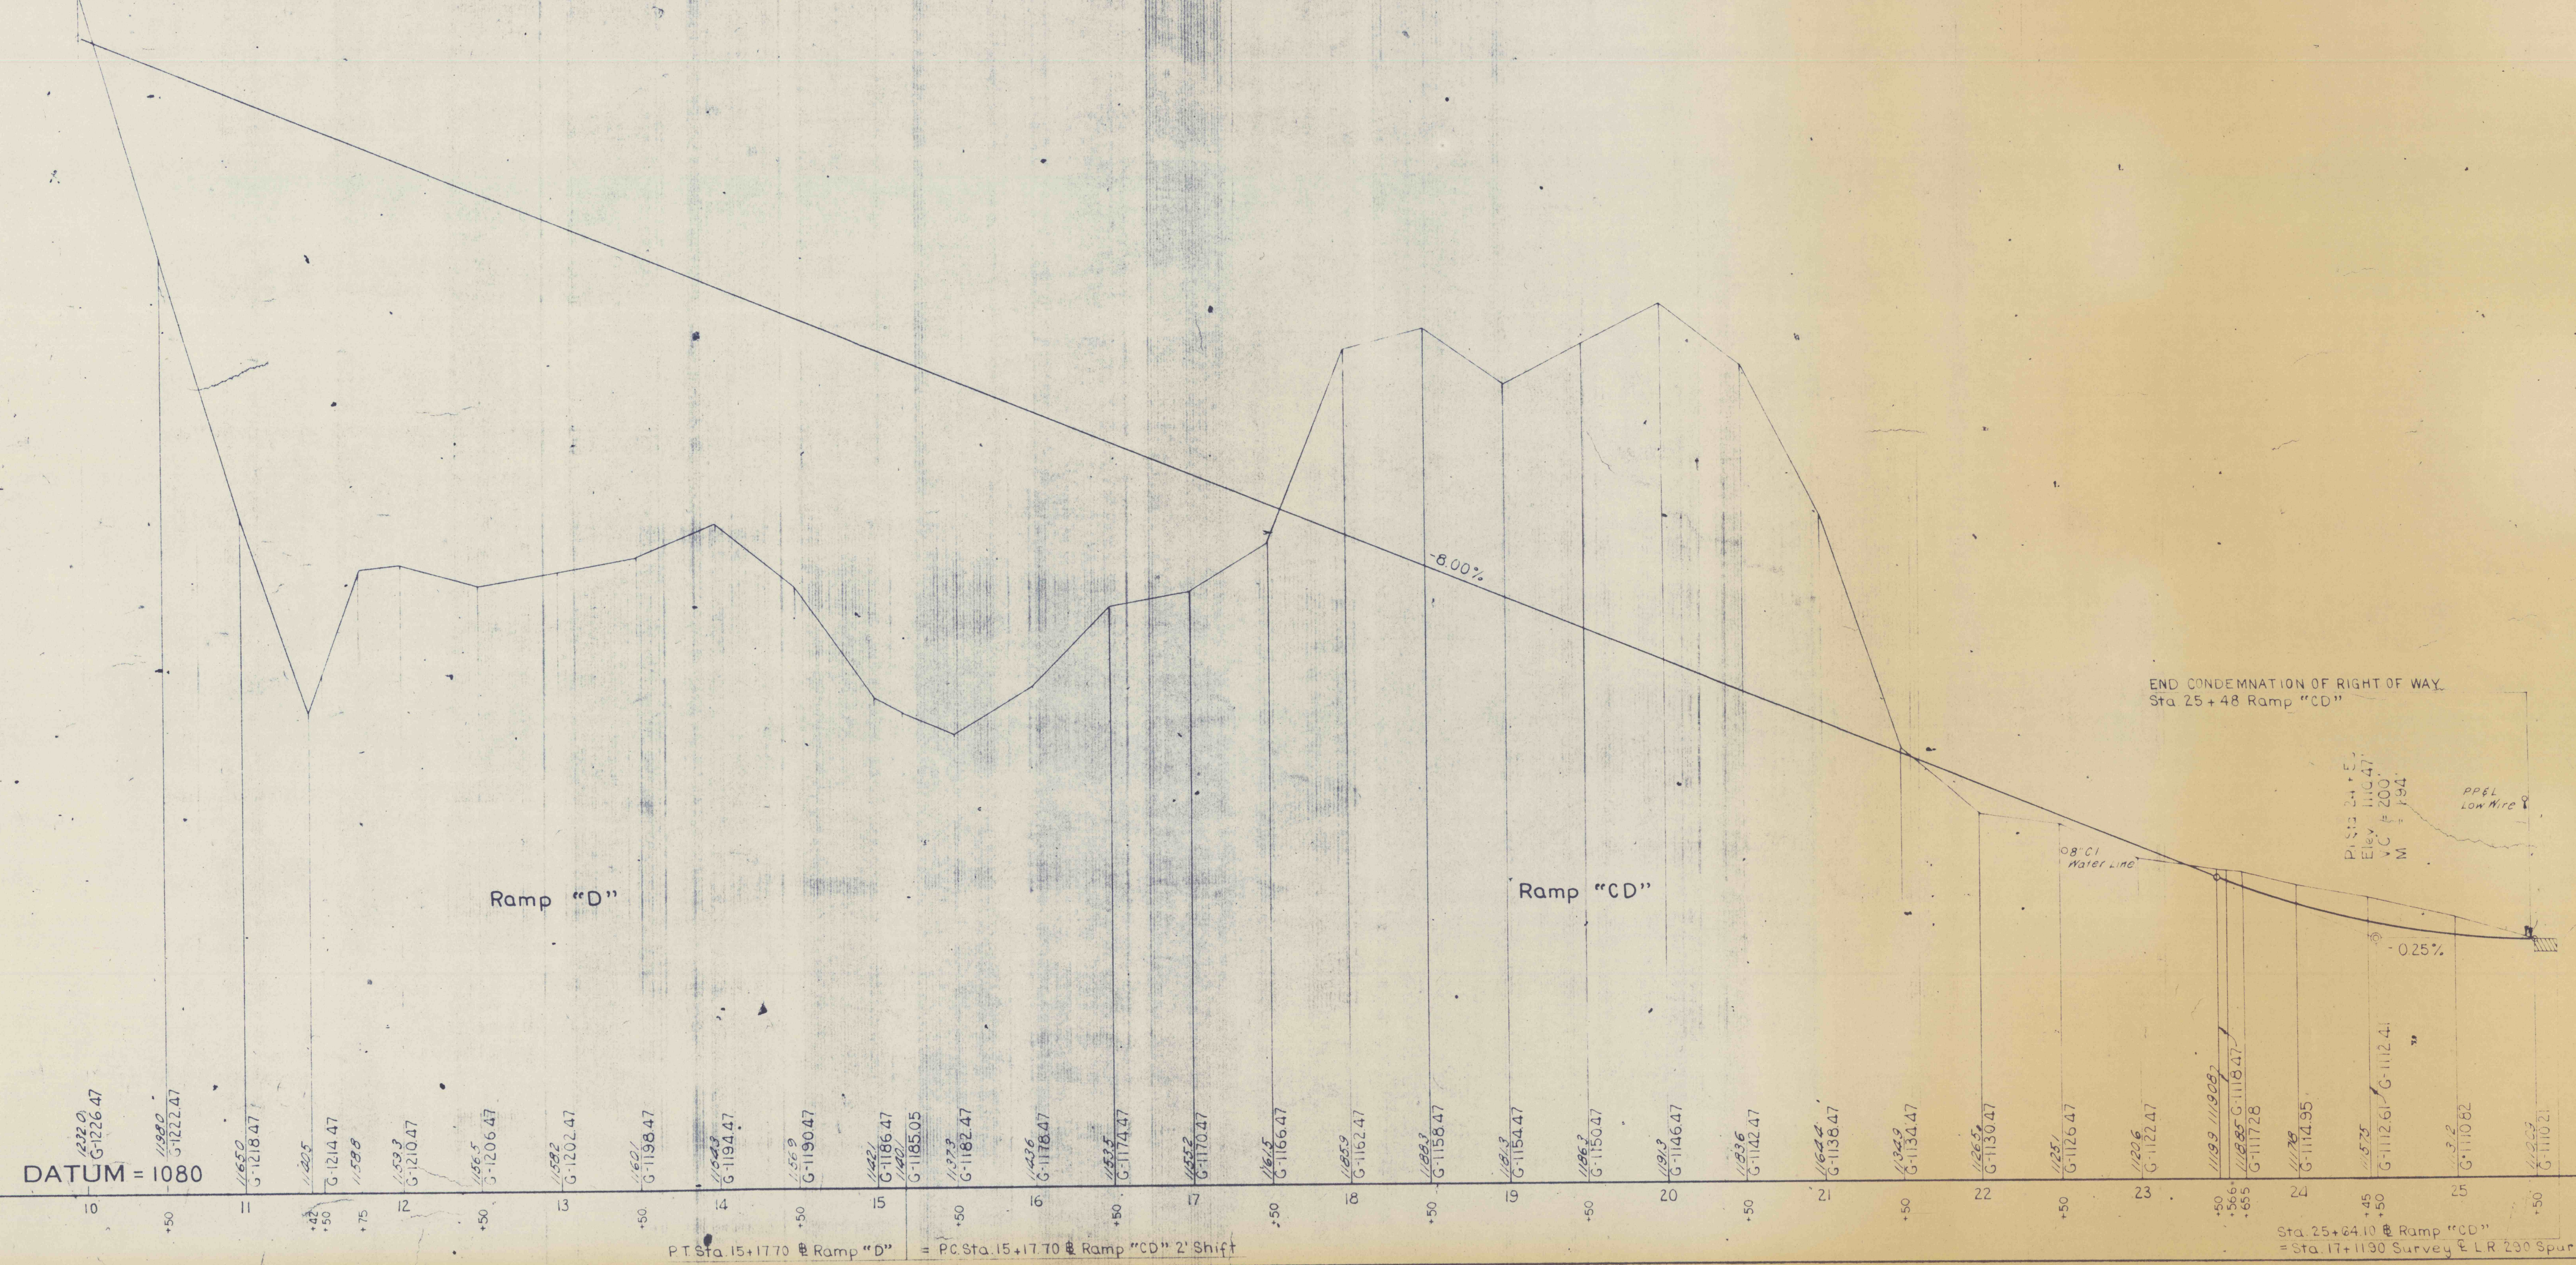

END CONDEMNATION OF RIGHT OF WAY
 Sta. 25+48 Ramp "CD"

Pk Sta. 24+50
 Elev. 1110.47
 V.C. = 200'
 M = 194'

08' CI
 Water Line

P&E
 Low Wire

Sta. 25+64.10 Ramp "CD"
 = Sta. 17+1130 Survey F.L.R. 230 Spur

TRACED BY
 FINAL BY