

BM #7 Elev. 1334.70
R.R. Spike in Side of 8" Oak
160' Lt. of Sta. 22 + 20

PC Sta 24 + 66.22

PI Sta 28 + 79.99
Angle = 144°00'10"

PT Sta 32 + 94.52

POT Sta 35 + 33.49

BM #8 Elev. 1340.85
Cul on Top of 2' x 2' Conc. Fdn.
57' Lt. of Sta. 33 + 24.5

DISTRICT	COUNTY	ROUTE	SE	SHEET
5-0	SCHUYLKILL	181	18.6W	24 of 26
WEST MAHANAY TOWNSHIP & SHENANDOAH BOROUGH				

TABULATION OF AREAS

Parcel No.	Area Taken (Ac)	Residue (Ac)	Deed Book	Page No.
14	0.24	0.87	*	616 433
15	0.01	1.13	*	996 488

* Residue Indeterminate

SHENANDOAH BOROUGH

Detour
PI Sta 12 + 08.67
Δ = 7°37'46" LT.
D = 3°00'
T = 127.36'
L = 254.31'
R = 1910.08'
E = 4.24'
Superelevate 3/8" per ft.


For Profile of L.R. 464 Detour See Sheet 26

Detour
PI Sta 19 + 22.56
Δ = 25°59'35" Rt.
D = 4°30'
T = 293.95'
L = 577.62'
R = 1273.57'
E = 33.48'
Superelevate 1/2" per ft.

Detour
PI Sta 23 + 96.69
Δ = 19°49'01" Rt.
D = 28°38'52" (Arc)
T = 34.94'
L = 69.17'
R = 200'
E = 3.03'

Survey E
PI Sta 431 + 16.09
Δ = 22°34'00" LT.
D = 4°00'
T = 285.85'
L = 564.17'
R = 1432.69'
E = 28.27'

Sta 26 + 10.61 L.R. 464 Detour
= P.O.S. Sta. 489 + 00 Survey E

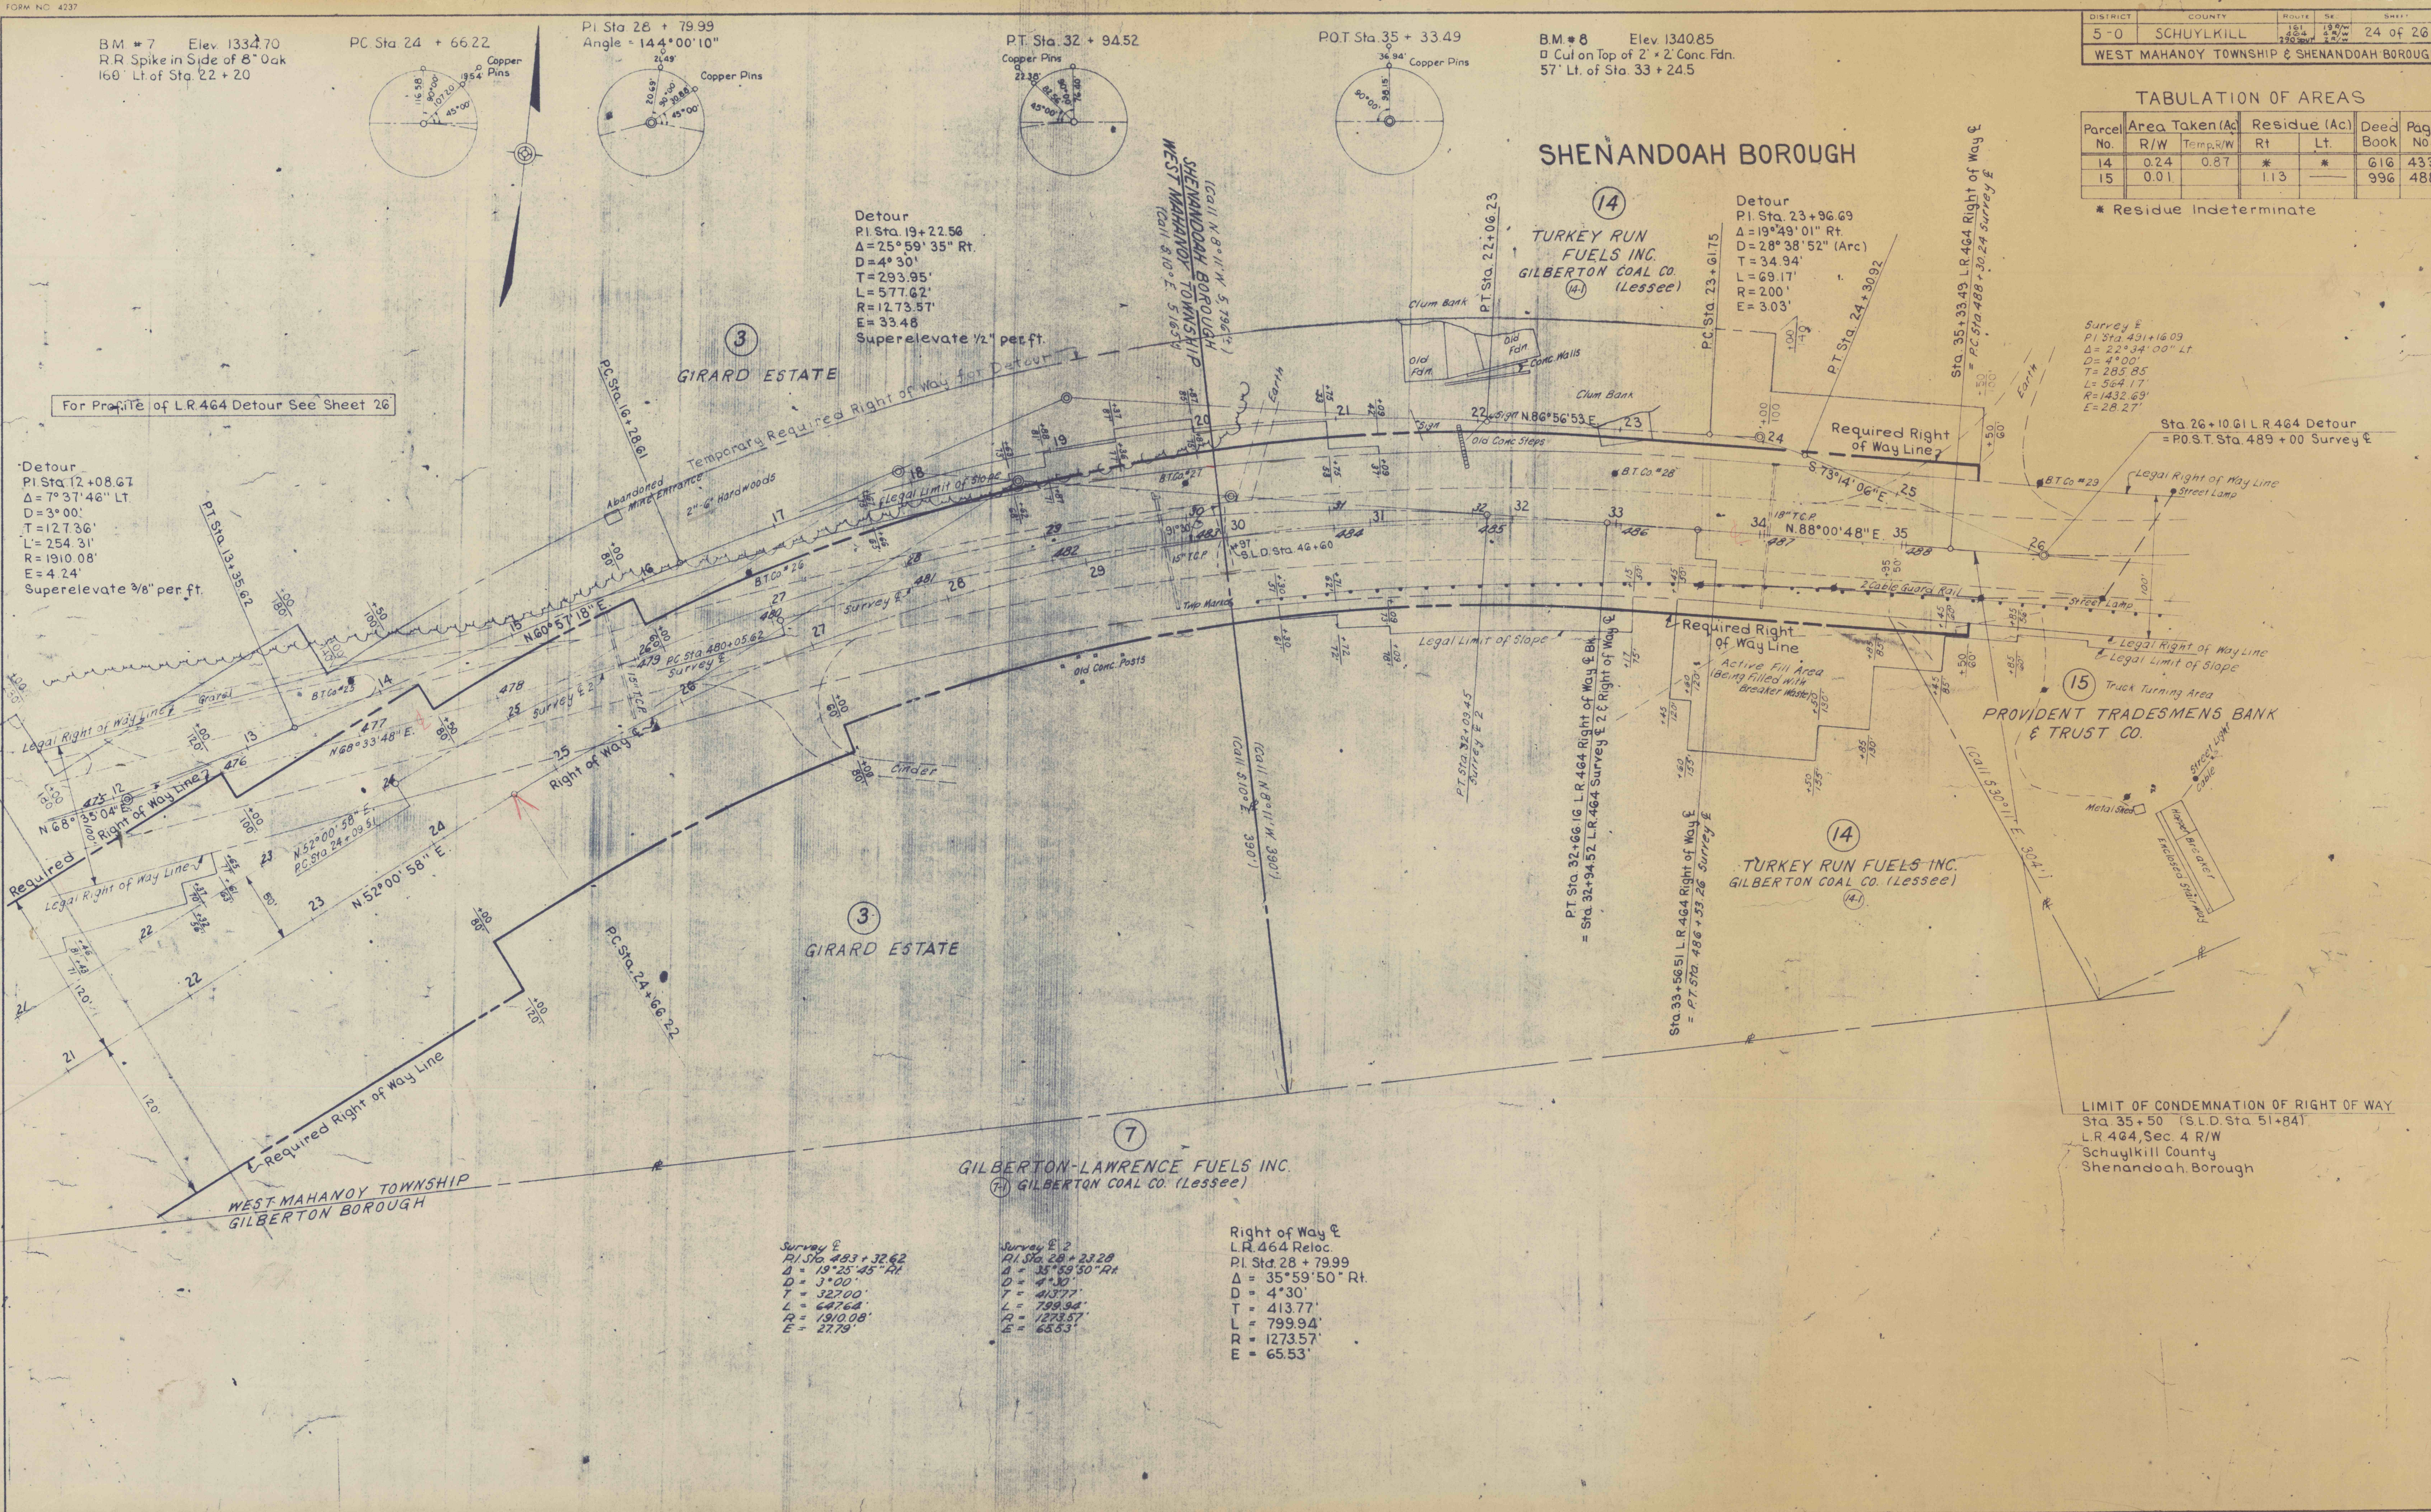

LIMIT OF CONDEMNATION OF RIGHT OF WAY
Sta 35 + 50 (S.L.D. Sta. 51 + 84)
L.R. 464, Sec. 4 R/W
Schuylkill County
Shenandoah Borough

Survey E
PI Sta 453 + 32.62
Δ = 19°25'45" Rt.
D = 3°00'
T = 327.00'
L = 647.64'
R = 1910.08'
E = 27.79'

Survey E 2
PI Sta 28 + 23.28
Δ = 35°59'50" Rt.
D = 4°30'
T = 413.77'
L = 799.94'
R = 1273.57'
E = 65.53'

Right of Way E
L.R. 464 Reloc.
PI Sta 28 + 79.99
Δ = 35°59'50" Rt.
D = 4°30'
T = 413.77'
L = 799.94'
R = 1273.57'
E = 65.53'