


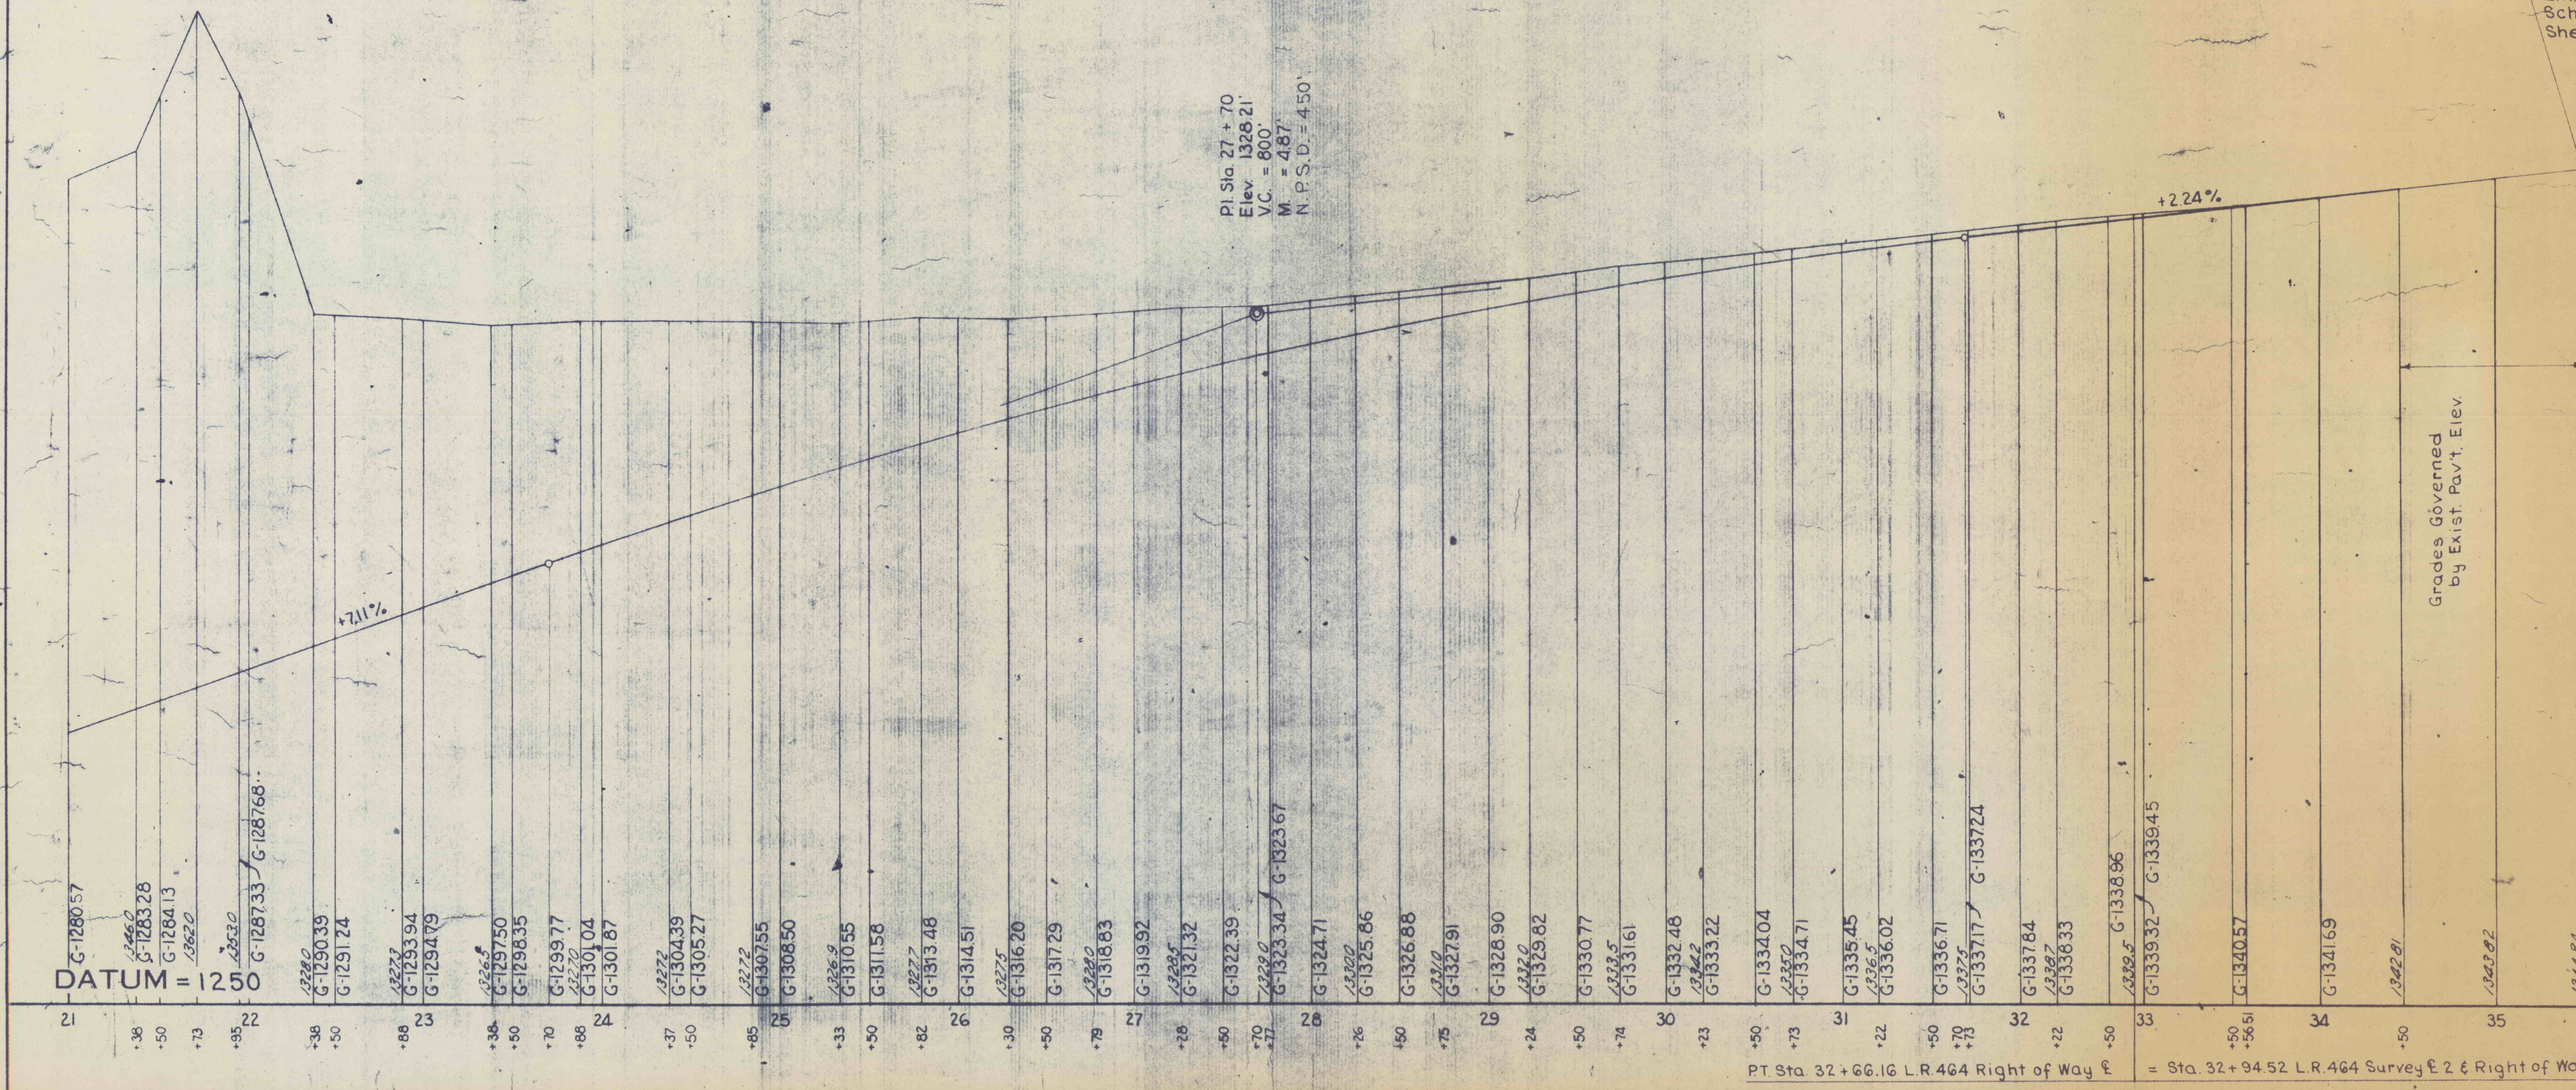

LIMIT OF CONDEMNATION OF RIGHT OF WAY
 Sta. 35+50 (S.L.D. Sta. 51+84)
 L.R. 464, Sec. 4 R/W
 Schuylkill County
 Shenandoah Borough