

JAMES MENEAL TRACT


WEST

MAHANOY

T.P.

JEREMIAH JACKSON TRACT WILLIAM STEEDMAN TRACT

of Girard Water Company

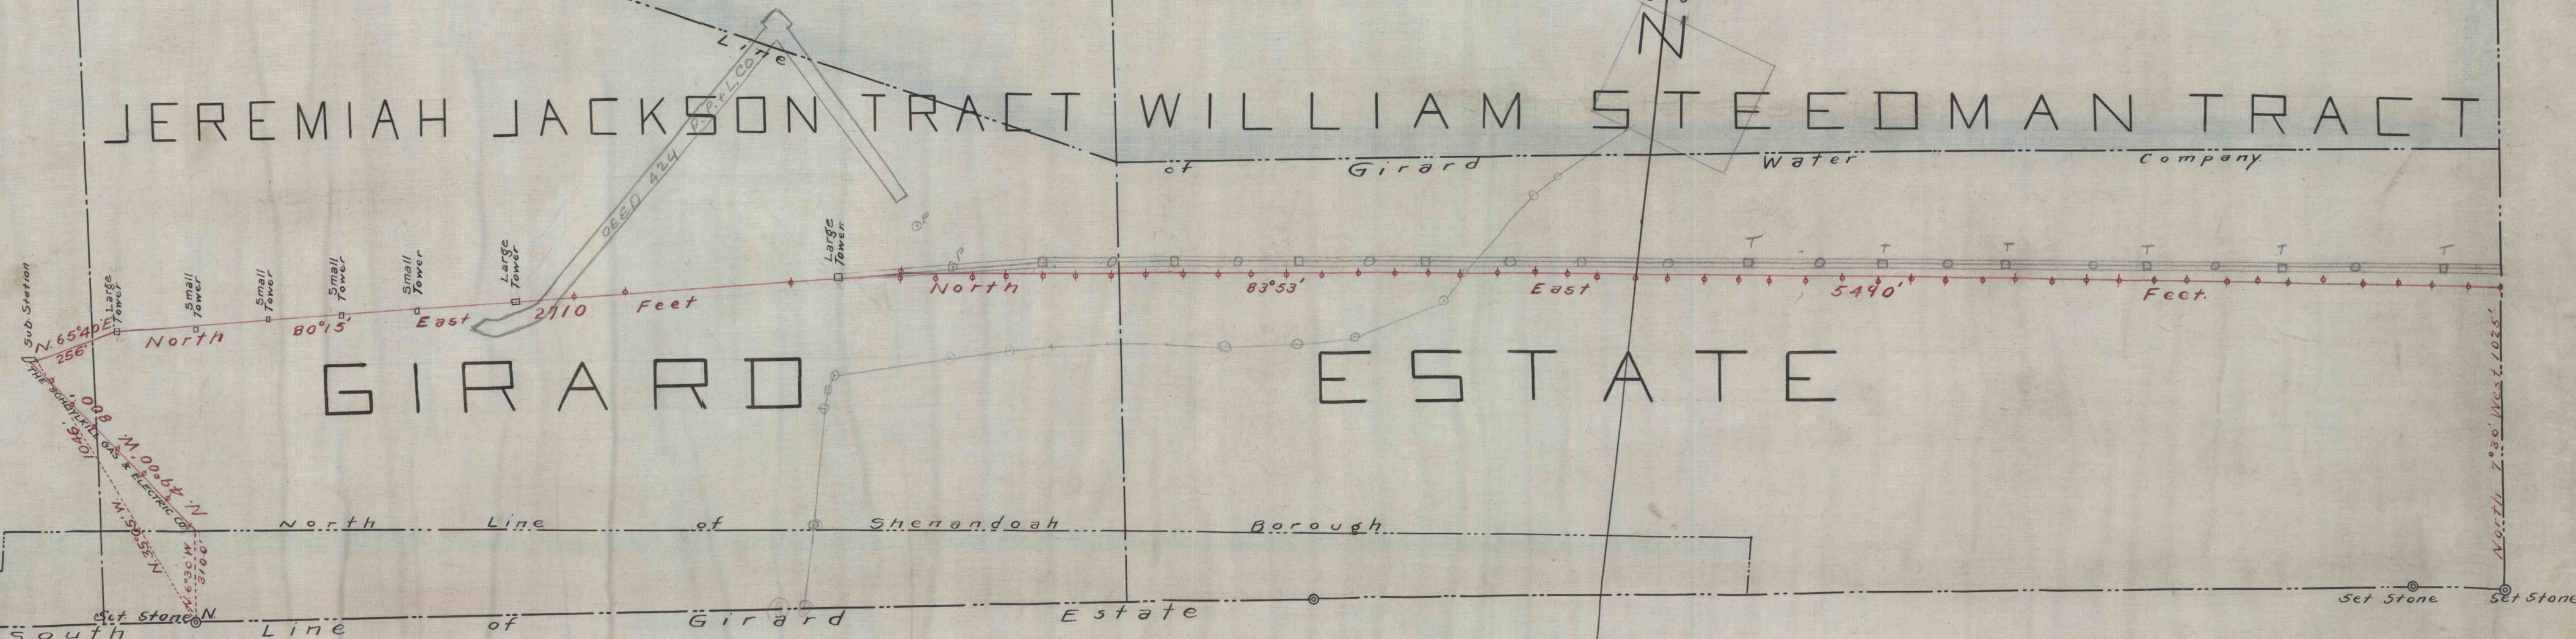

POWER LINE OF THE HARWOOD
ELECTRIC COMPANY

SCALE 1 INCH = 400 FEET
POTTSVILLE PA
MARCH 25 1916

JAMES ARCHBALD
MINING ENGINEER AND AGENT