
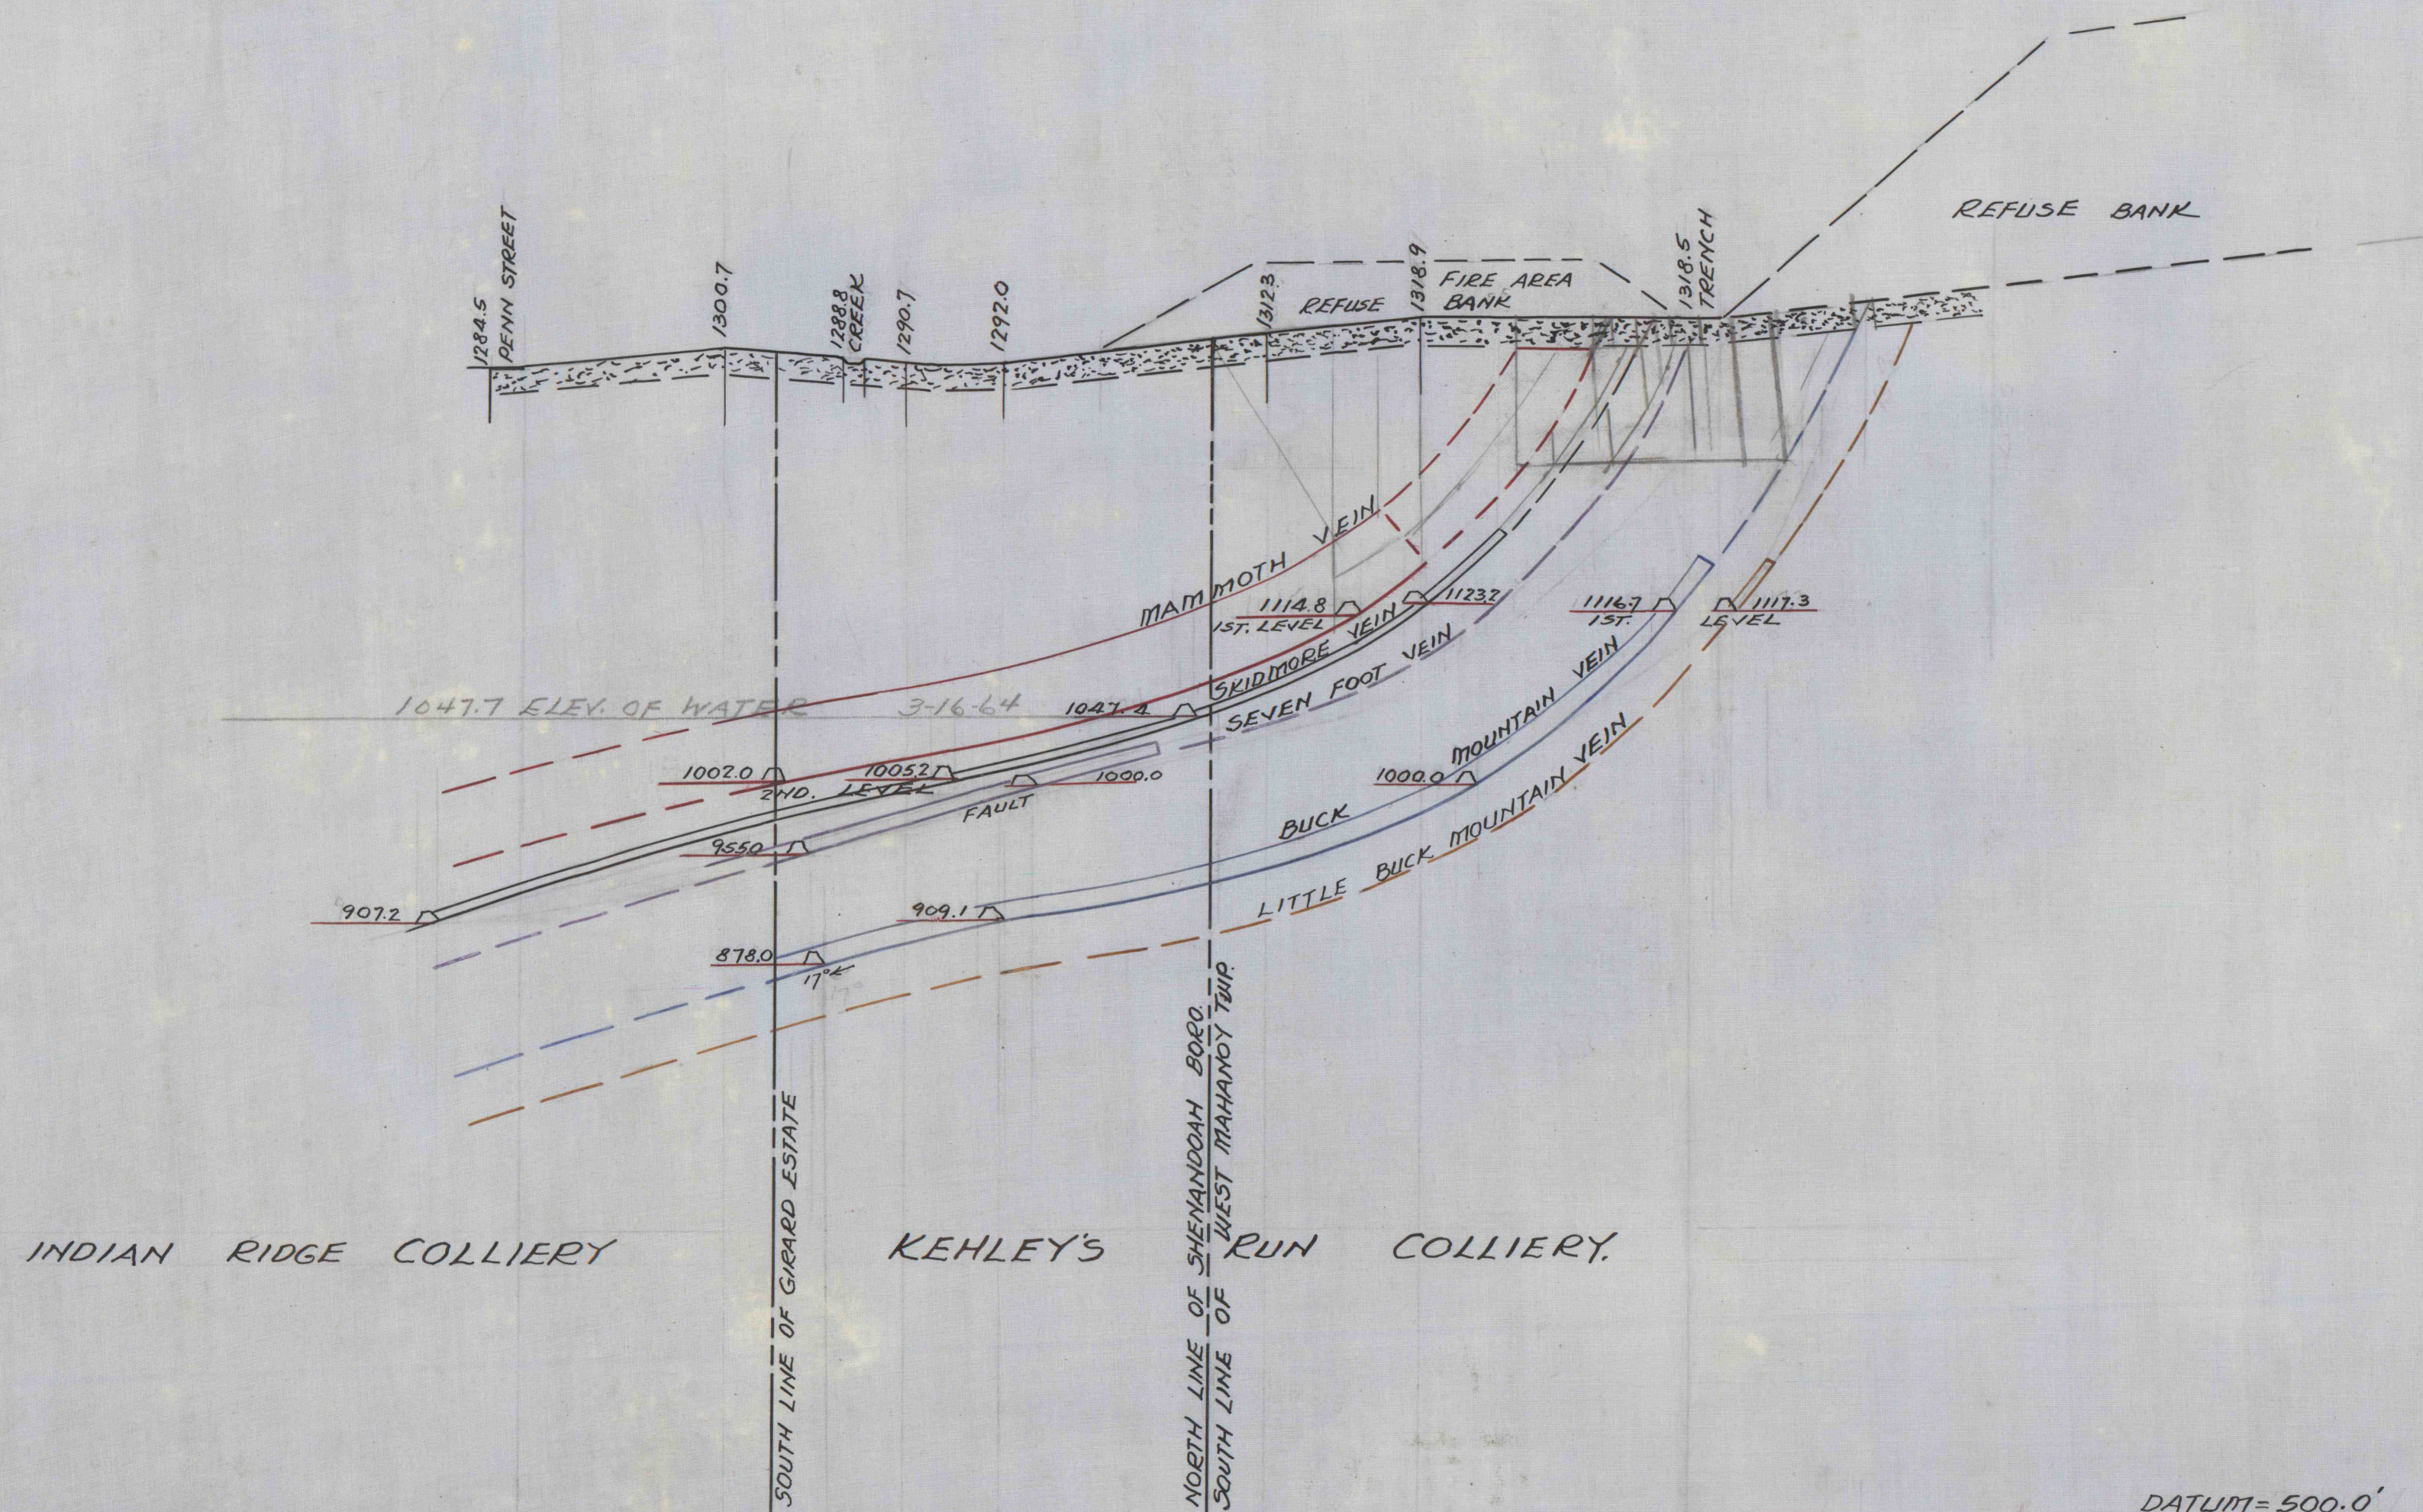


SECTION #8

LOOKING WEST

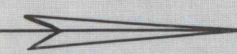

KEHLEY'S RUN COLLIERY.

CROSS SECTION APPROXIMATELY 400' EAST OF MAIN SLOPE
 Scale 1"=100'
 GIRARDVILLE, PENNA.
 MARCH 18, 1964.