


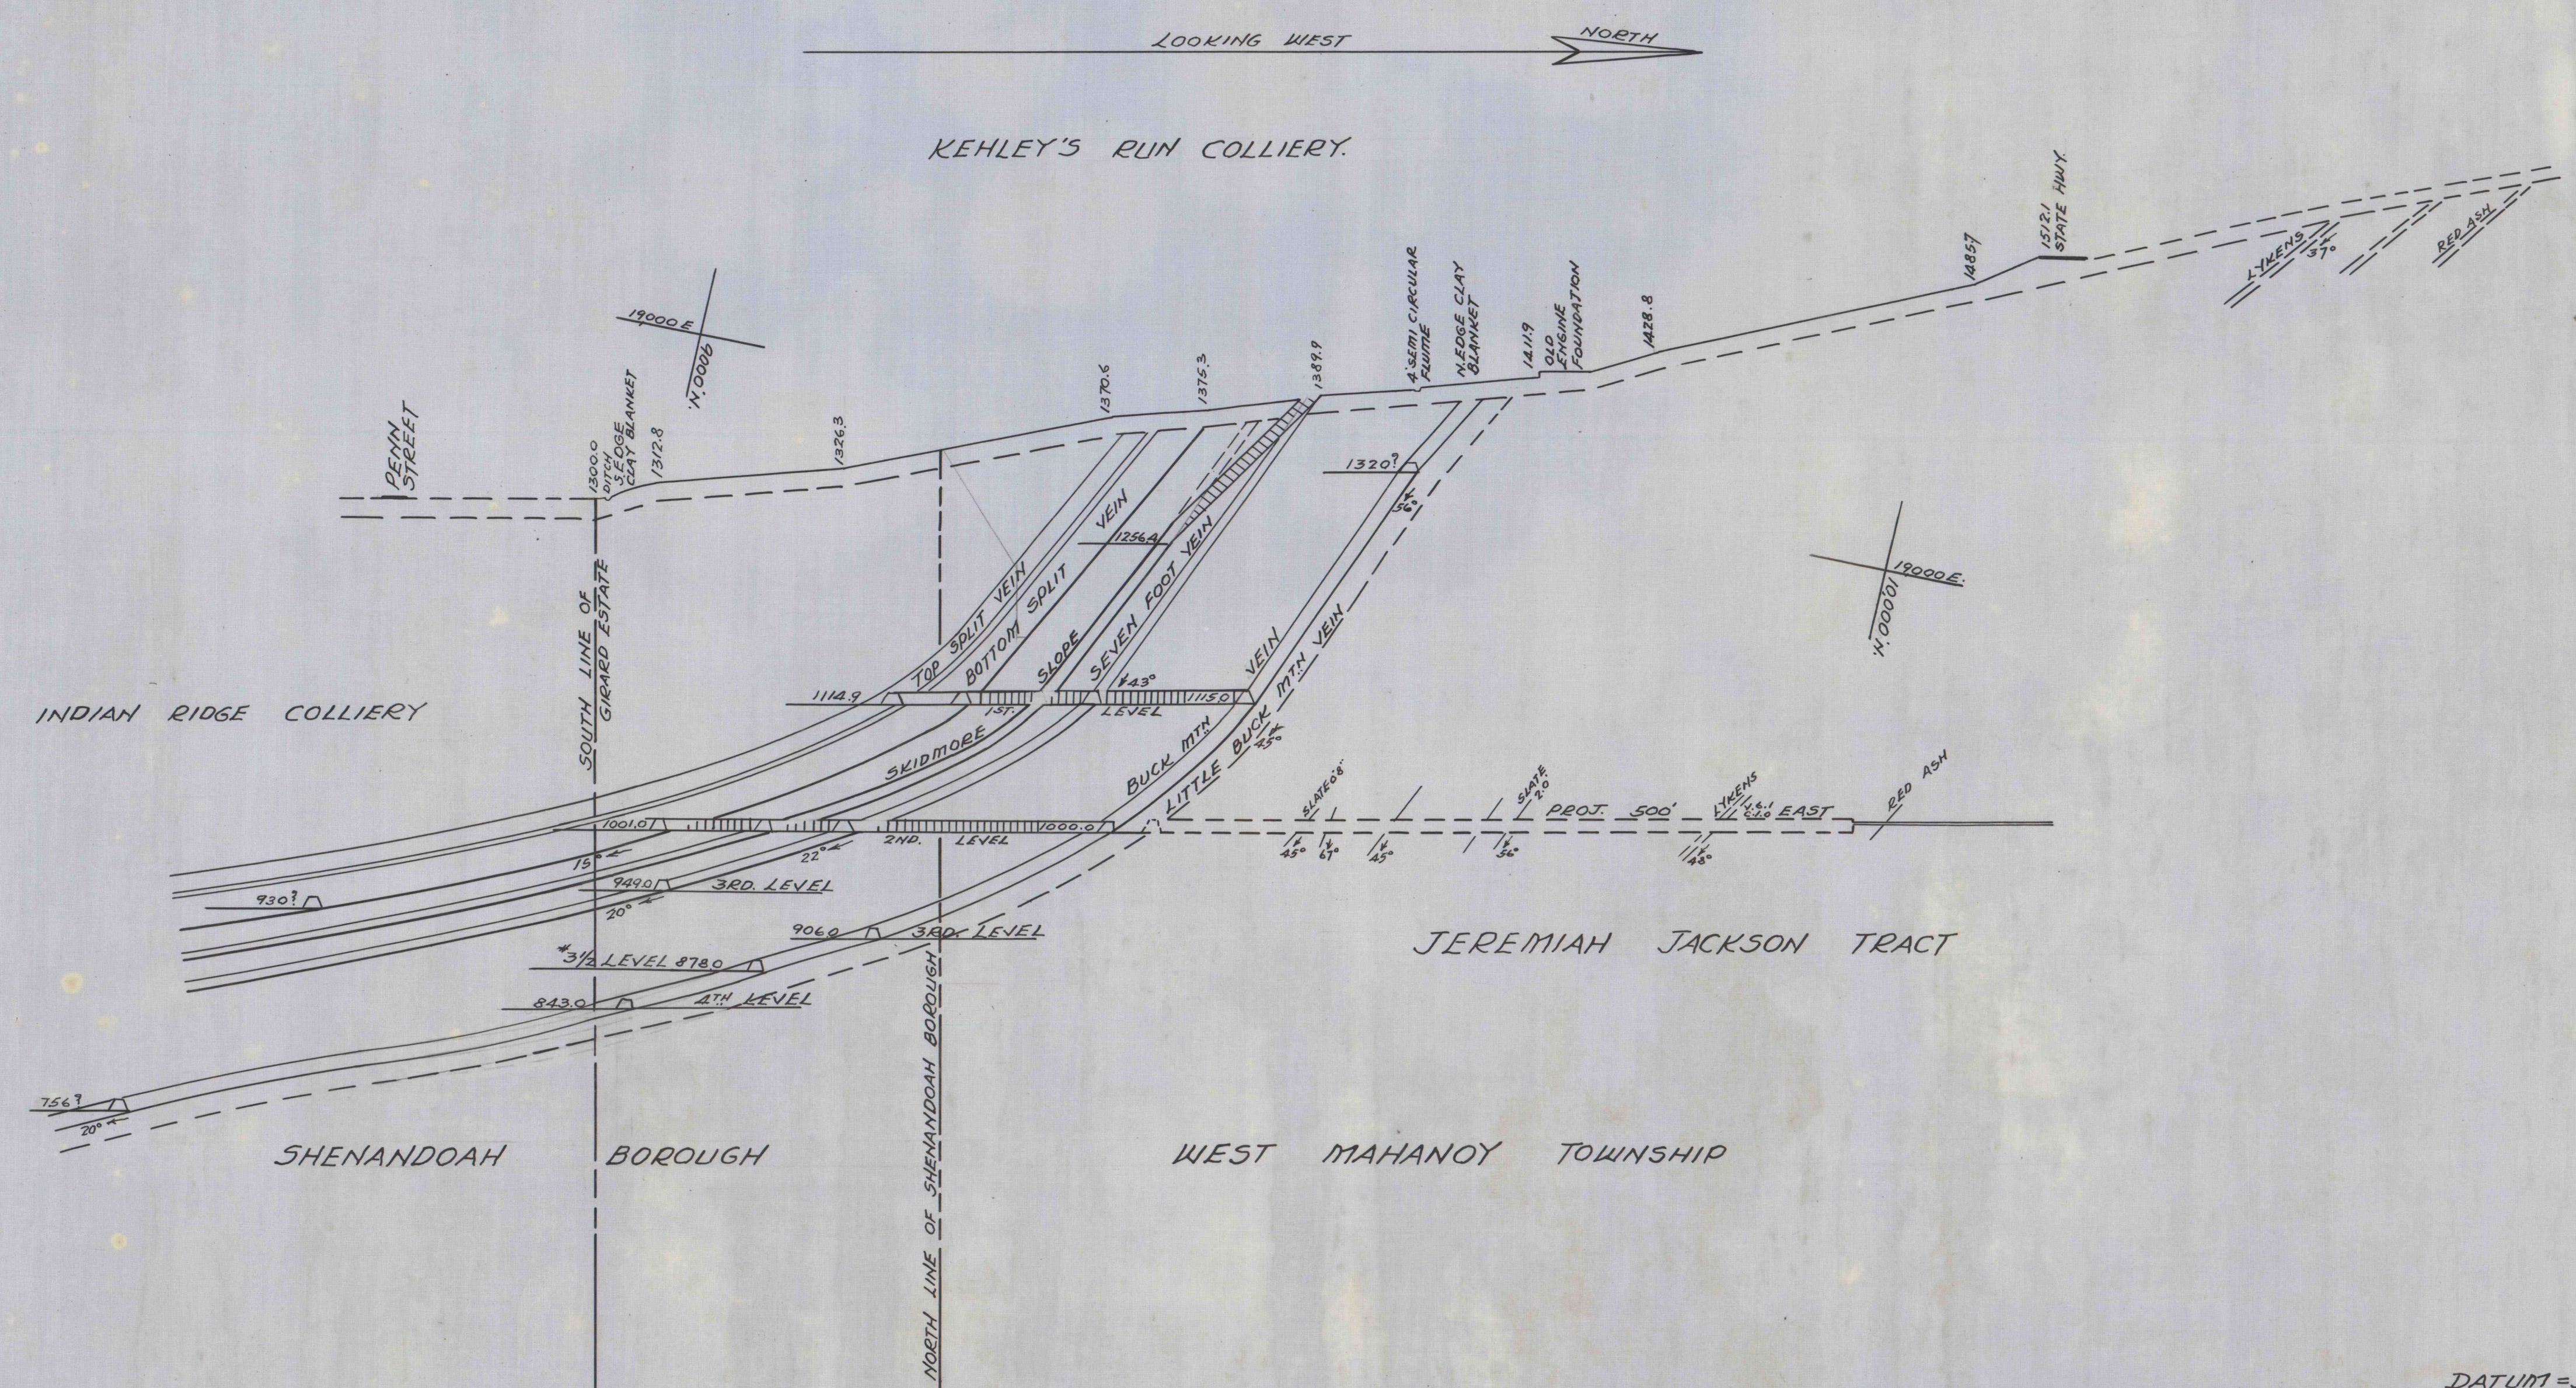

KEHLEY'S RUN COLLIERY.
CROSS SECTION THROUGH MAIN SKIDMORE HOISTING SLOPE.
Scale 1" = 100'

DEC. 12, 1963.

DATUM = 500'