


P.I. 55+53.55
 $\Delta = 42^{\circ}15'44''$
 $D = 3^{\circ}$
 $T = 738.00$
 $L = 1408.33$

B.M.
 Spike in side of 20" Oak Tree.
 65' Rt. of Sta. 74+
 Elev. 1648.35.

DIV.	DIST.	COUNTY	ROUTE	SEC.	SHEET
3	5	Schuylkill	755		E

REQUIRED LIST.

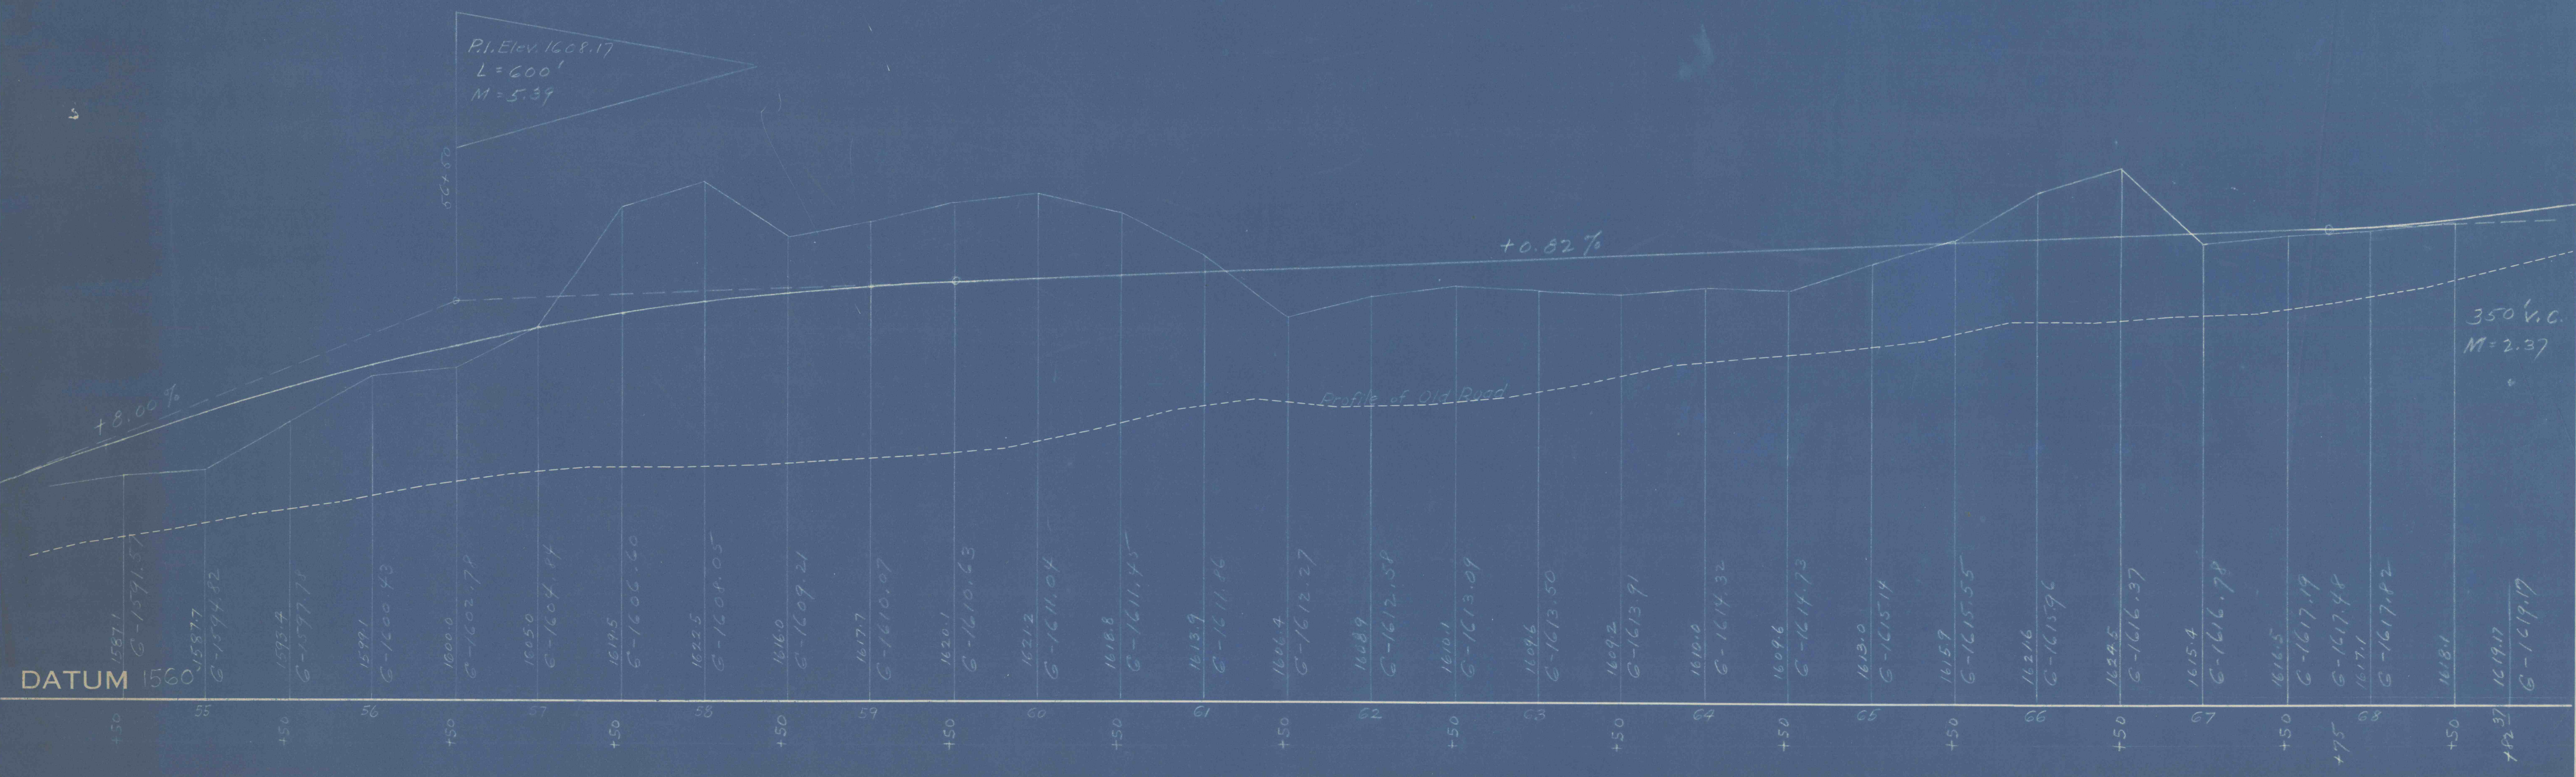

DATUM 1560