

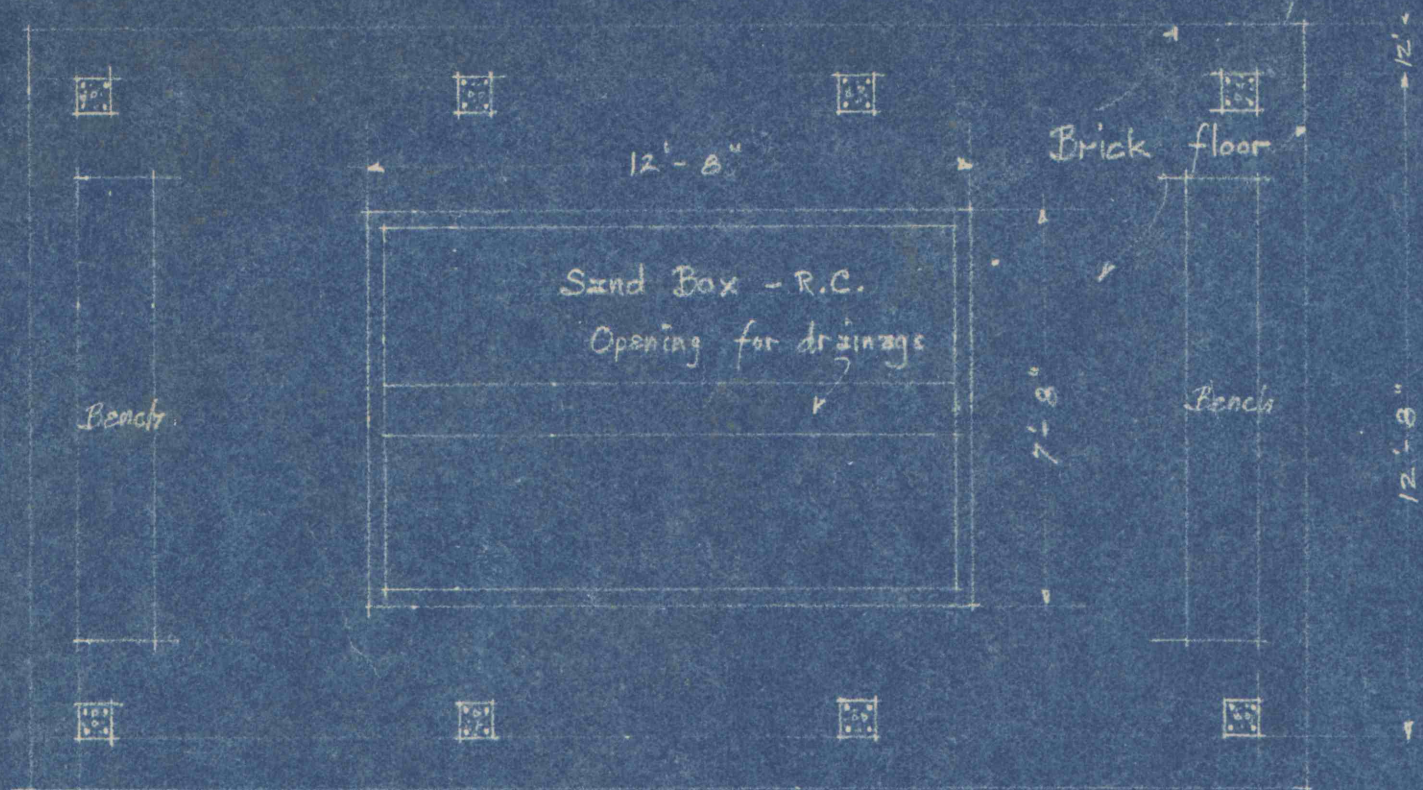
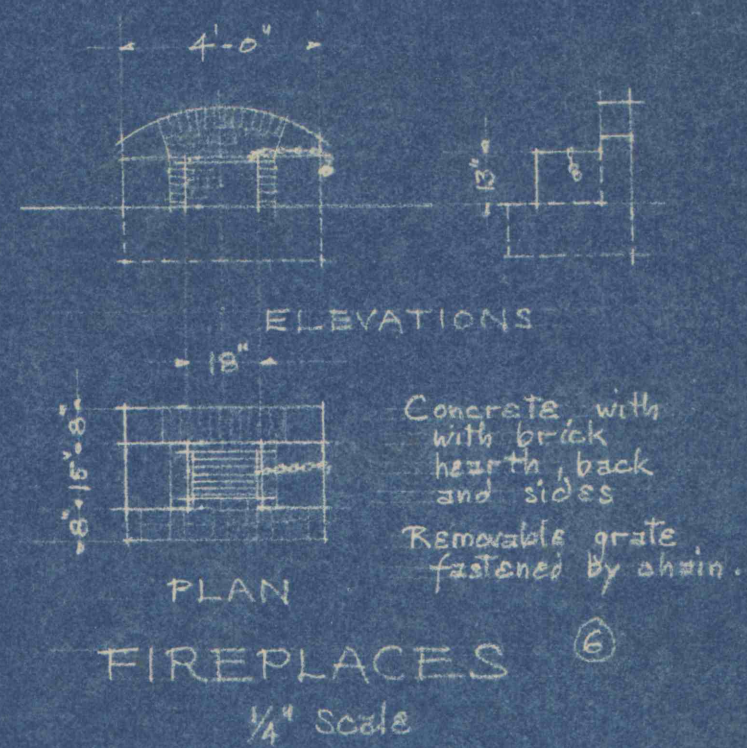
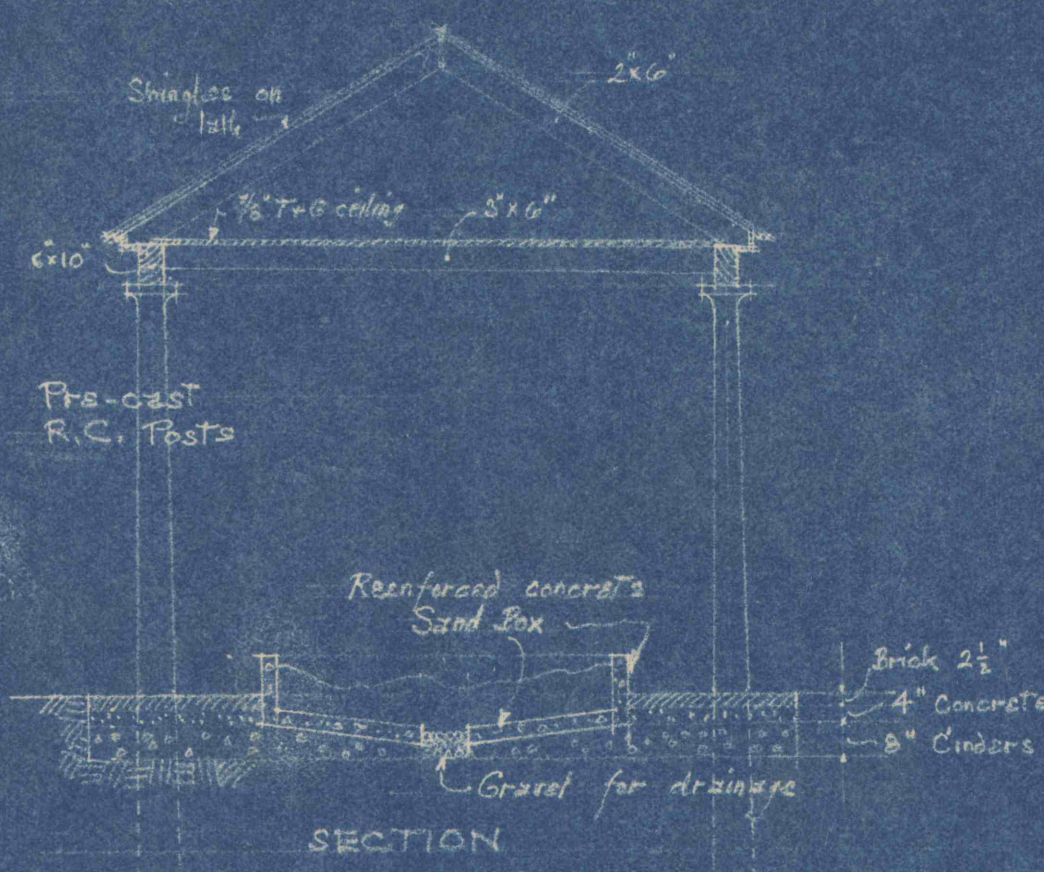
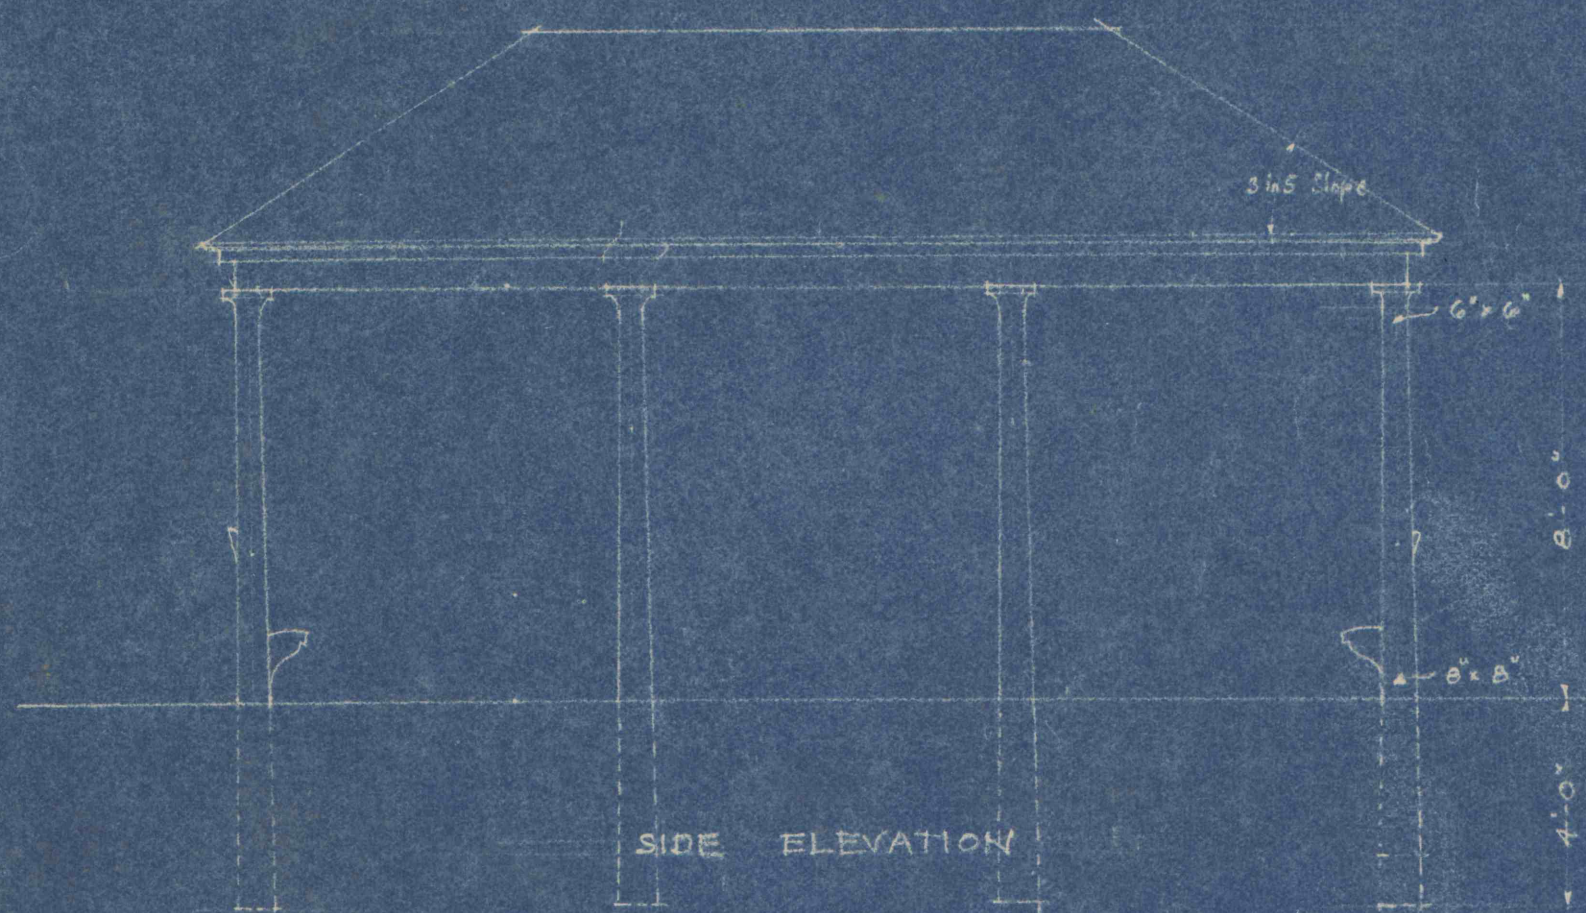
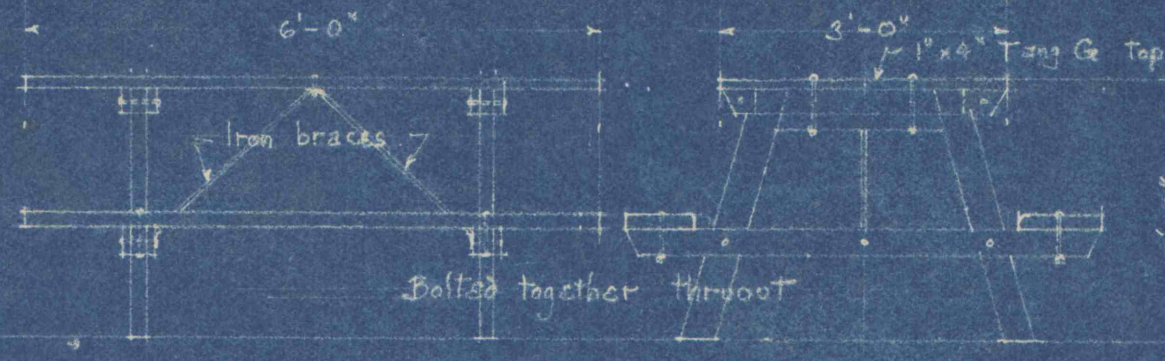
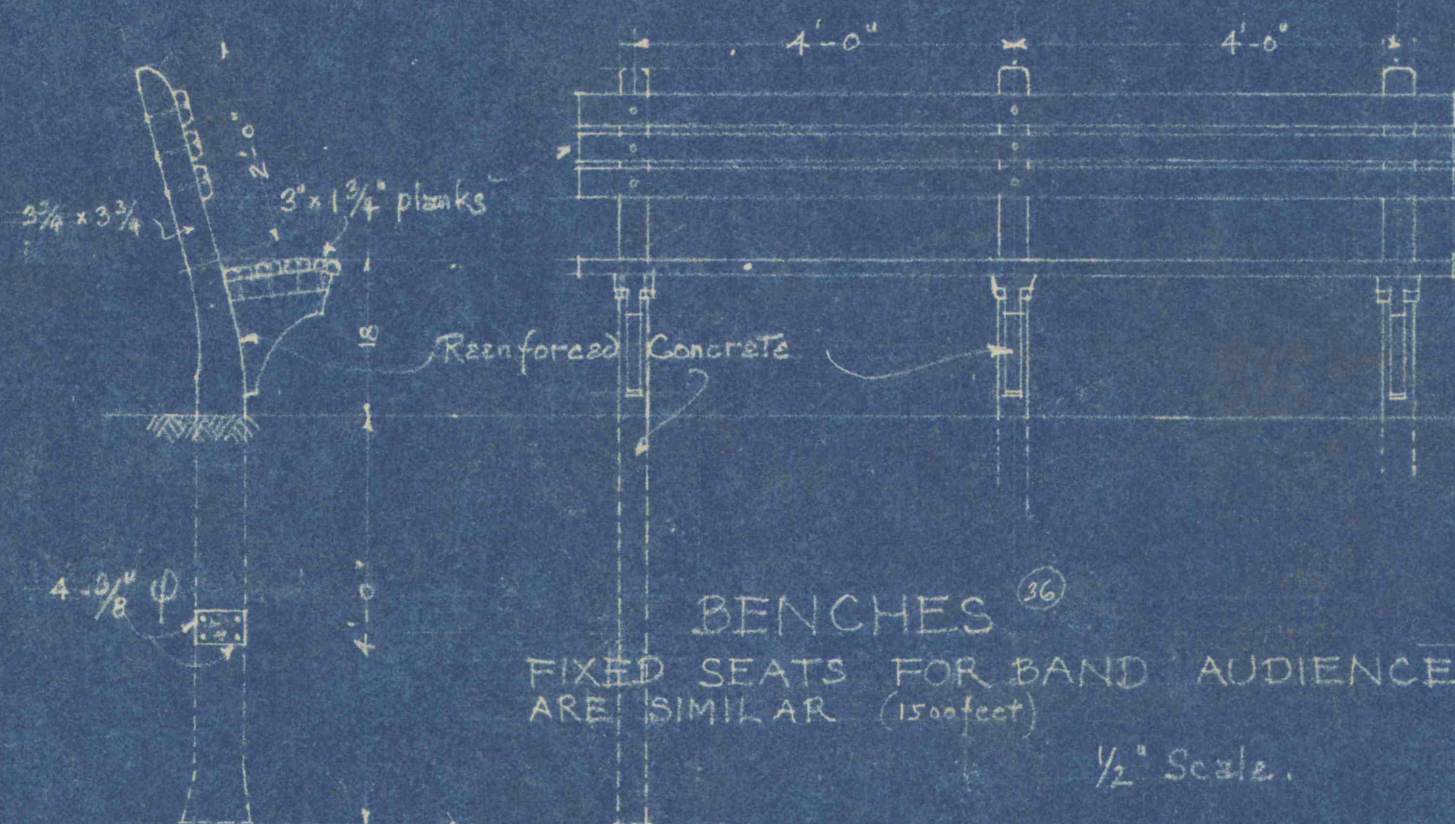


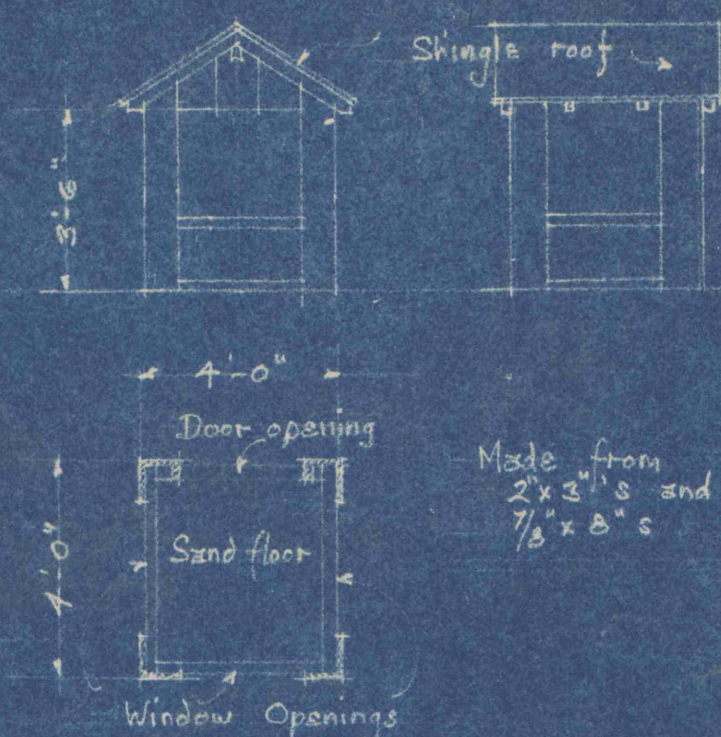

SAND BOX AND SHELTER ①


1/4" Scale

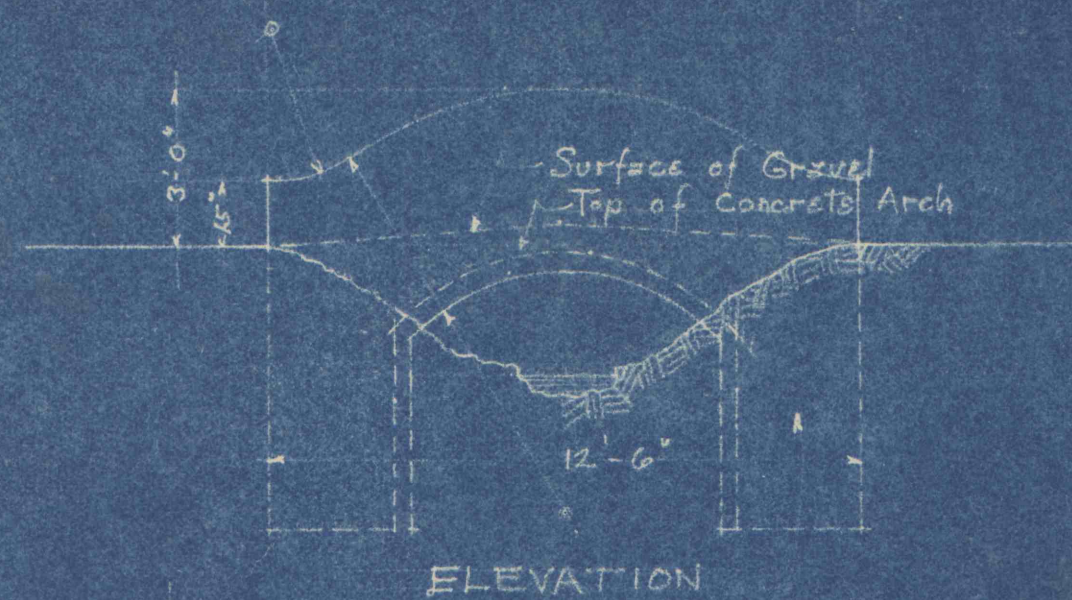

LUNCH TABLE ⑤

Demountable for winter storage.


1/2" Scale

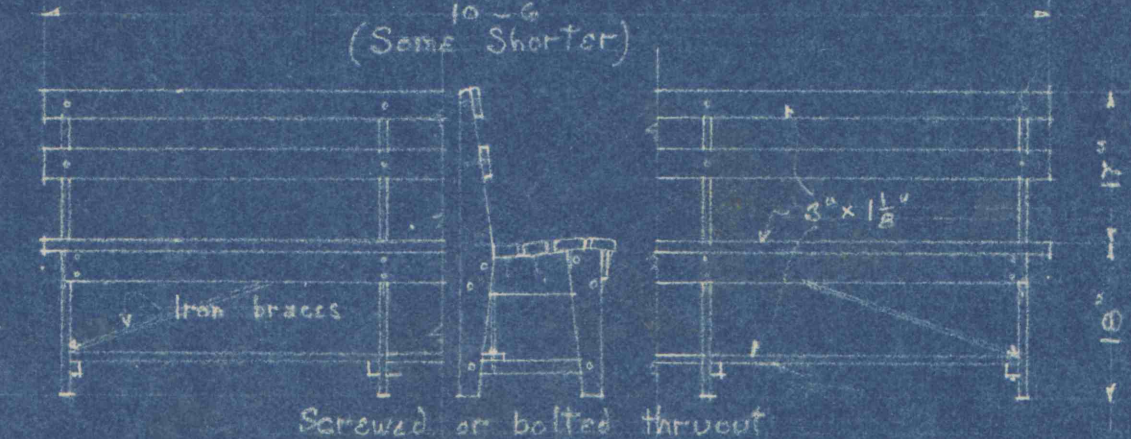

MOVABLE BENCHES for BAND AUDIENCE (1500 ft)

May be stacked for storage


1/2" Scale

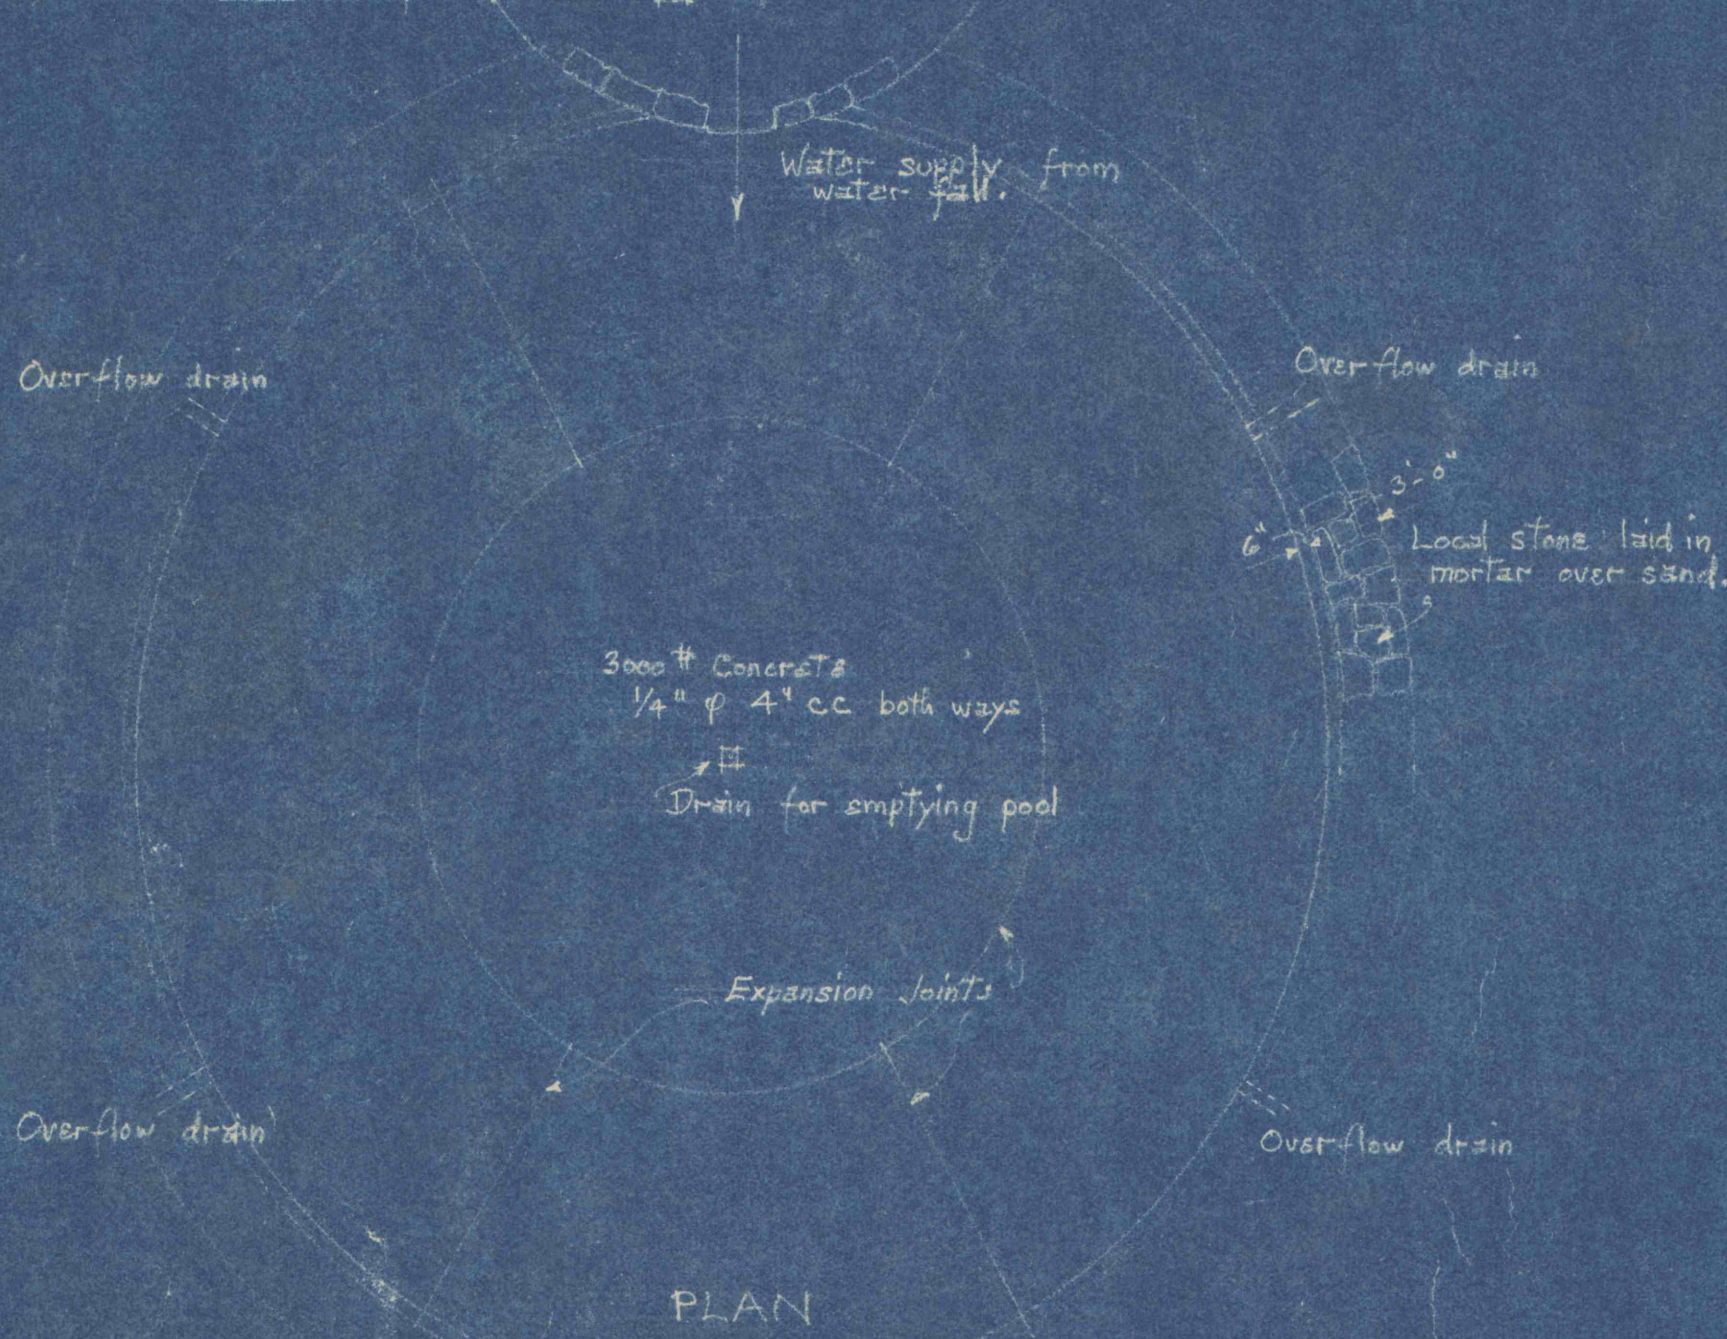

SECTION

WADING POOL ①

Scale: 1/8" = 1'-0"

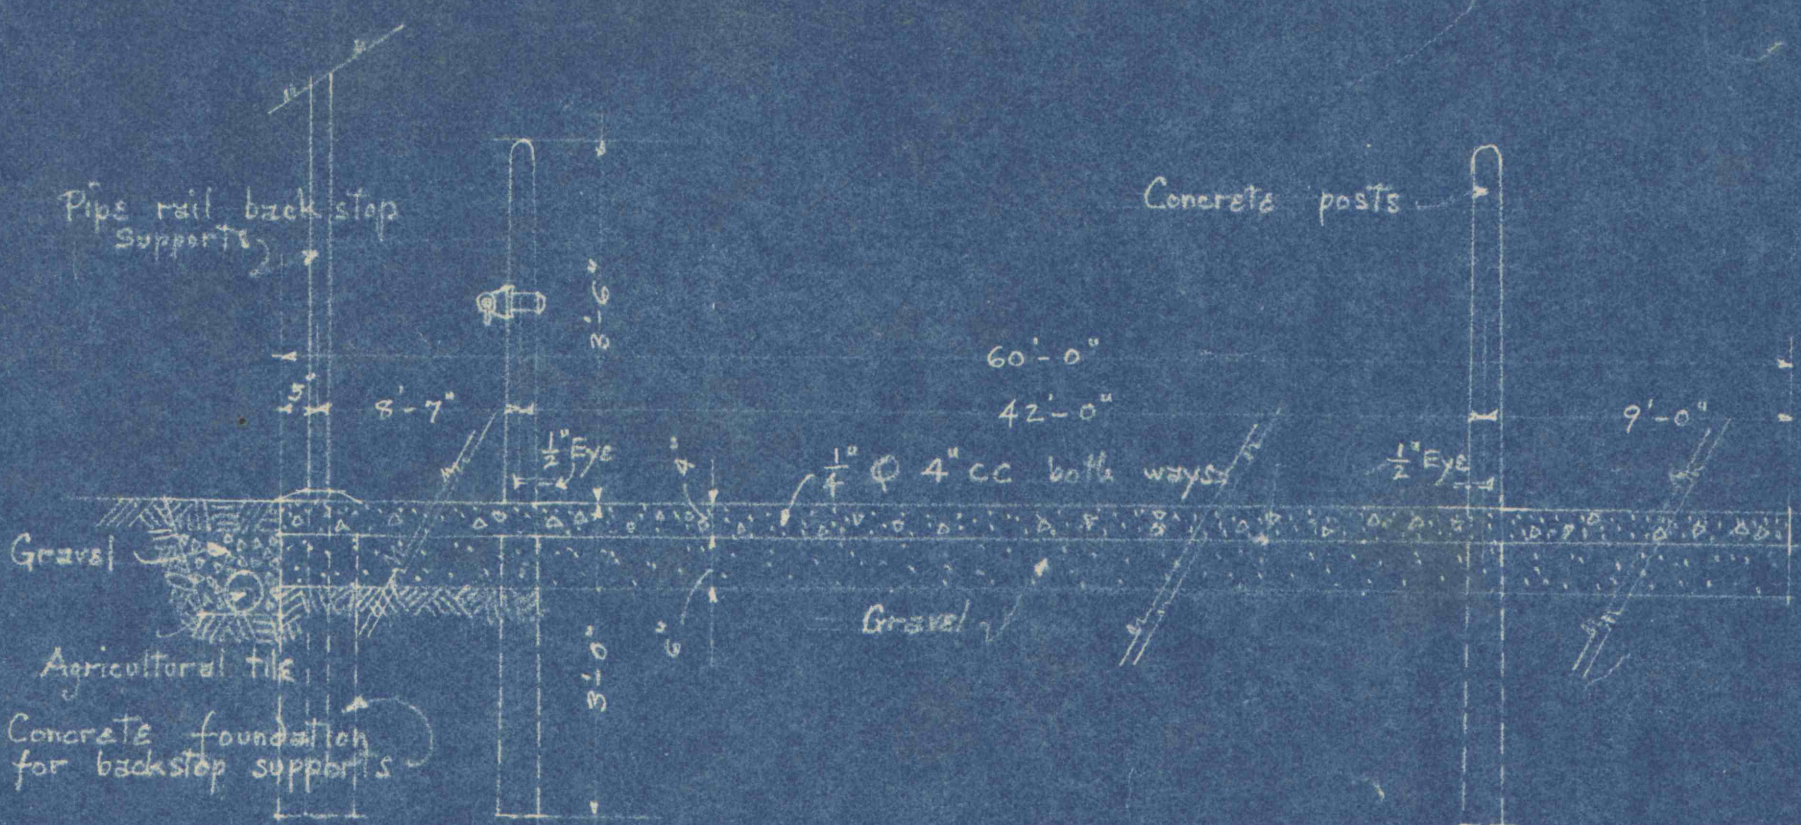

TENNIS COURTS ②

Scale: 1/2" = 1'-0"

REVISED MARCH 19, 1936

MOVABLE BENCHES FOR BAND AUDIENCE REMOVED.

DETAILS

GIRARD PARK

SHENANDOAH, PENNSYLVANIA

FLEISHER, STEPHENS & FLEISHER

REGISTERED ARCHITECTS & LANDSCAPE ARCHITECT

ARCHITECTS BUILDING - PHILADELPHIA, Pa.

NO 154

February 6, 1936

Scales: 1/4" = 1'-0", 1/2" = 1'-0", 1/8" = 1'-0"

Sheet No 5