


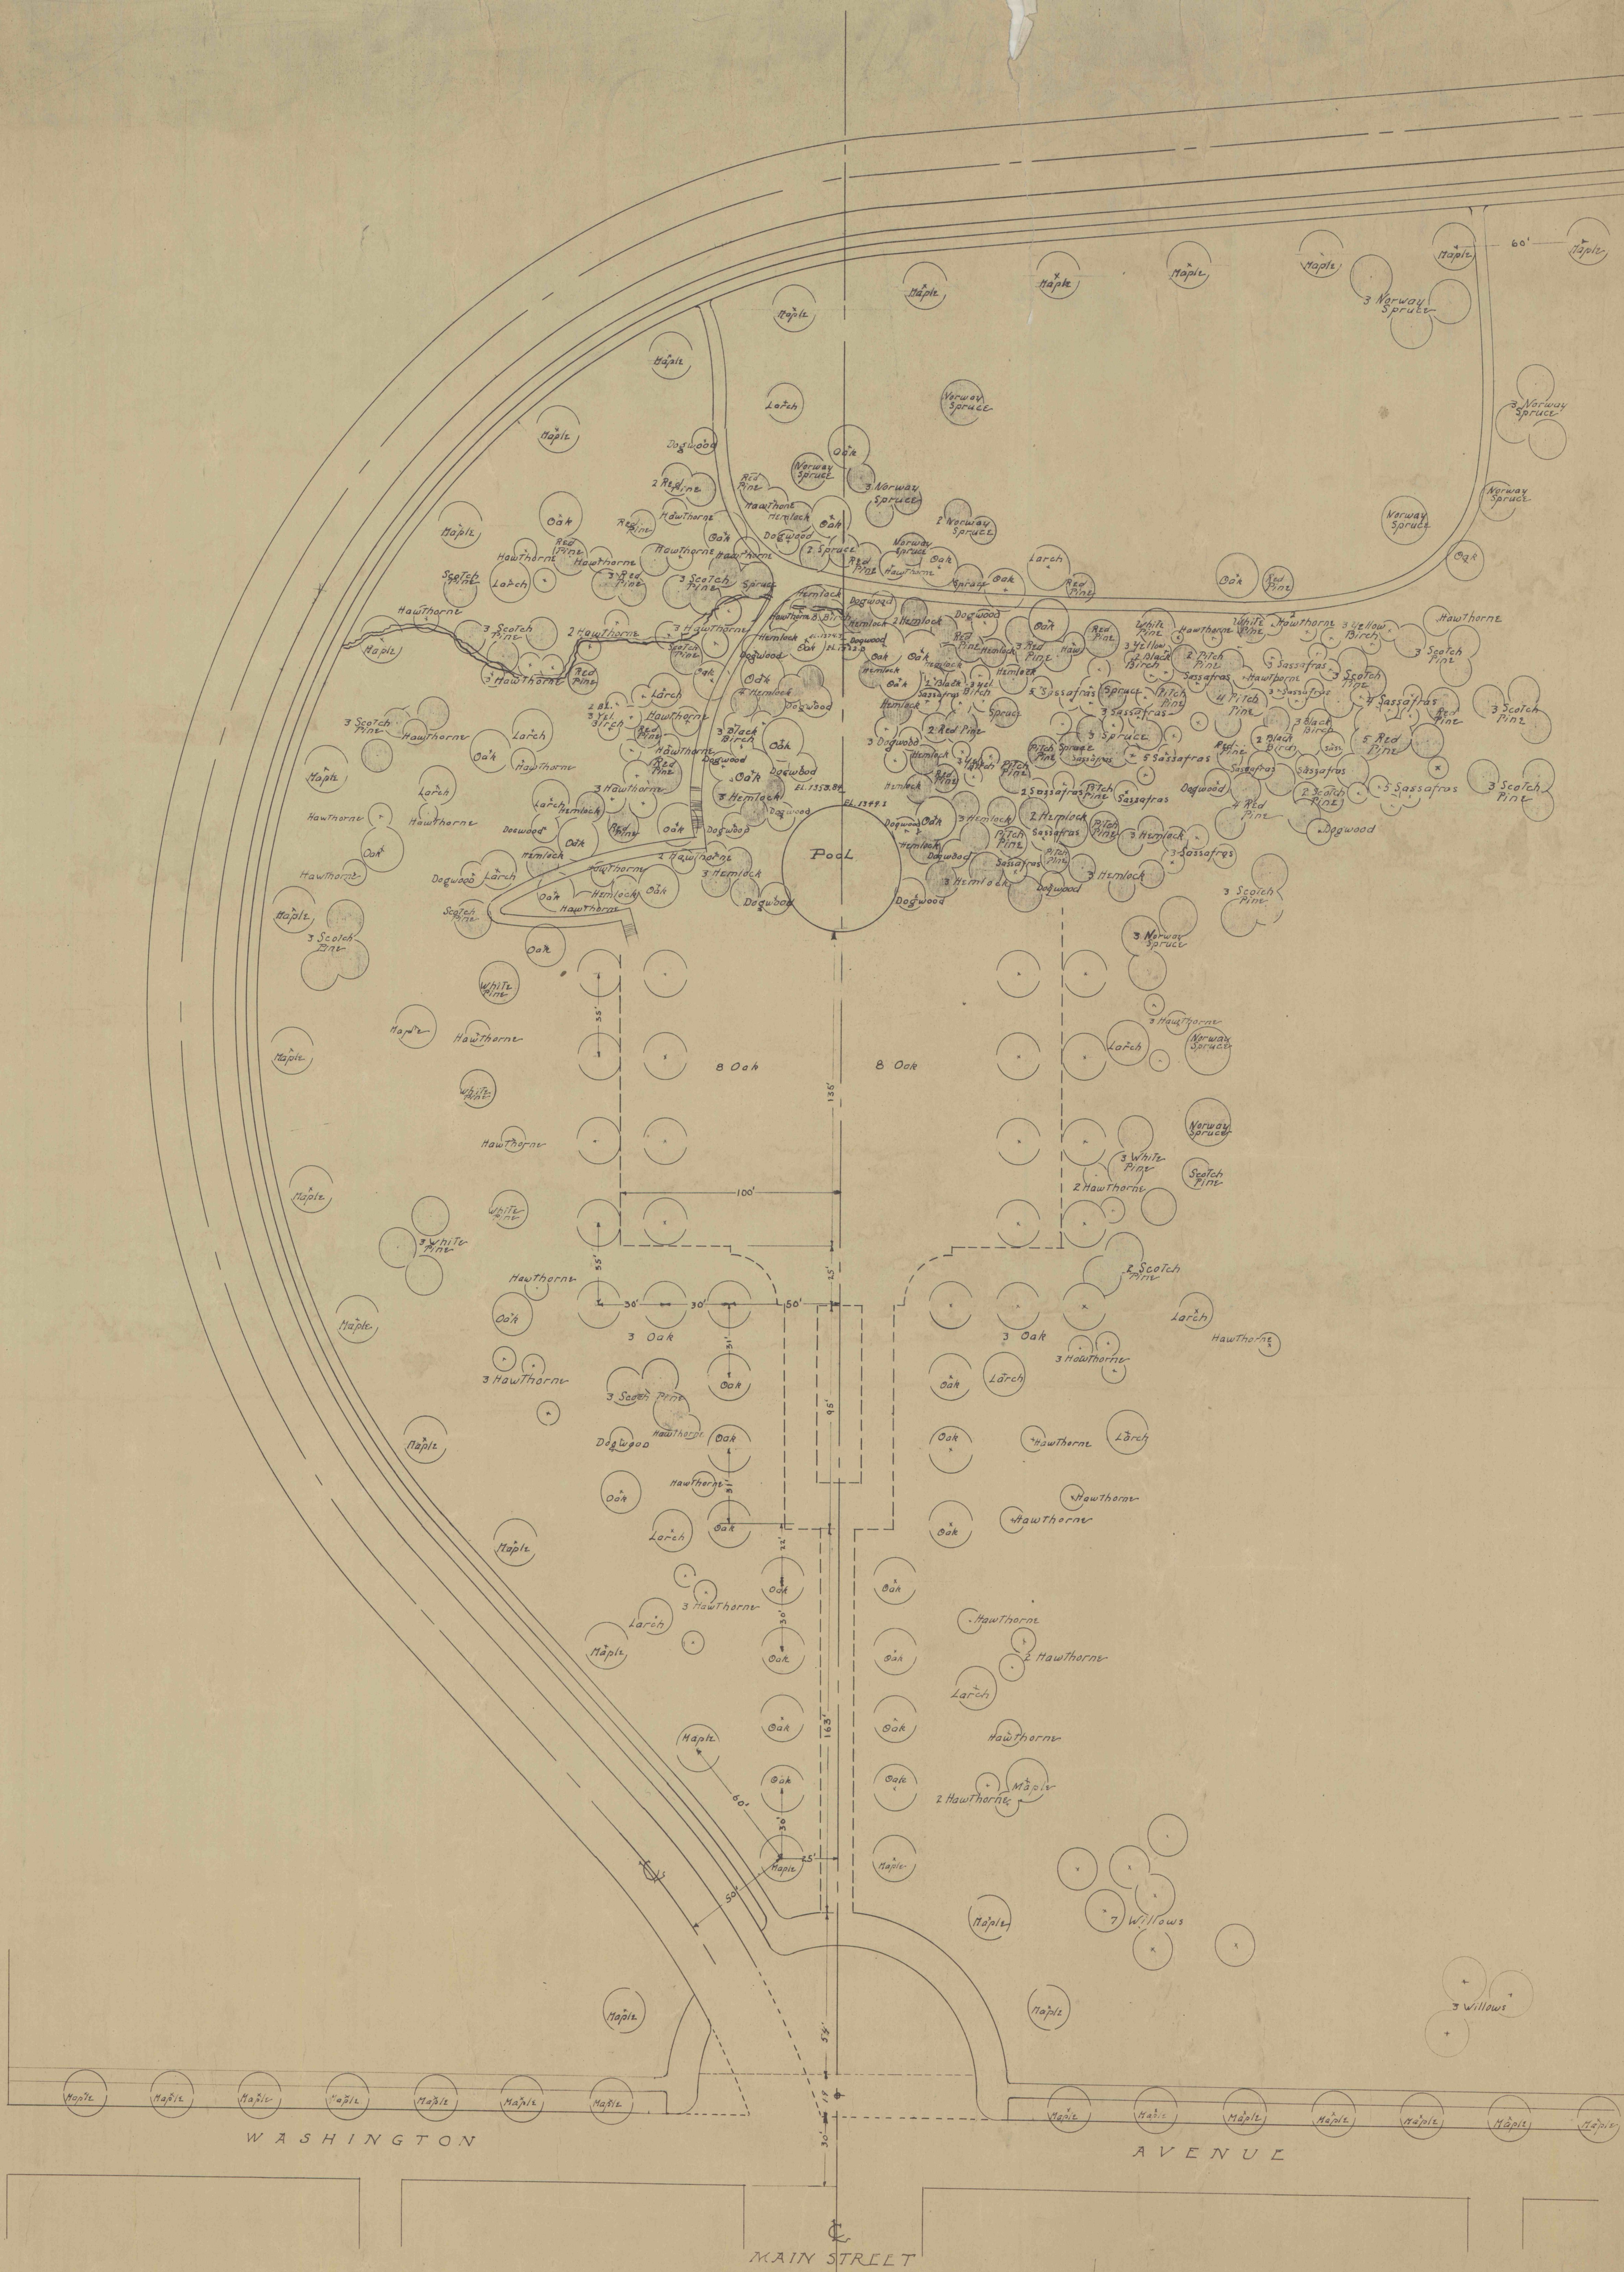

PLANTING PLAN
GIRARD PARK
SHENANDOAH PENNSYLVANIA
FLEISHER STEPHENS & FLEISHER
REGISTERED ARCHITECTS & LANDSCAPE ARCHT.
ARCHITECTS BUILDING PHILADELPHIA PA.
Work No 154
Scale 1" = 30'