


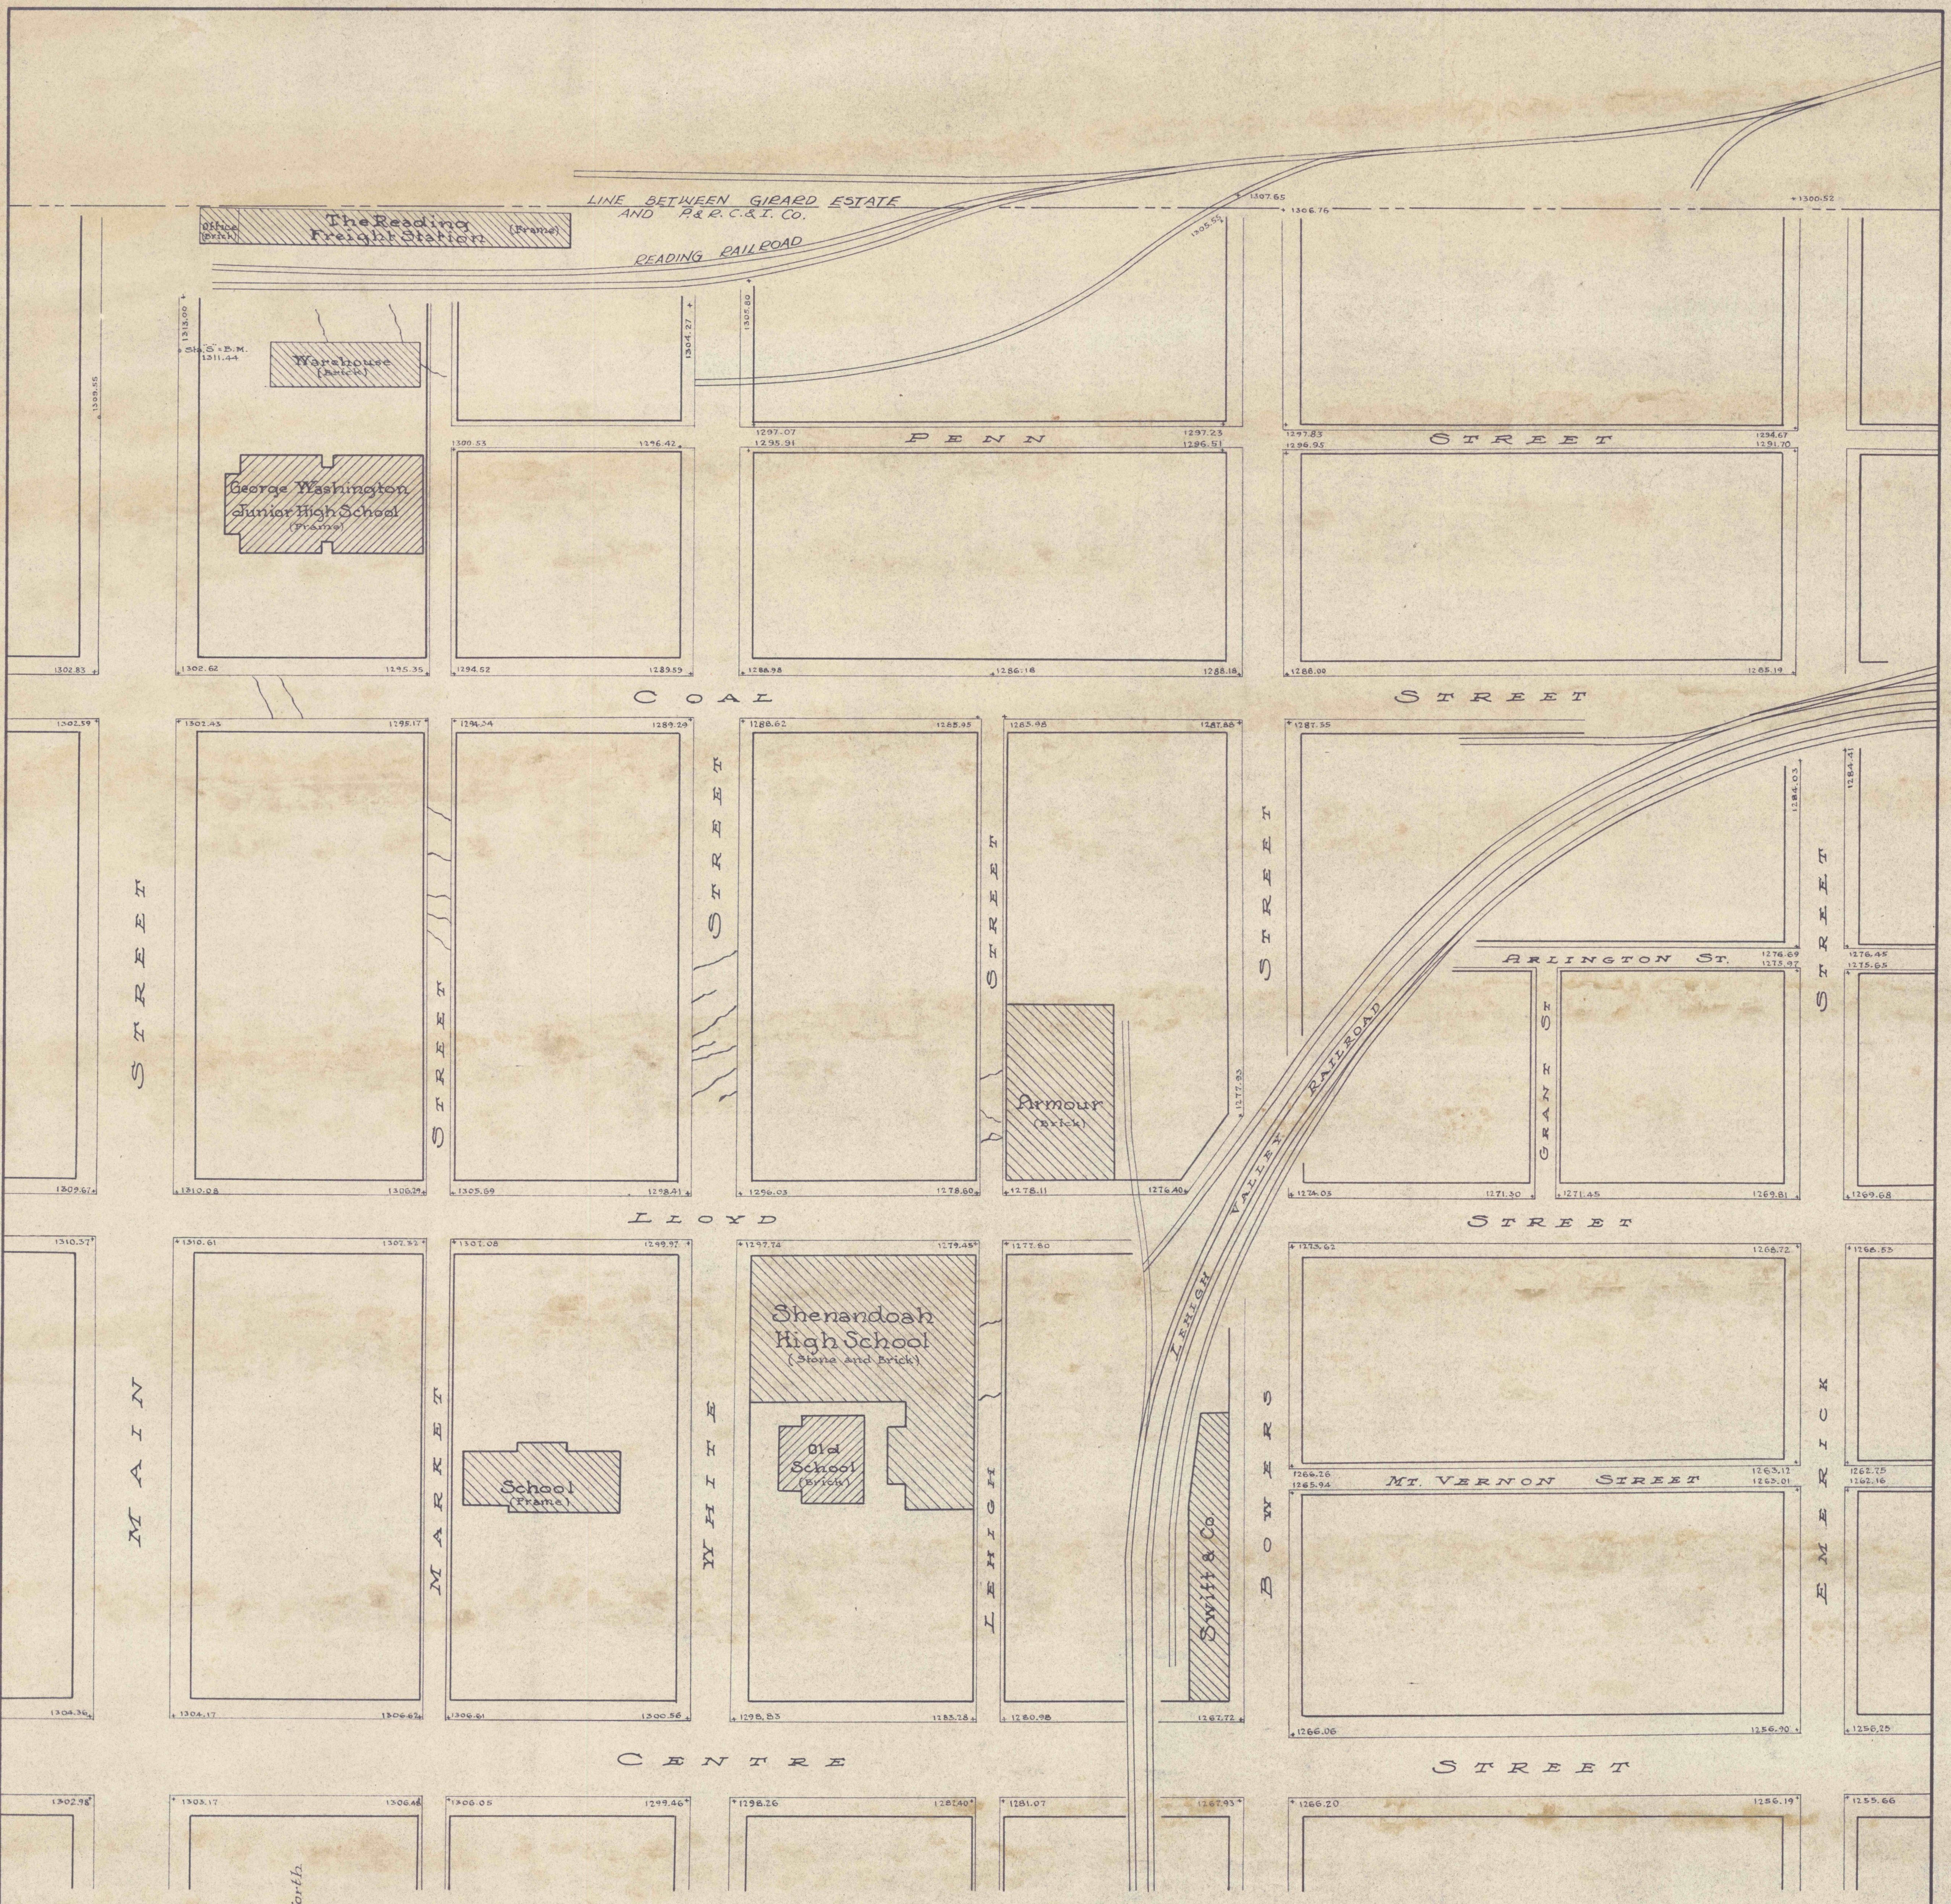

MAP SHOWING
SURVEY OF PORTION OF
SHENANDOAH BOROUGH
SCHUYLKILL COUNTY, PA.
MADE FOR
STEPHEN GIRARD ESTATE.
W. P. Millington, Agent.
Scale 1"=50 ft. · March 7-1940 · Geo. H. Steidel.
Registered Engineer
Pottsville, Pa.