

KEHLEY RUN COLLIERY
CROSS SECTION 1800 FEET WEST OF MAIN
SLOPE AND THRU JARDIN STREET SHOWING COAL
VEINS IN RELATION TO SHENANDOAH BOROUGH
SCALE 1" = 50' "H"
W. P. MILLINGTON
MINING ENGINEER & AGENT


NORTH

SHENANDOAH

BOROUGH

INDIAN RIDGE COLLIERY

KEHLEY RUN COLLIERY

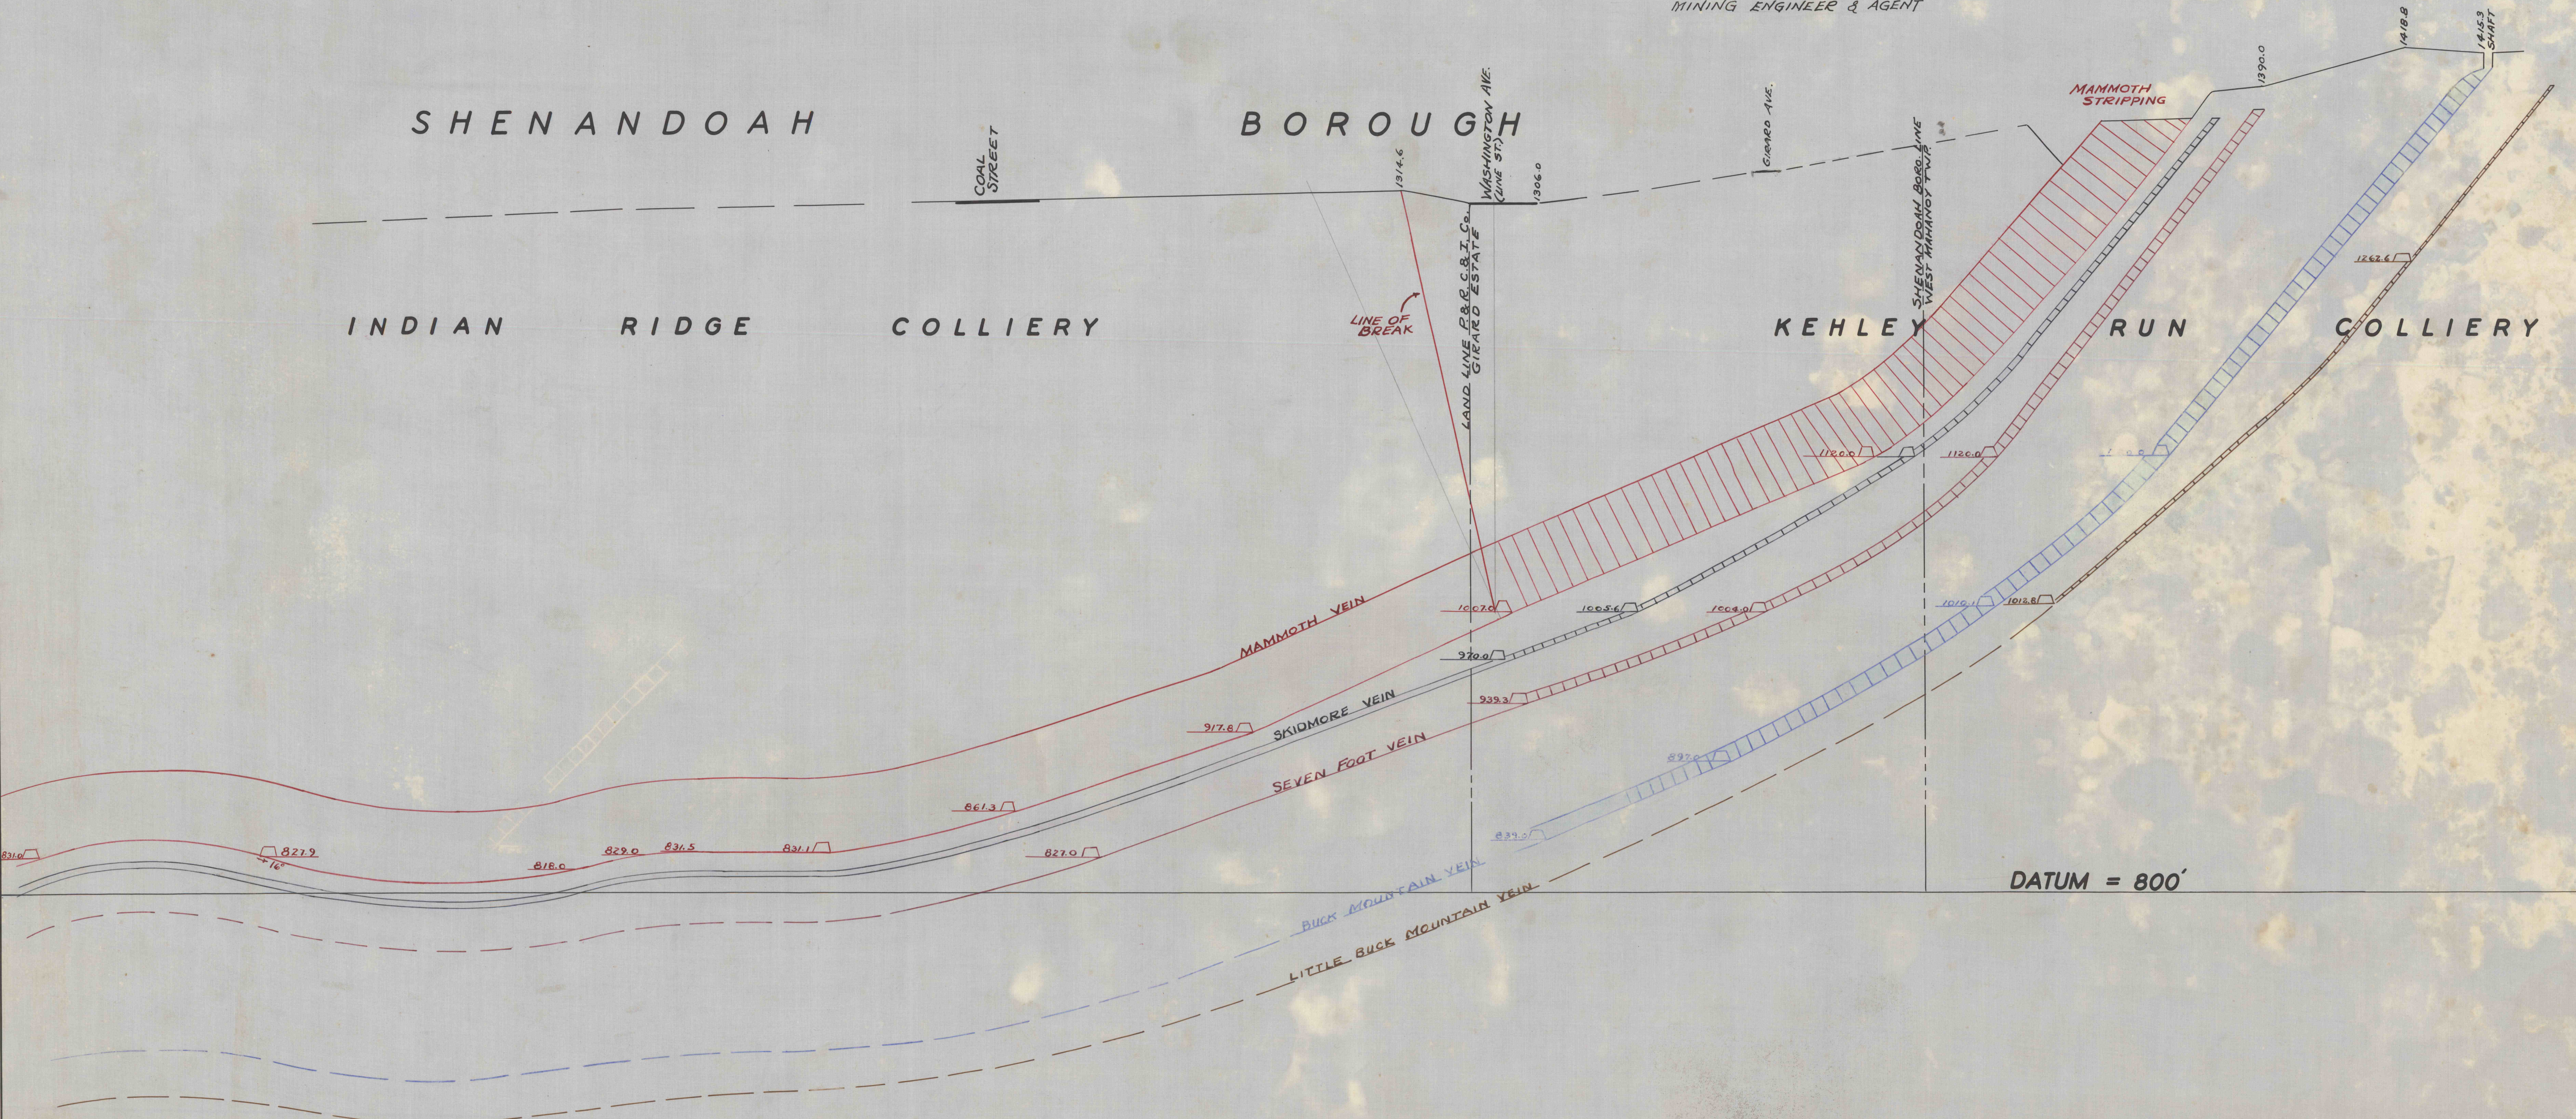

SECTION "H"