
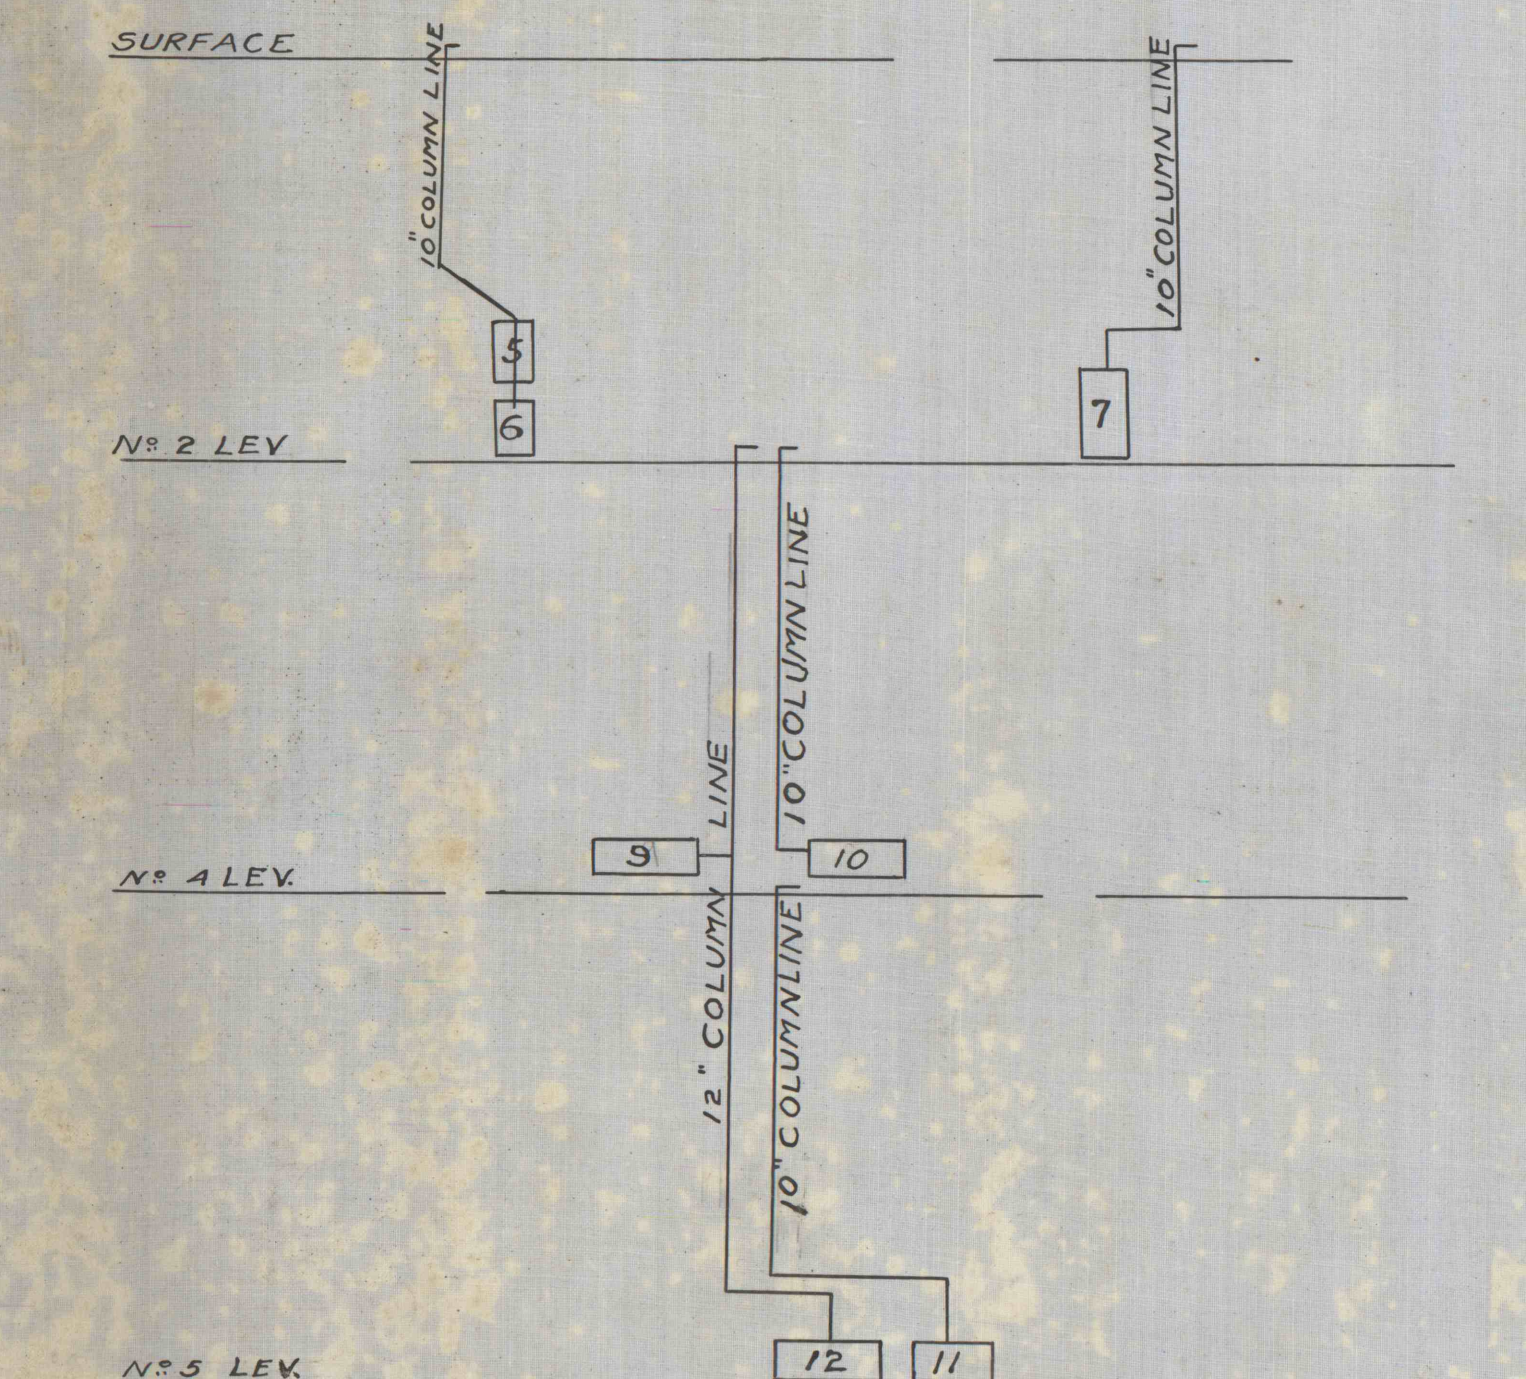


 

ARRANGEMENT PUMPS AND COLUMN LINES AT PACKER NO. 2 COLLIERY

NO.	NAME	LEV.	CAP. GAL.	ELEV. SUMP	ELEV. GANG.	ELEV. DISCHARGE
1	SCRANTON	3	1500	297.0	315	610.6
15	BARRETT + HAENTJENS	3	1500	297.0	315.0	610.6
2	ALLIS CHAMBERS	2	1500	586.0	606.0	1102.10
3	ALLIS CHAMBERS	2	1500	586.0	606.0	1102.10
4	MORTHINGTON	2	2500	586.0	606.0	1102.10

NO.	NAME	LEV.	CAP. GAL.	ELEV. SUMP	ELEV. LEVEL	ELEV. DISCHARGE
5	BARRETT + HAENTJENS	2	2000	+740	+769.00	+1123.0
6	PENNSYLVANIA	2	1000	+740	+763.00	+1123.0
7	BARRETT + HAENTJENS	2	725	+740	+769.00	+1123.0
8	"	"	750		+570.0	
9	"	"	1500	+355	+378.80	+768.0
10	"	"	1500	+355	+378.80	+768.0
11	GOYNE	5	1800	+171.50	+186.00	+380.0
12	BARRETT + HAENTJENS	5	1000	+171.50	+186.00	+380.0
13	GOYNE	3	2900	+740	+755.00	+1182.0
14	GOYNE	3	2900	+740	+755.00	+1182.0

MAP SHOWING
PUMPING UNITS AND DRAINAGE
AT
PACKER COLLIERIES
ENG. DEPT. L.V.C. CO.
HAZLETON, PA. OCT. 1934
SCALE 1" = 400'
REVISED BY GIRARD ESTATE JAN. 1, 1937