


100 B BOX 32

100 B BOX 32

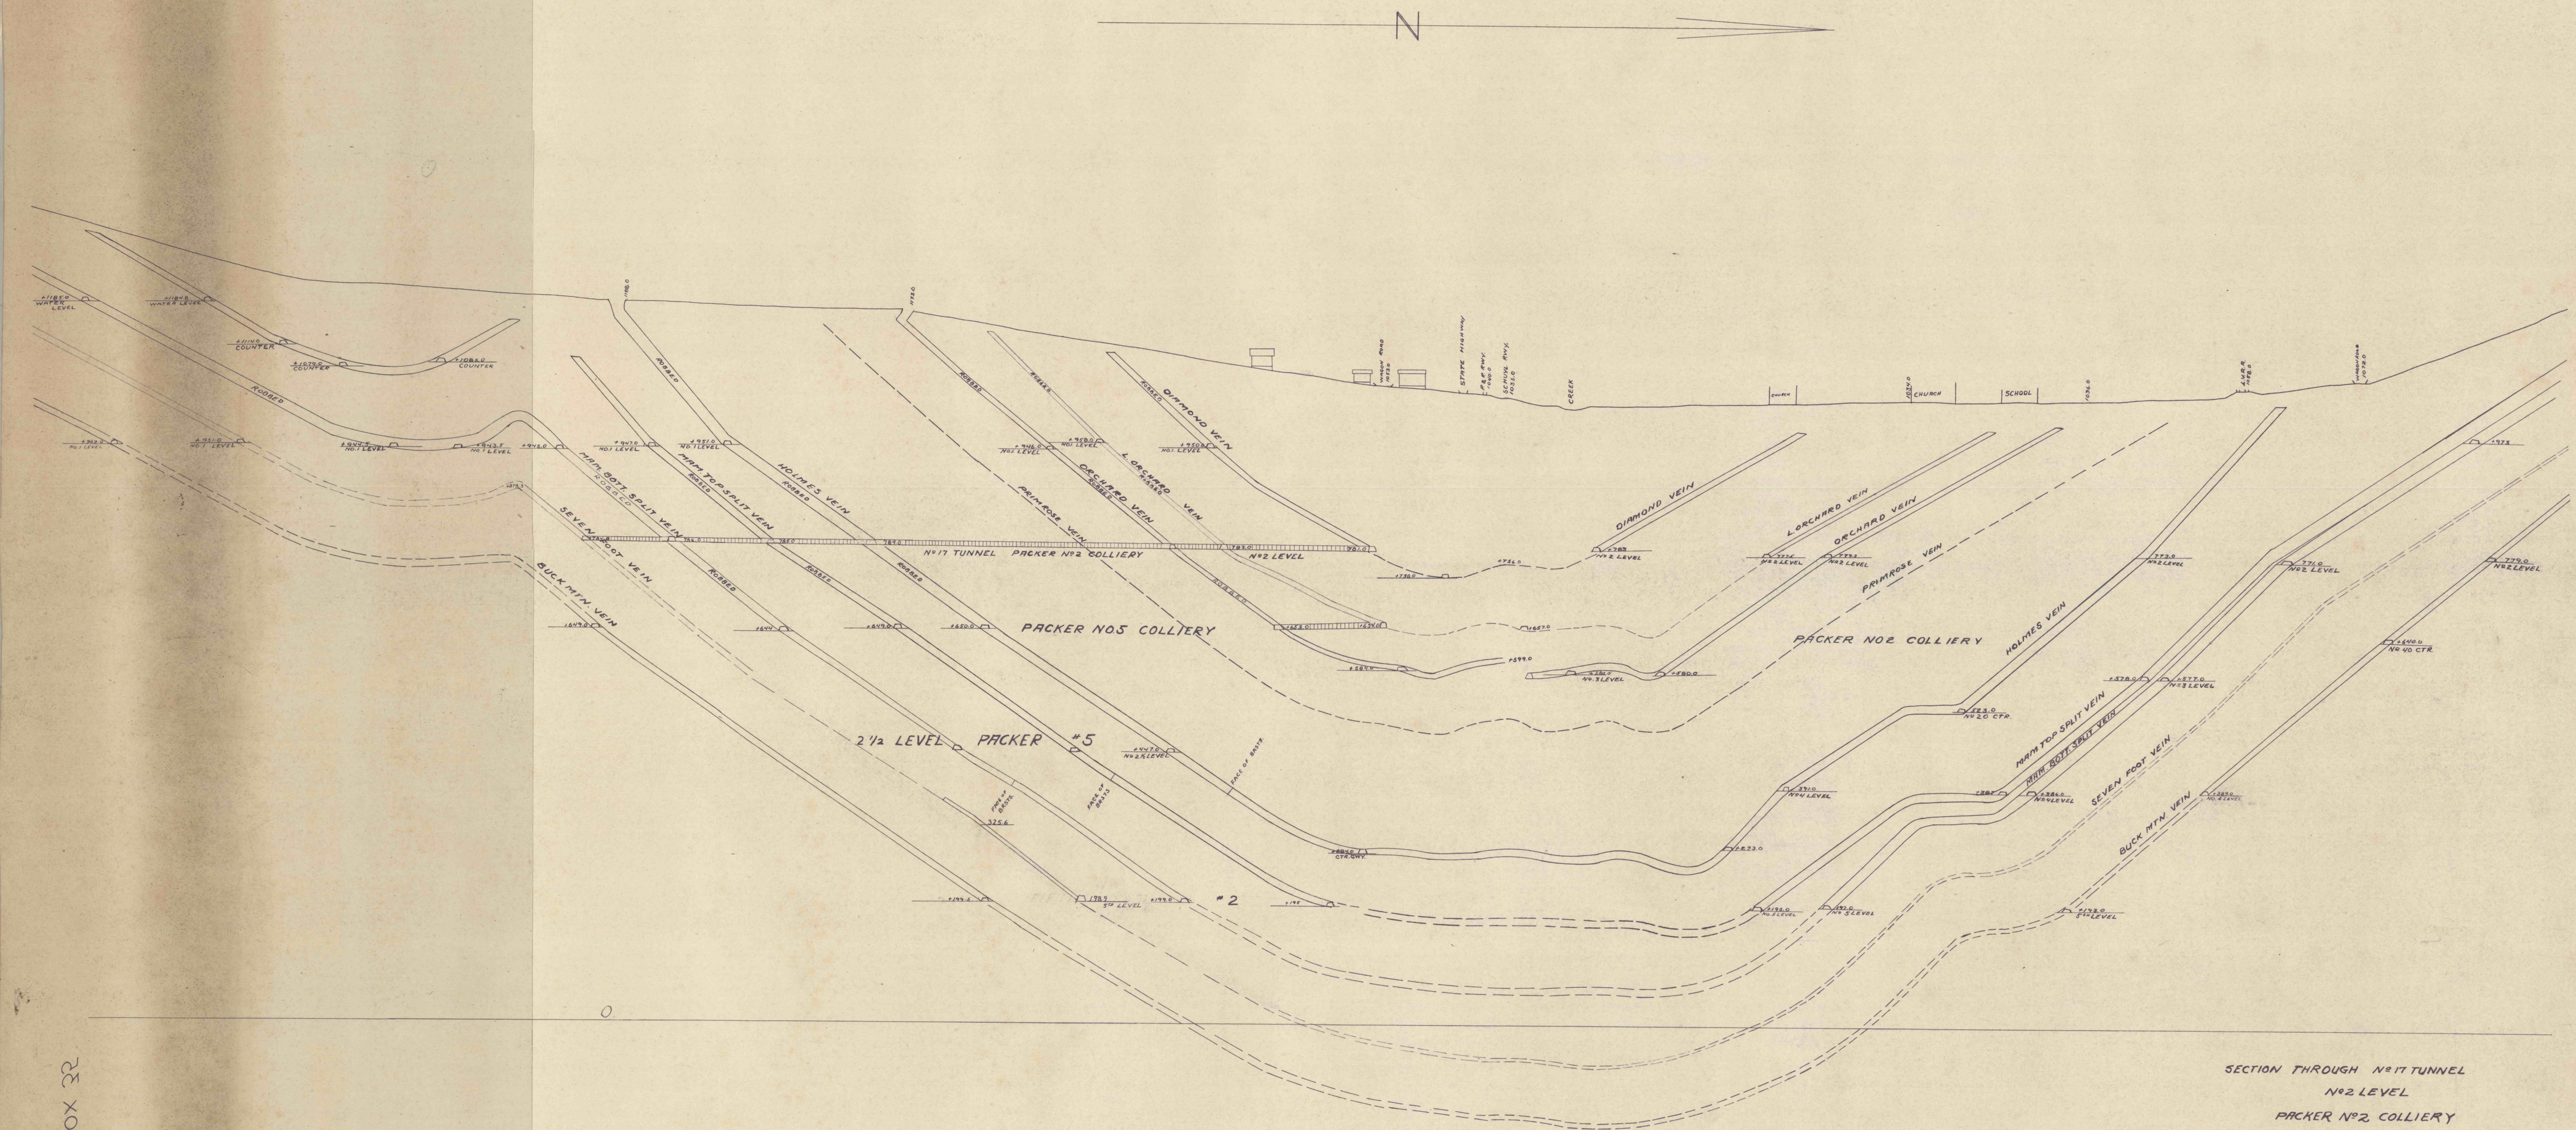

SECTION THROUGH NO. 17 TUNNEL  
NO. 2 LEVEL  
PACKER NO. 2 COLLIERY  
ENG. DEPT. GIRARD DIV. CENTRALIA, OH.  
SCALE 1" = 100' SEPT. 1918.

G.E. MAP NO. 100 B  
BOX NO. 35