
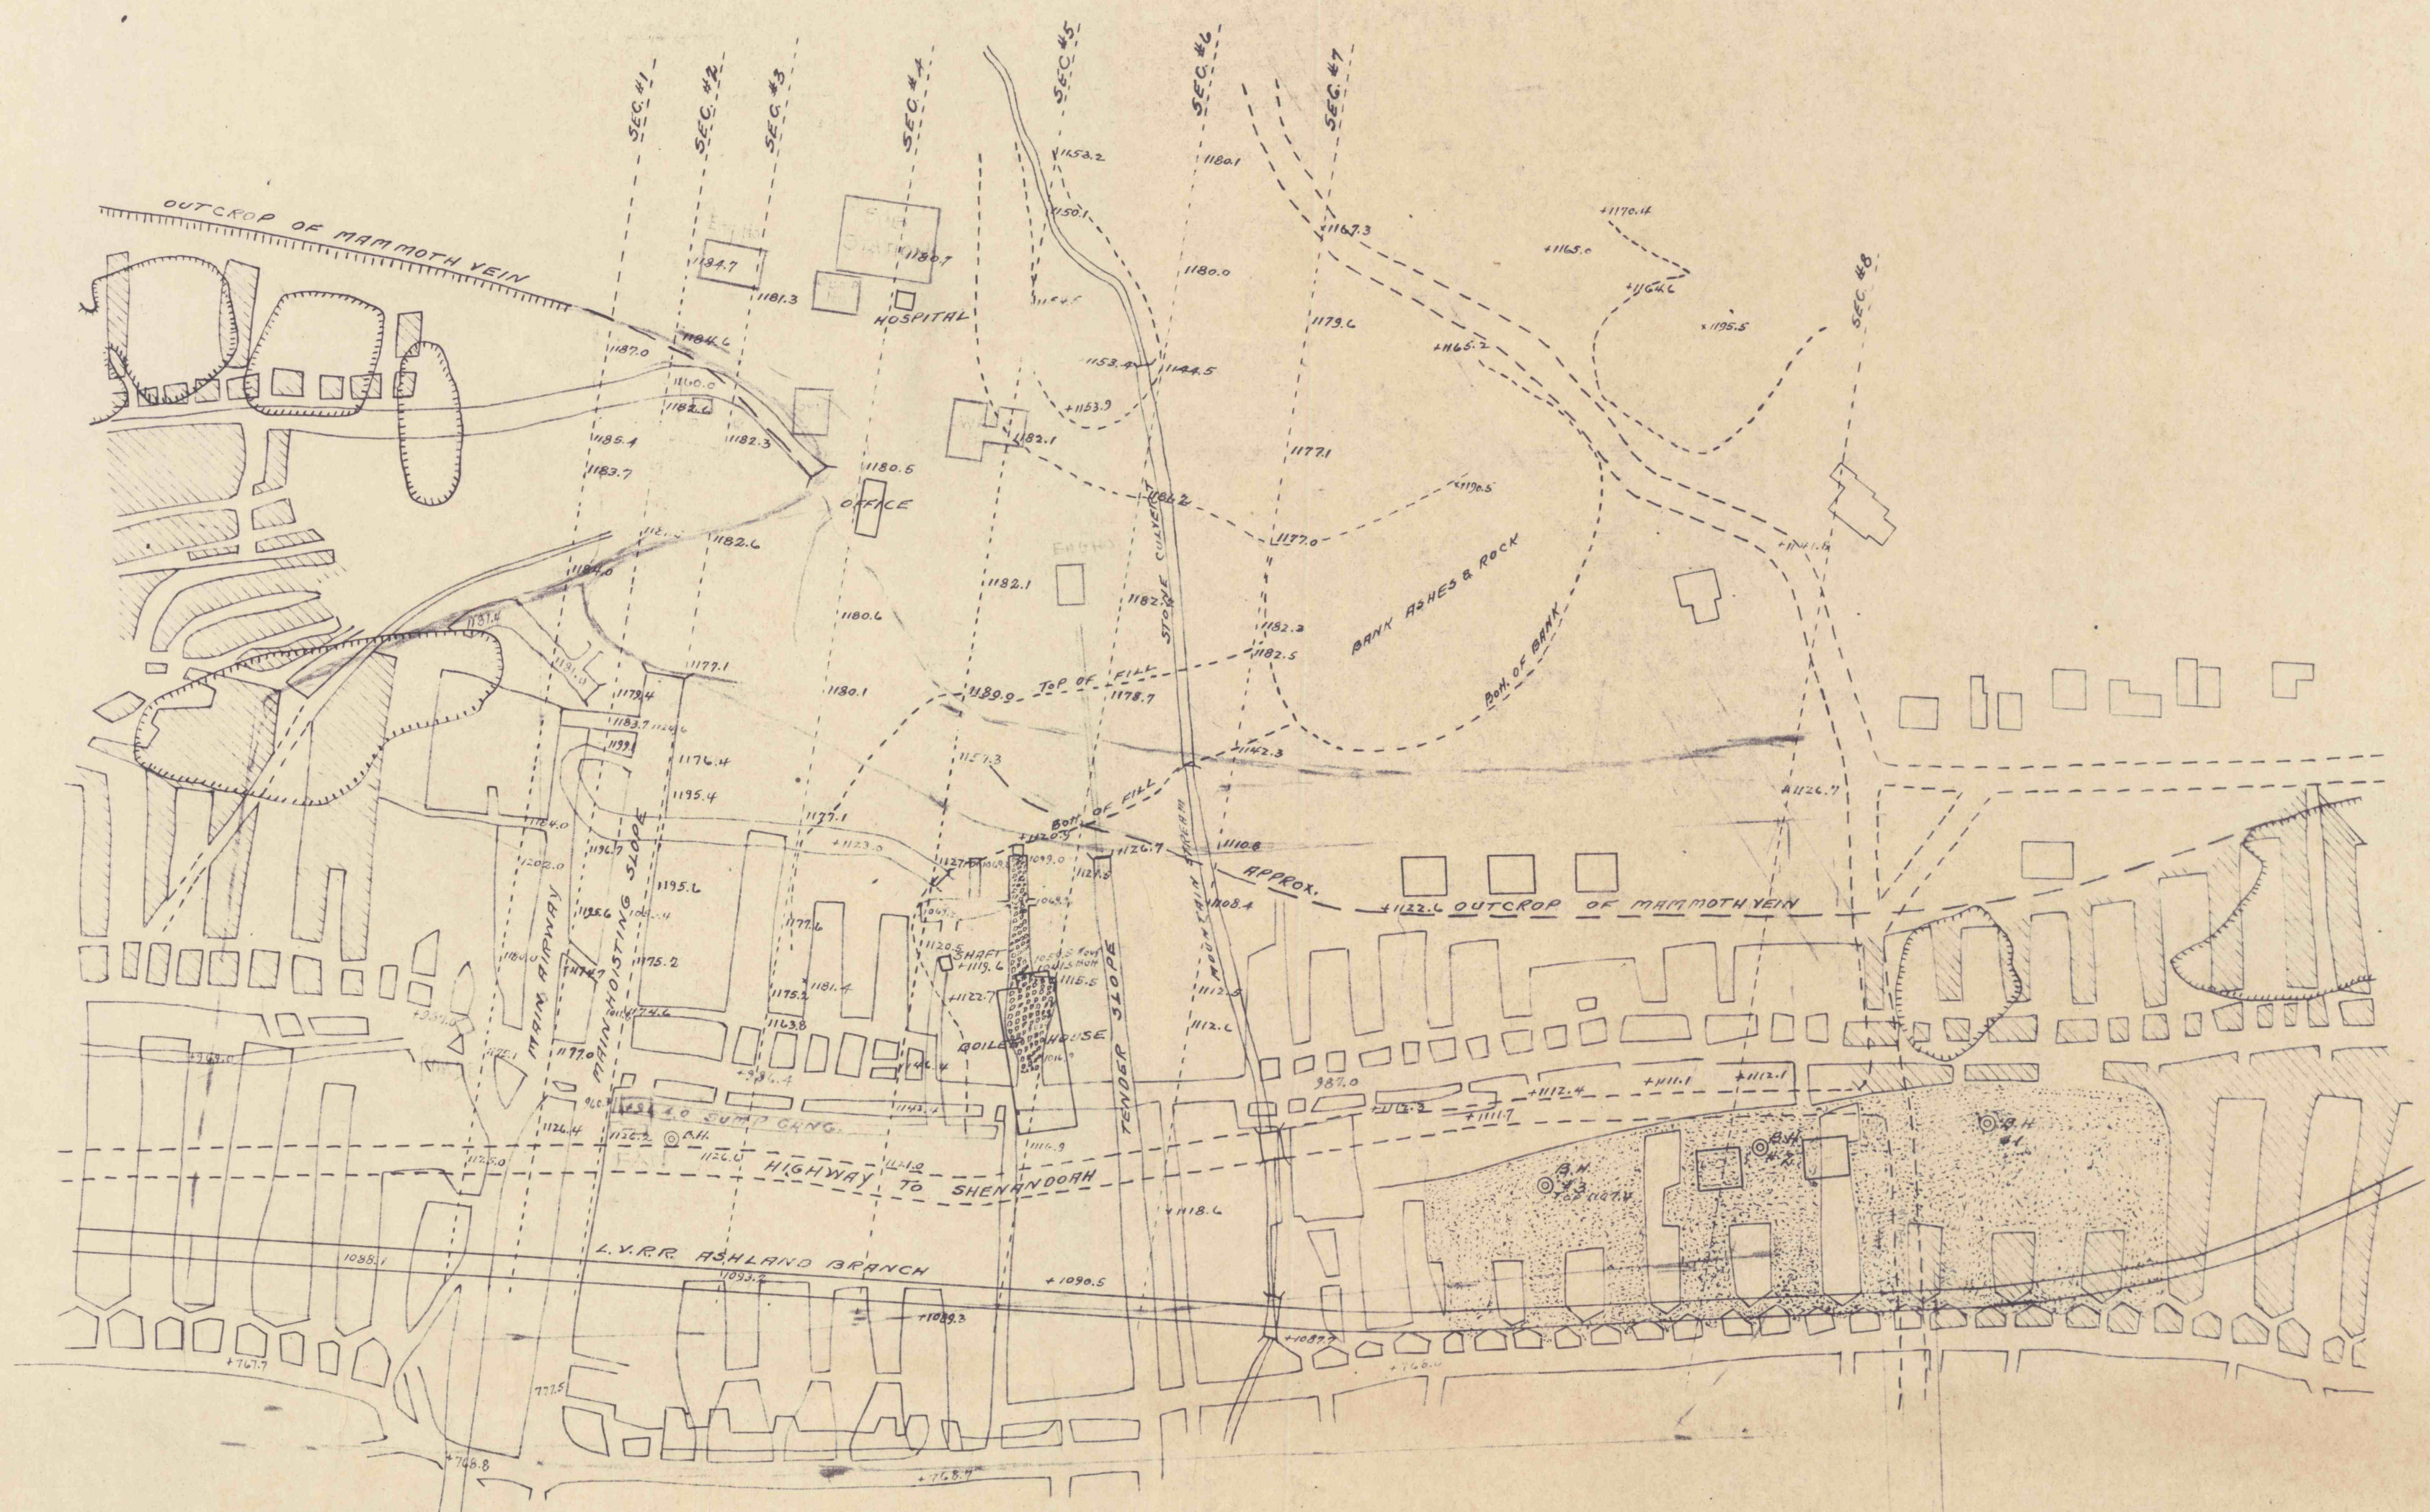


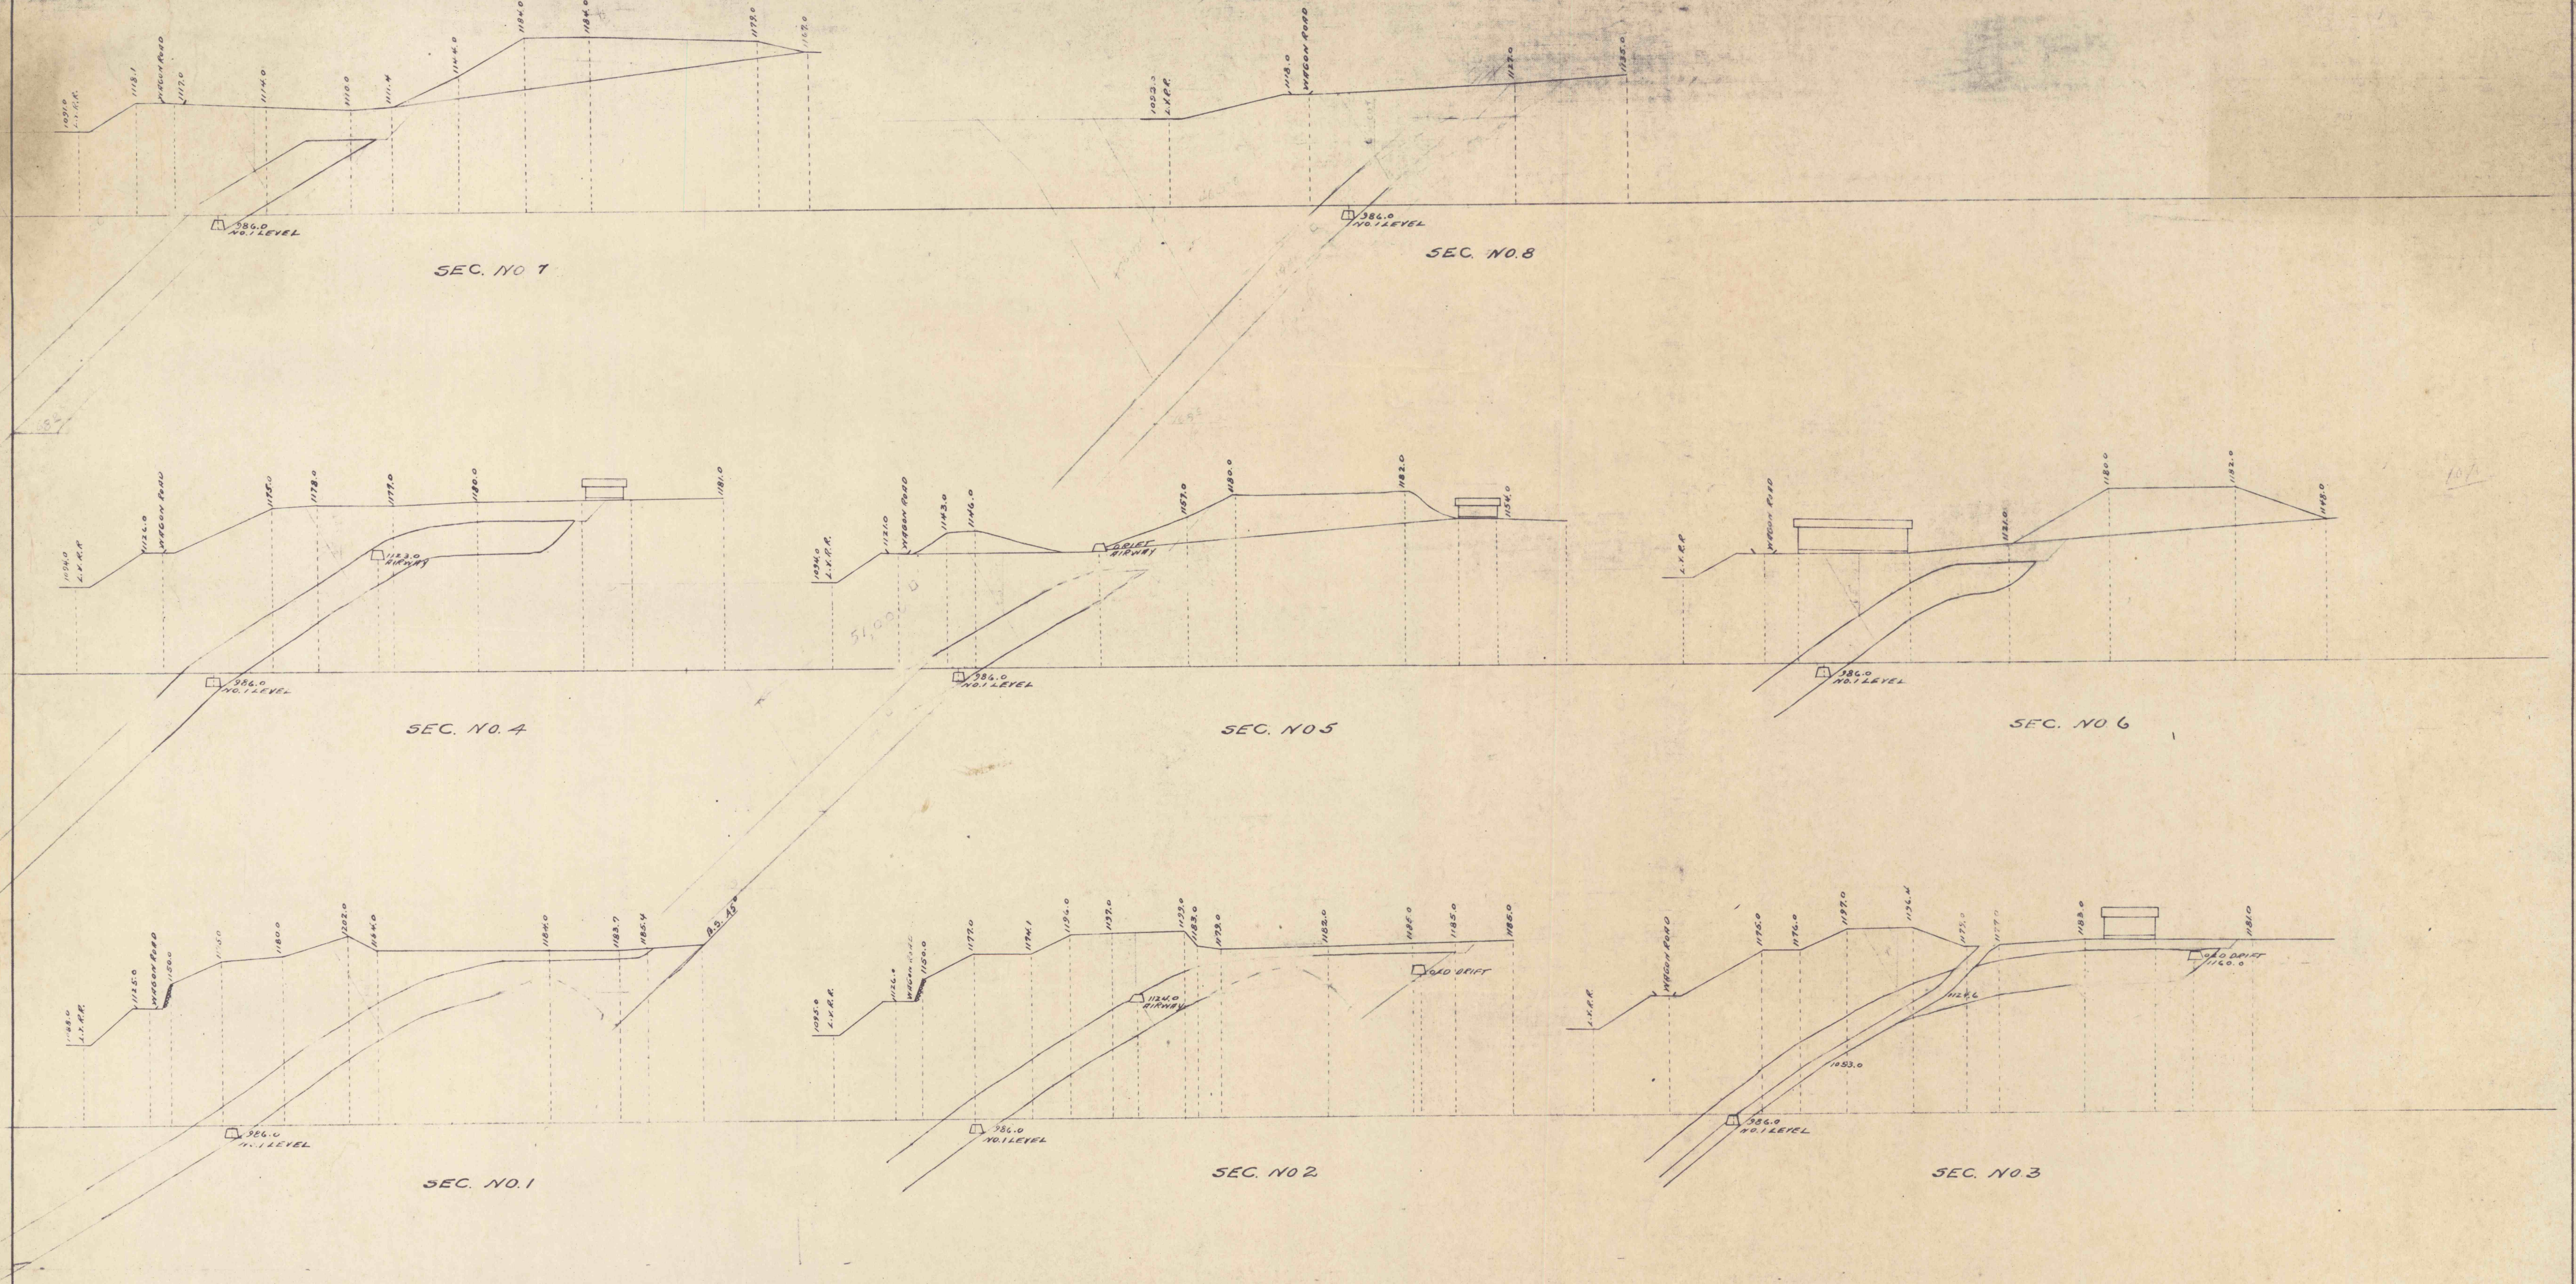

PLAN AND SECTIONS  
SHOWING  
PROPOSED MAMMOTH VEIN STRIPPING  
PACKER NO. 2 COLLIERY

ENG. DEPT. GIR. DIV.  
LOST CREEK PA. SCALE 1" = 100'