


SECTION NO. 36
THRU 4TH. LEVEL NO.1 TUNNEL EAST
1950' WEST OF EAST LAND LINE
2100' EAST OF SHAFT

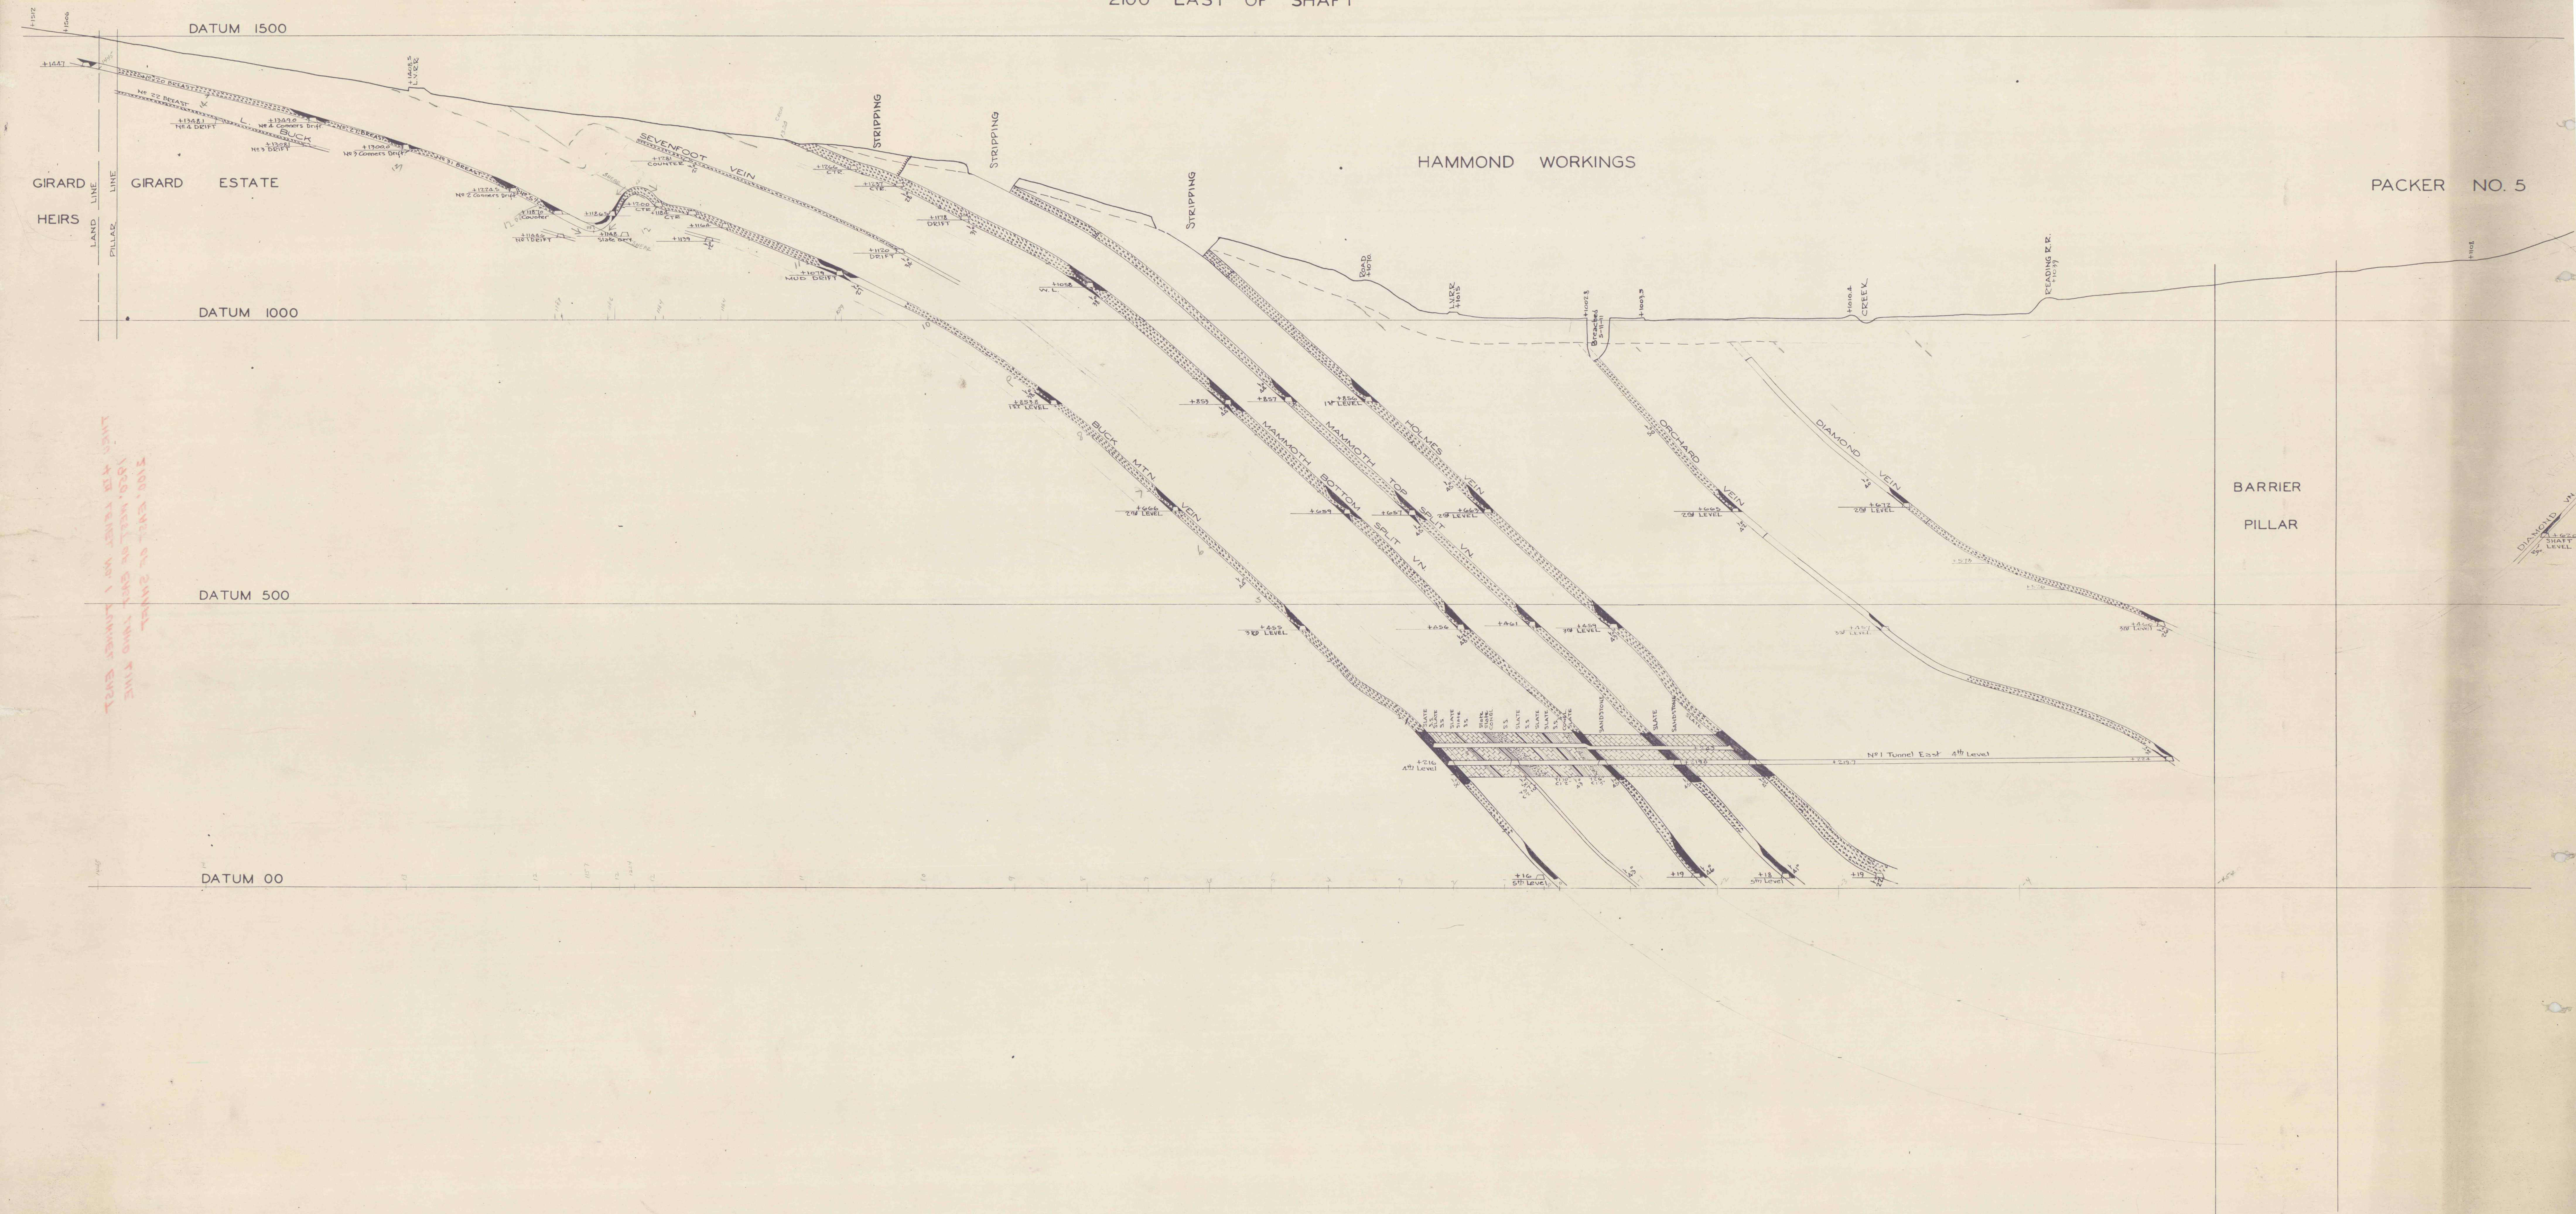

500' EAST OF SHAFT
1950' WEST OF EAST LAND LINE
2100' EAST OF SHAFT