


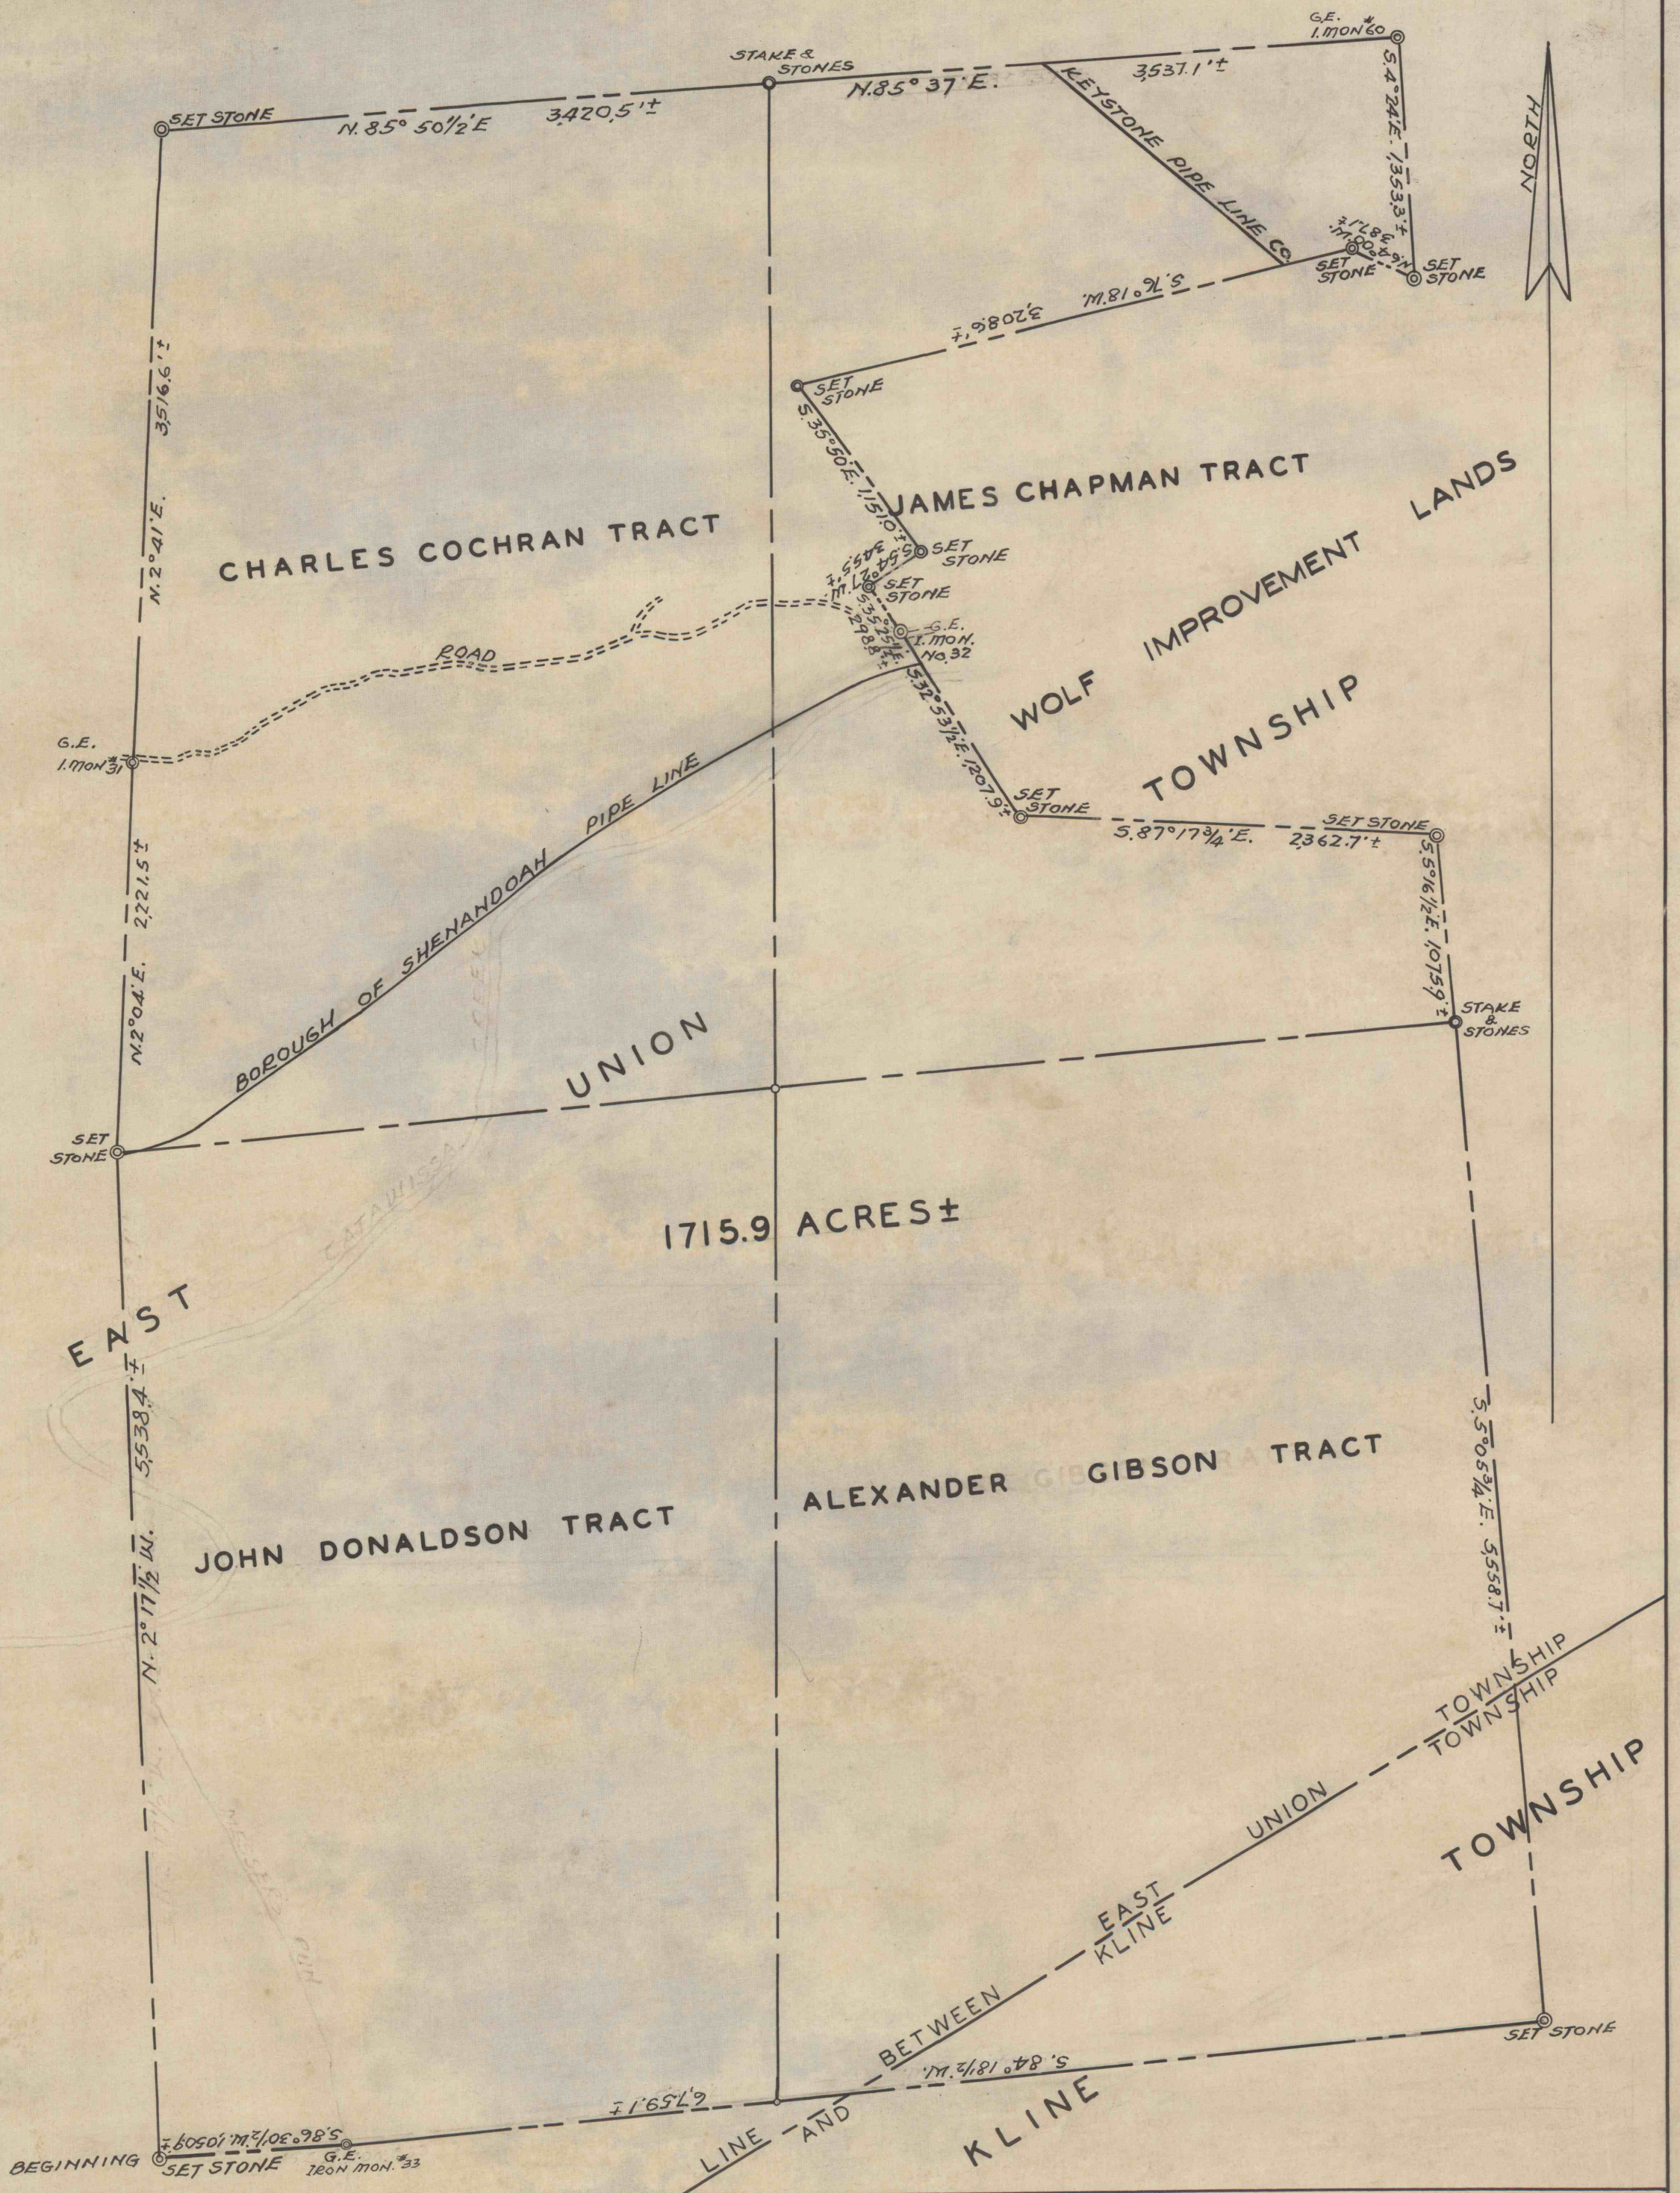

GIRARD ESTATE
 MAP SHOWING TRACTS OF LAND SITUATE IN EAST UNION TOWNSHIP AND
 KLINE TOWNSHIP, SCHUYLKILL COUNTY, PENNSYLVANIA TO BE CONVEYED TO THE
 BLUE NOB ROD AND GUN CLUB.

SCALE 1"=800'

GIRARDVILLE, PENNA.
 JUNE 12, 1961.

W. P. MILLINGTON
 MINING ENGINEER & AGENT.