
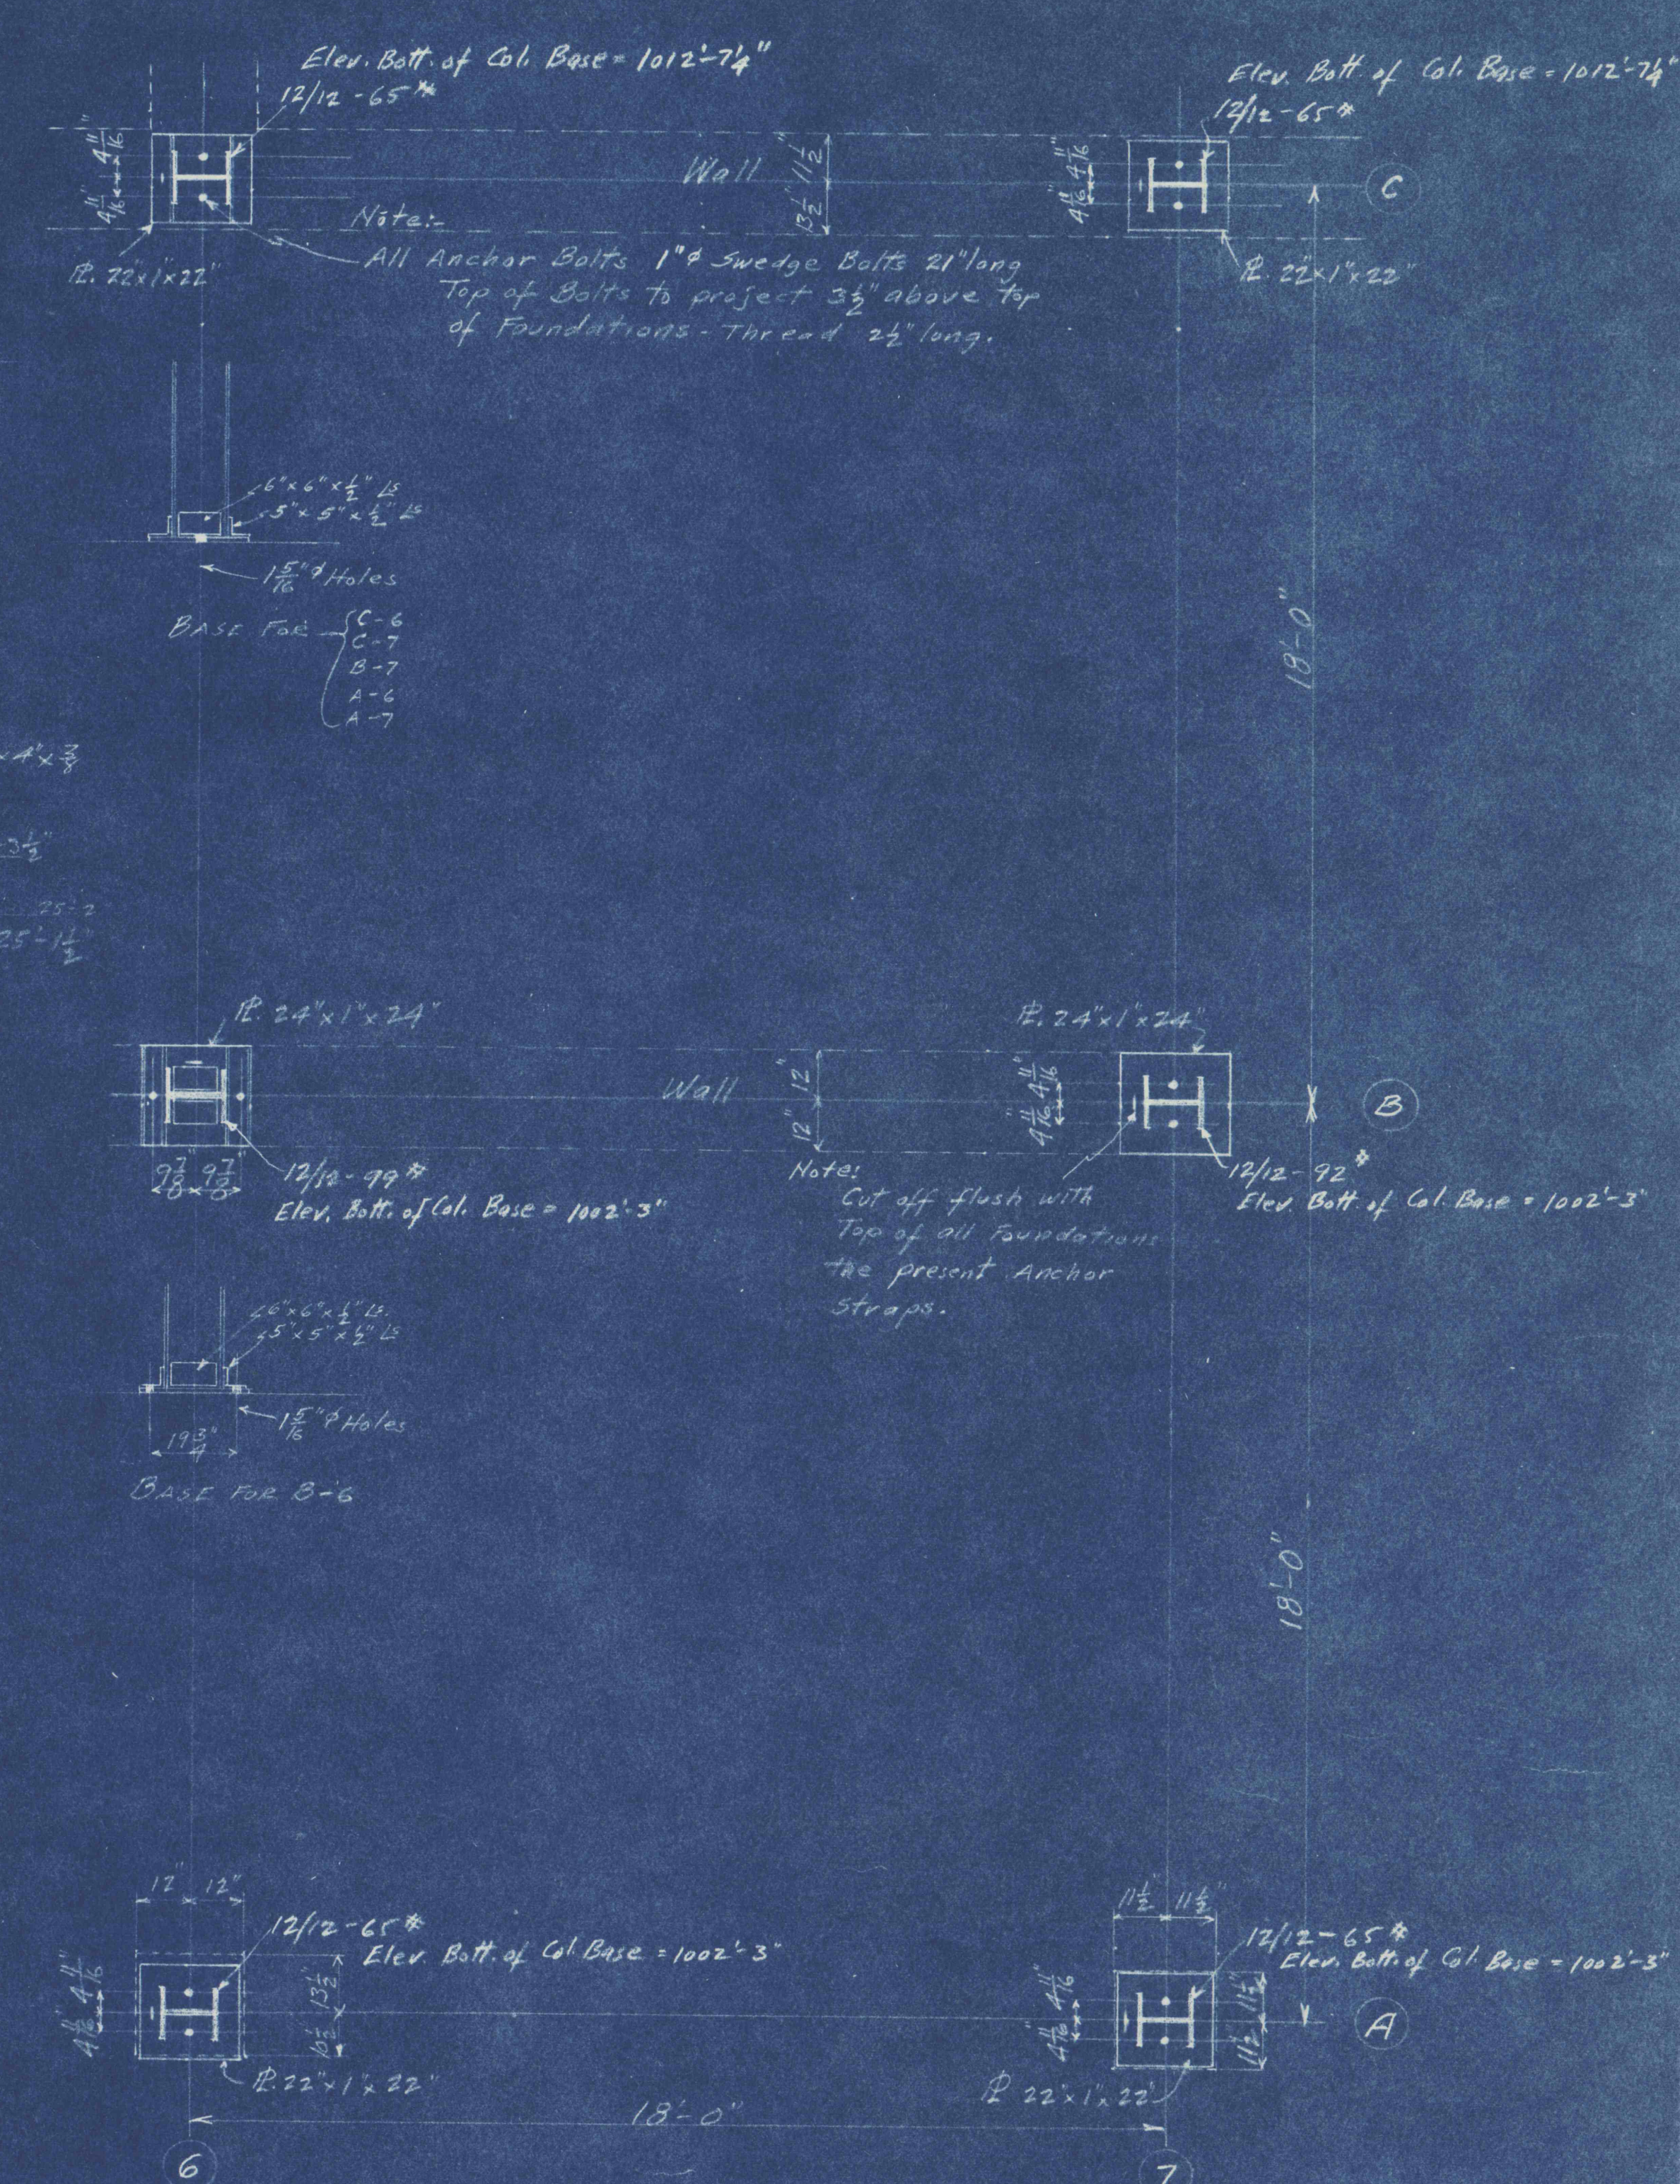


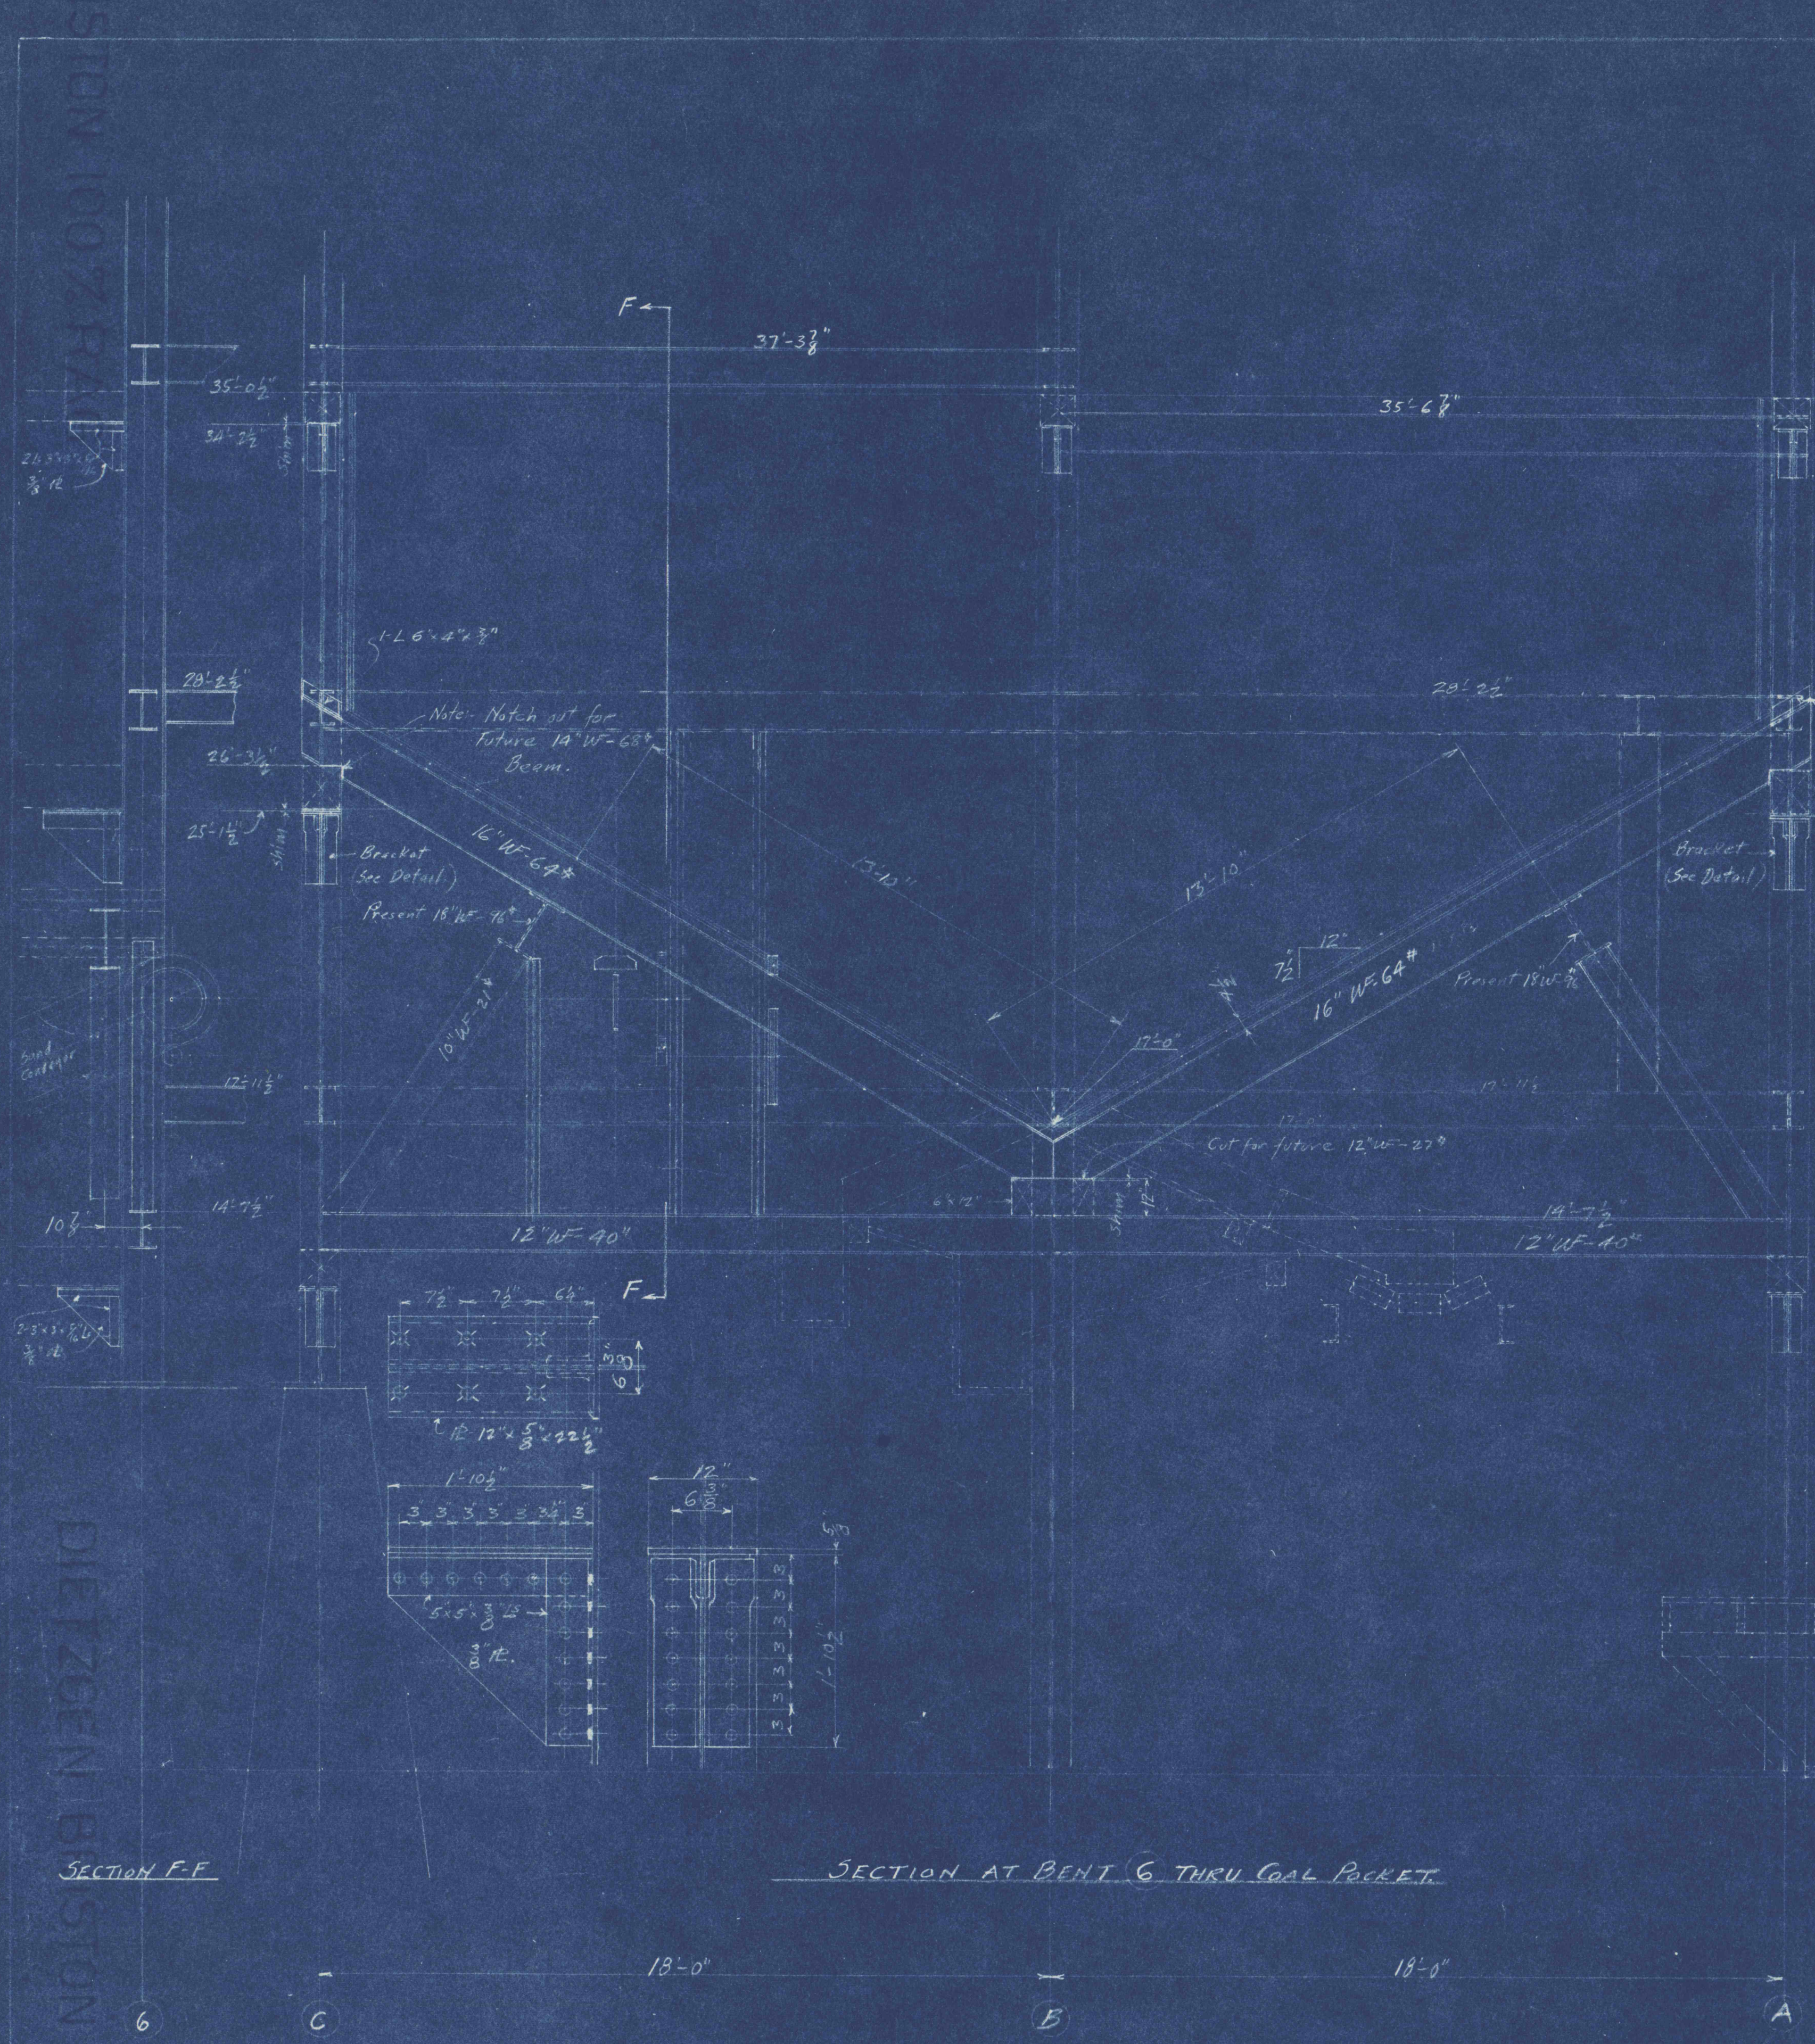

FOUNDATION, COLUMN BASES & ANCHOR BOLT PLAN

J. S. Johnson

CHANCE BREAKER AT PAPER NO. 5	
SECTION AT BENT 6 THRU COAL POCKET - FOUNDATION, COLUMN BASES & ANCHOR BOLT PLAN	
EAST BEAR RIDGE COLLIERY CO.	
DATE: APR. 12 1947	SCALE: 3/8" = 1 FT.
DRAWN: CHIEF	CHECKED:
REVISIONS:	DRAWING NO.
	E.S. 5224