
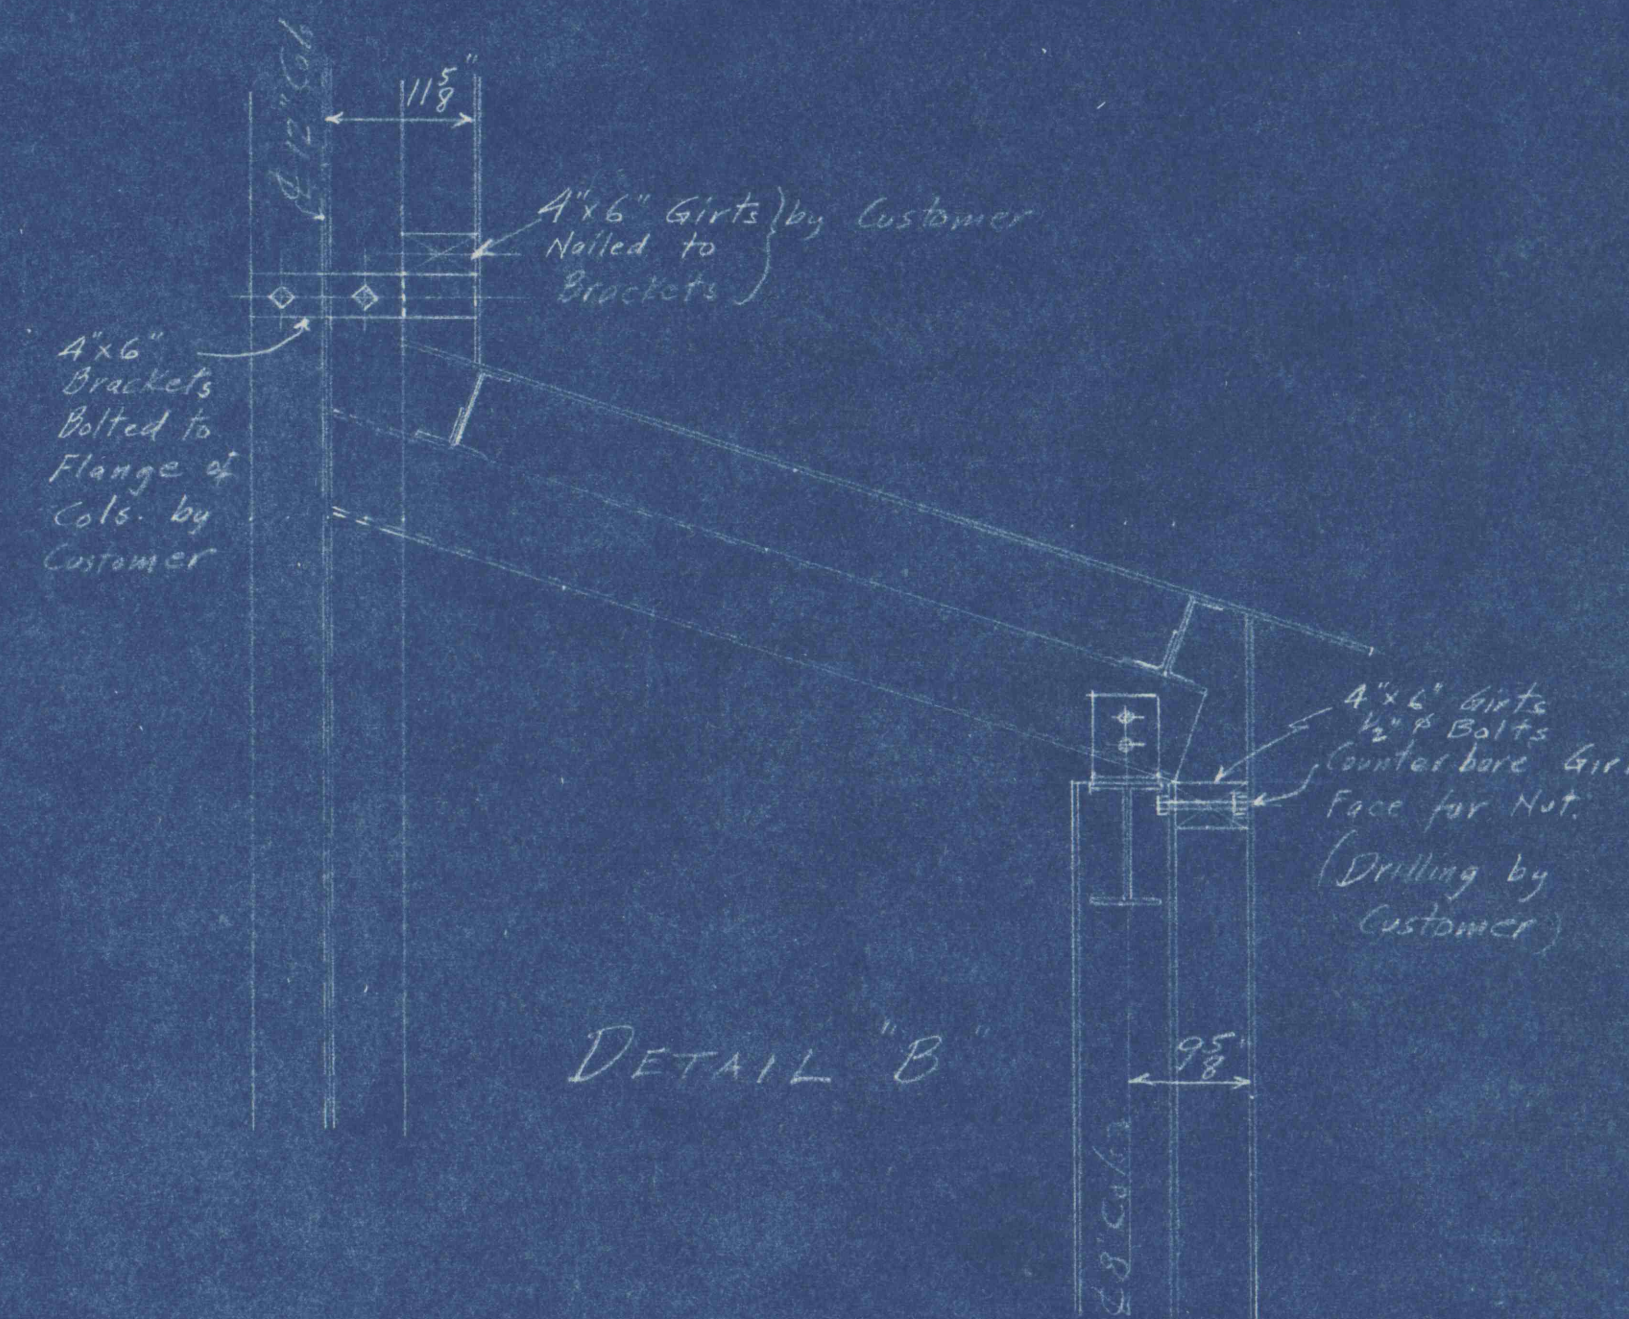
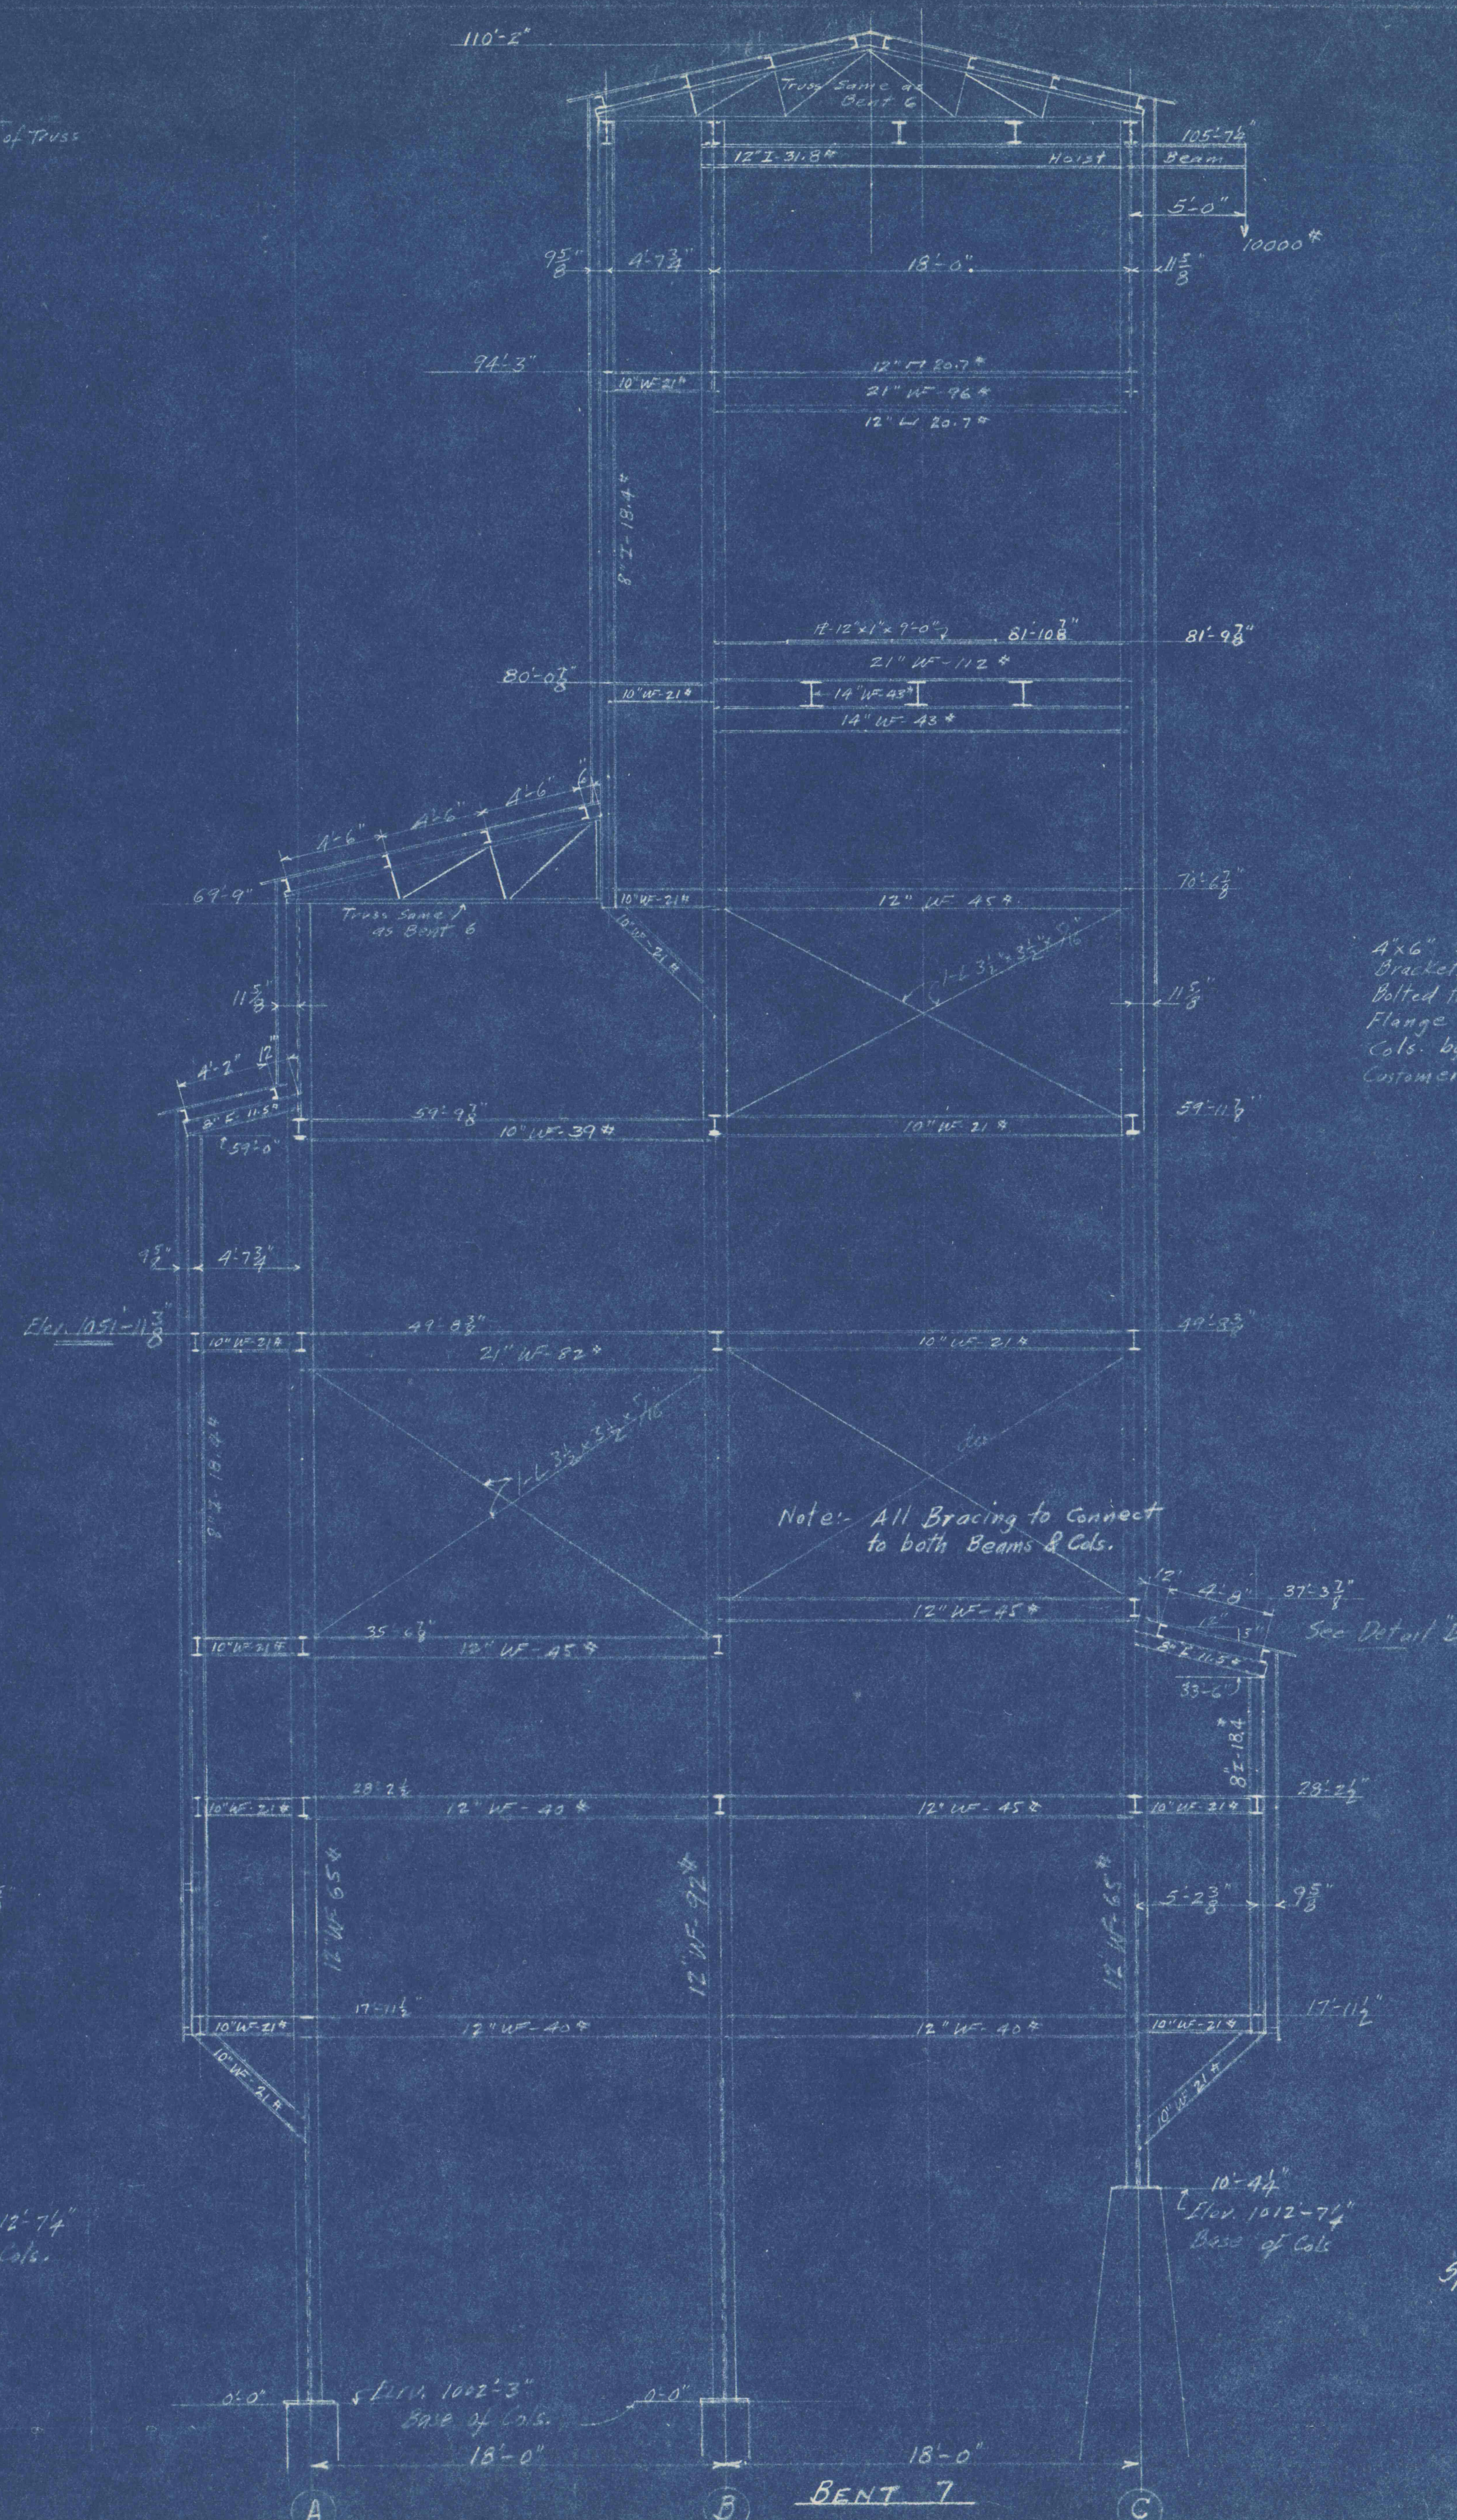


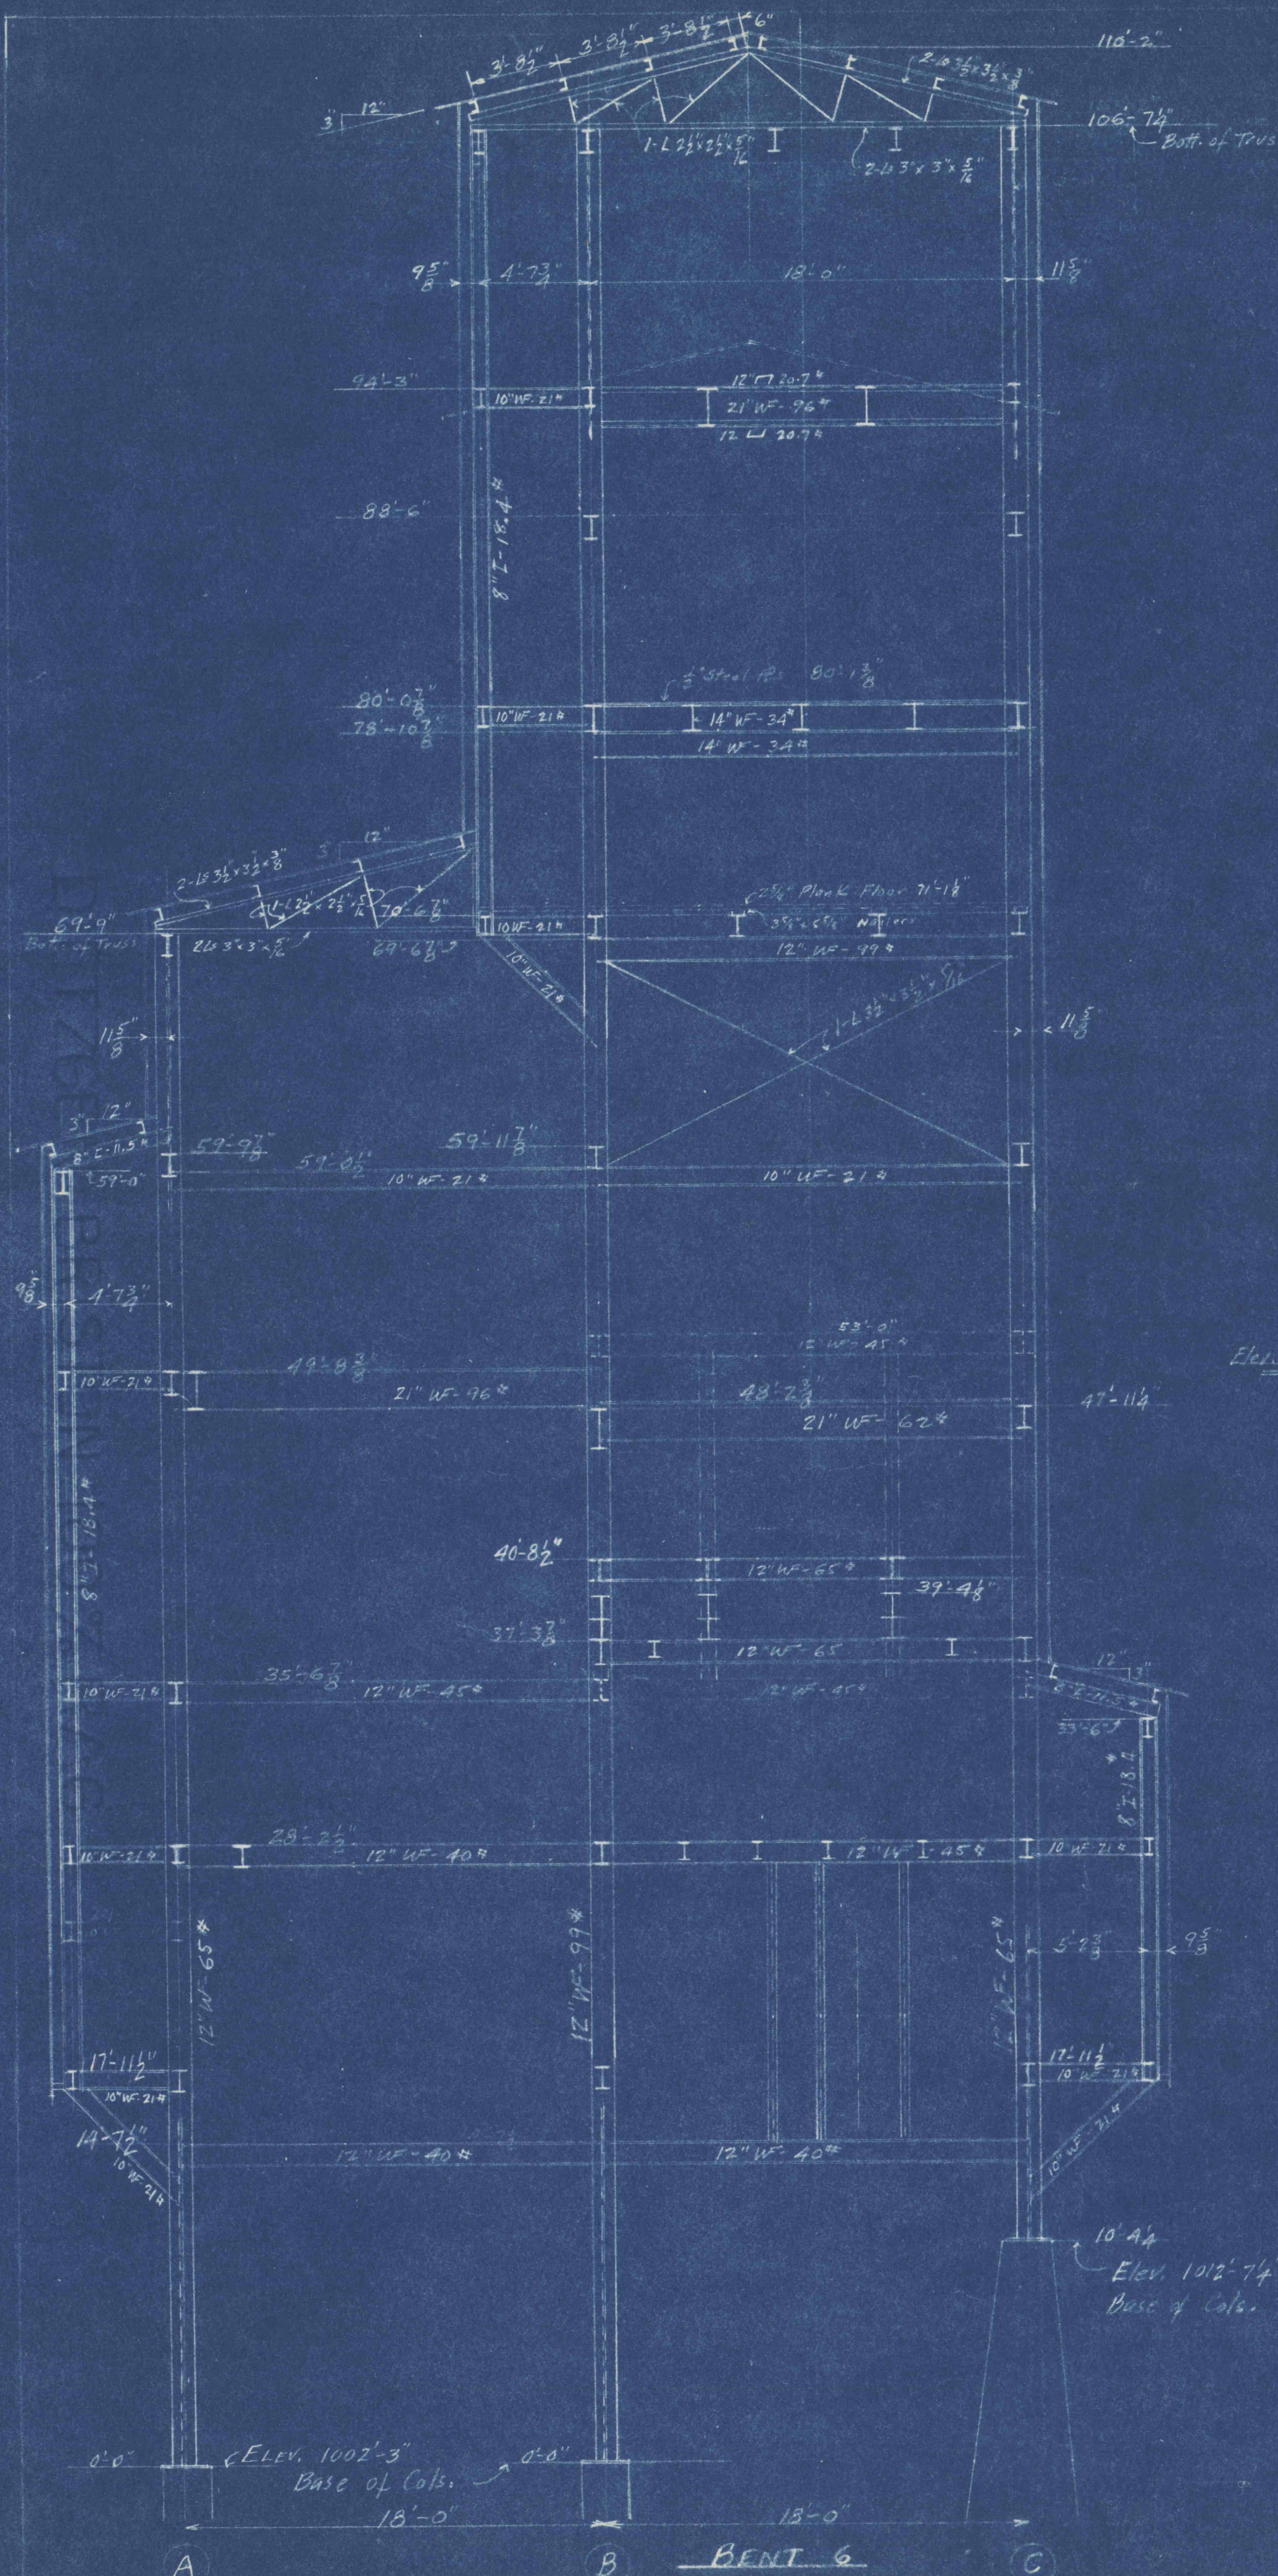

Note: All Bracing to Connect to both Beams & Cols.

See Detail "B"

REFERENCE DRAWINGS:

Steel Plans - Elev. 78'-10 1/2" to 106'-7 1/4" - E.S. 5220

Steel Plans - Elev. 47'-11 1/4" to 59'-11 1/8" - E.S. 5221

Steel Plans - Elev. 35'-6 3/8" to 51'-3" - E.S. 5222

Steel Plans - Elev. 14'-7 1/2" to 32'-1 1/4" - E.S. 5223

Section at Bent 6 Thru Coal

Packet Found. Col. Bases & Anchor - E.S. 5224

Bolt Plans

Steel Sections A-B-C for Bents 6 & 7 - E.S. 5226

Specifications:

All rivets 3/8"

All holes 1 1/8" unless noted.

Paint: one prime coat of red iron oxide and one finish coat of black graphite.

Fabrication of steel shall be in accordance with the A.I.S.C. Standards and Specifications.

All field connections riveted.

All Gusset Plates 1/8" thick.

CHANCE BREAKER AT PAPER HSE

STEEL BENTS 6 & 7

FOR SECTIONS A-B & C

EAST BEAR RIDGE COLLIERIES CO.

DATE APR. 16, 1947

SCALE: 3/8" = 1 FT.

DRAWN: [Signature]

CHECKED: [Signature]

REVISIONS:

General Elev. & Bays and Beams

4/27/47

DRAWING NO. E.S. 5225