
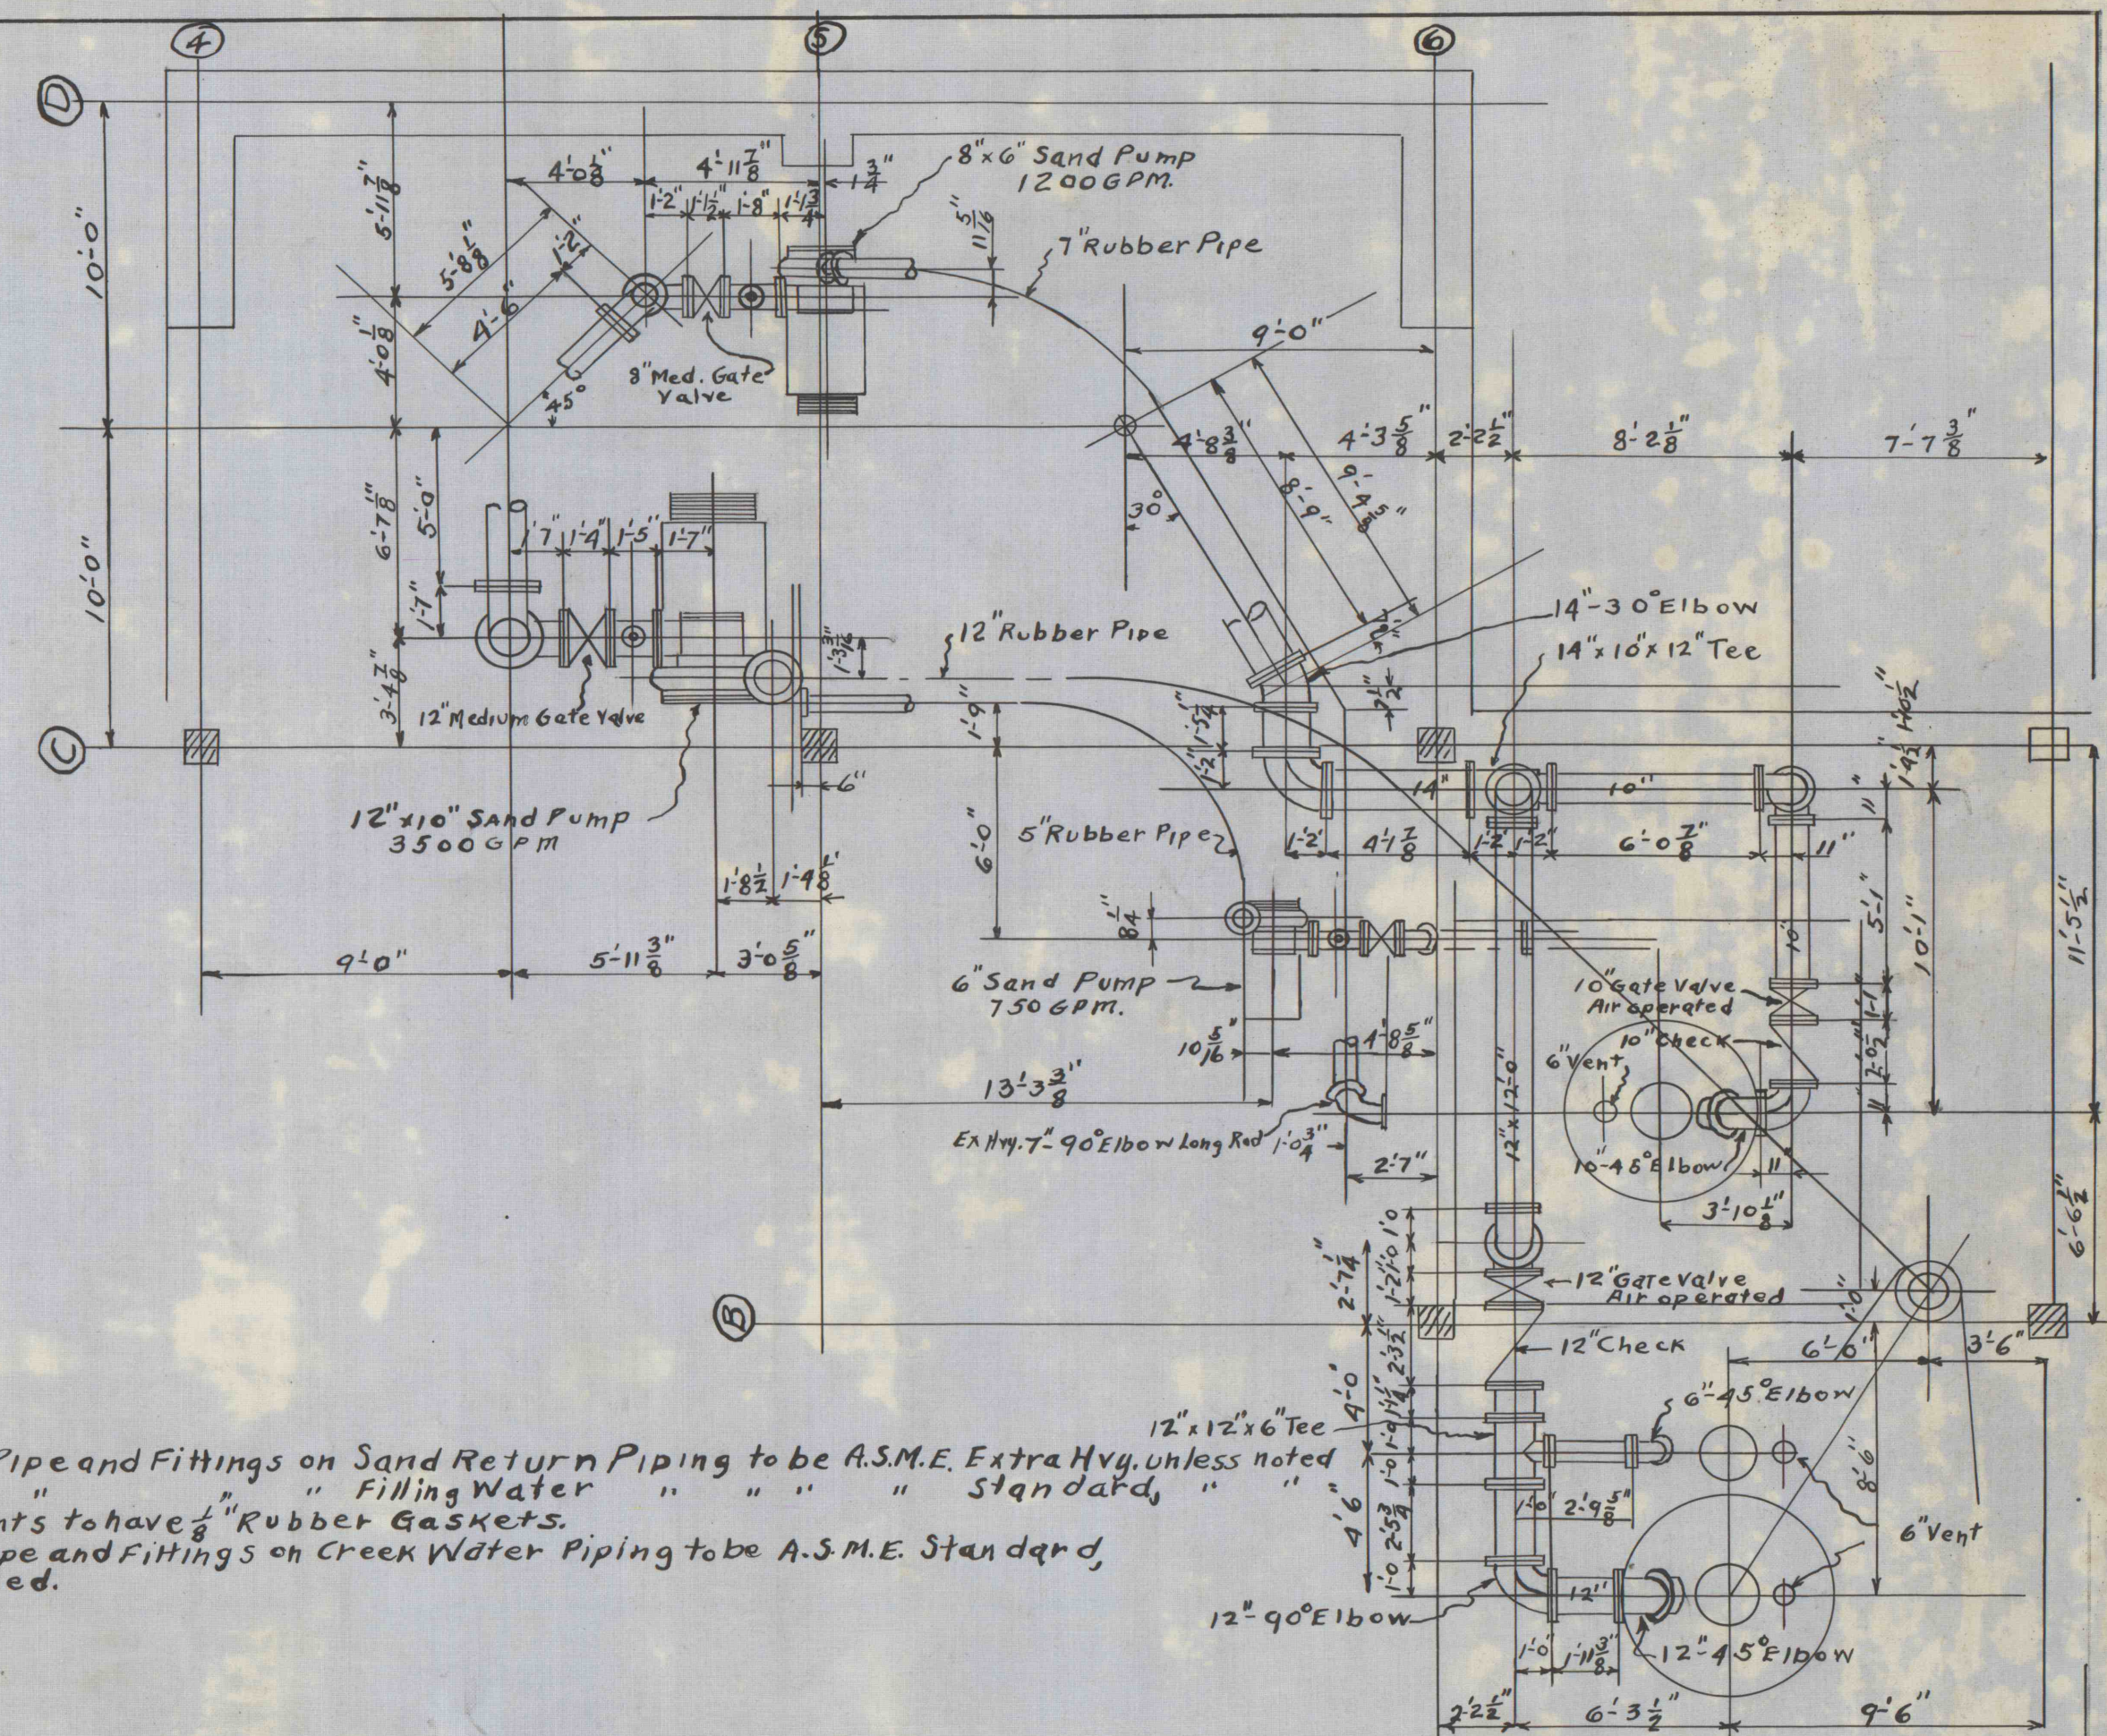


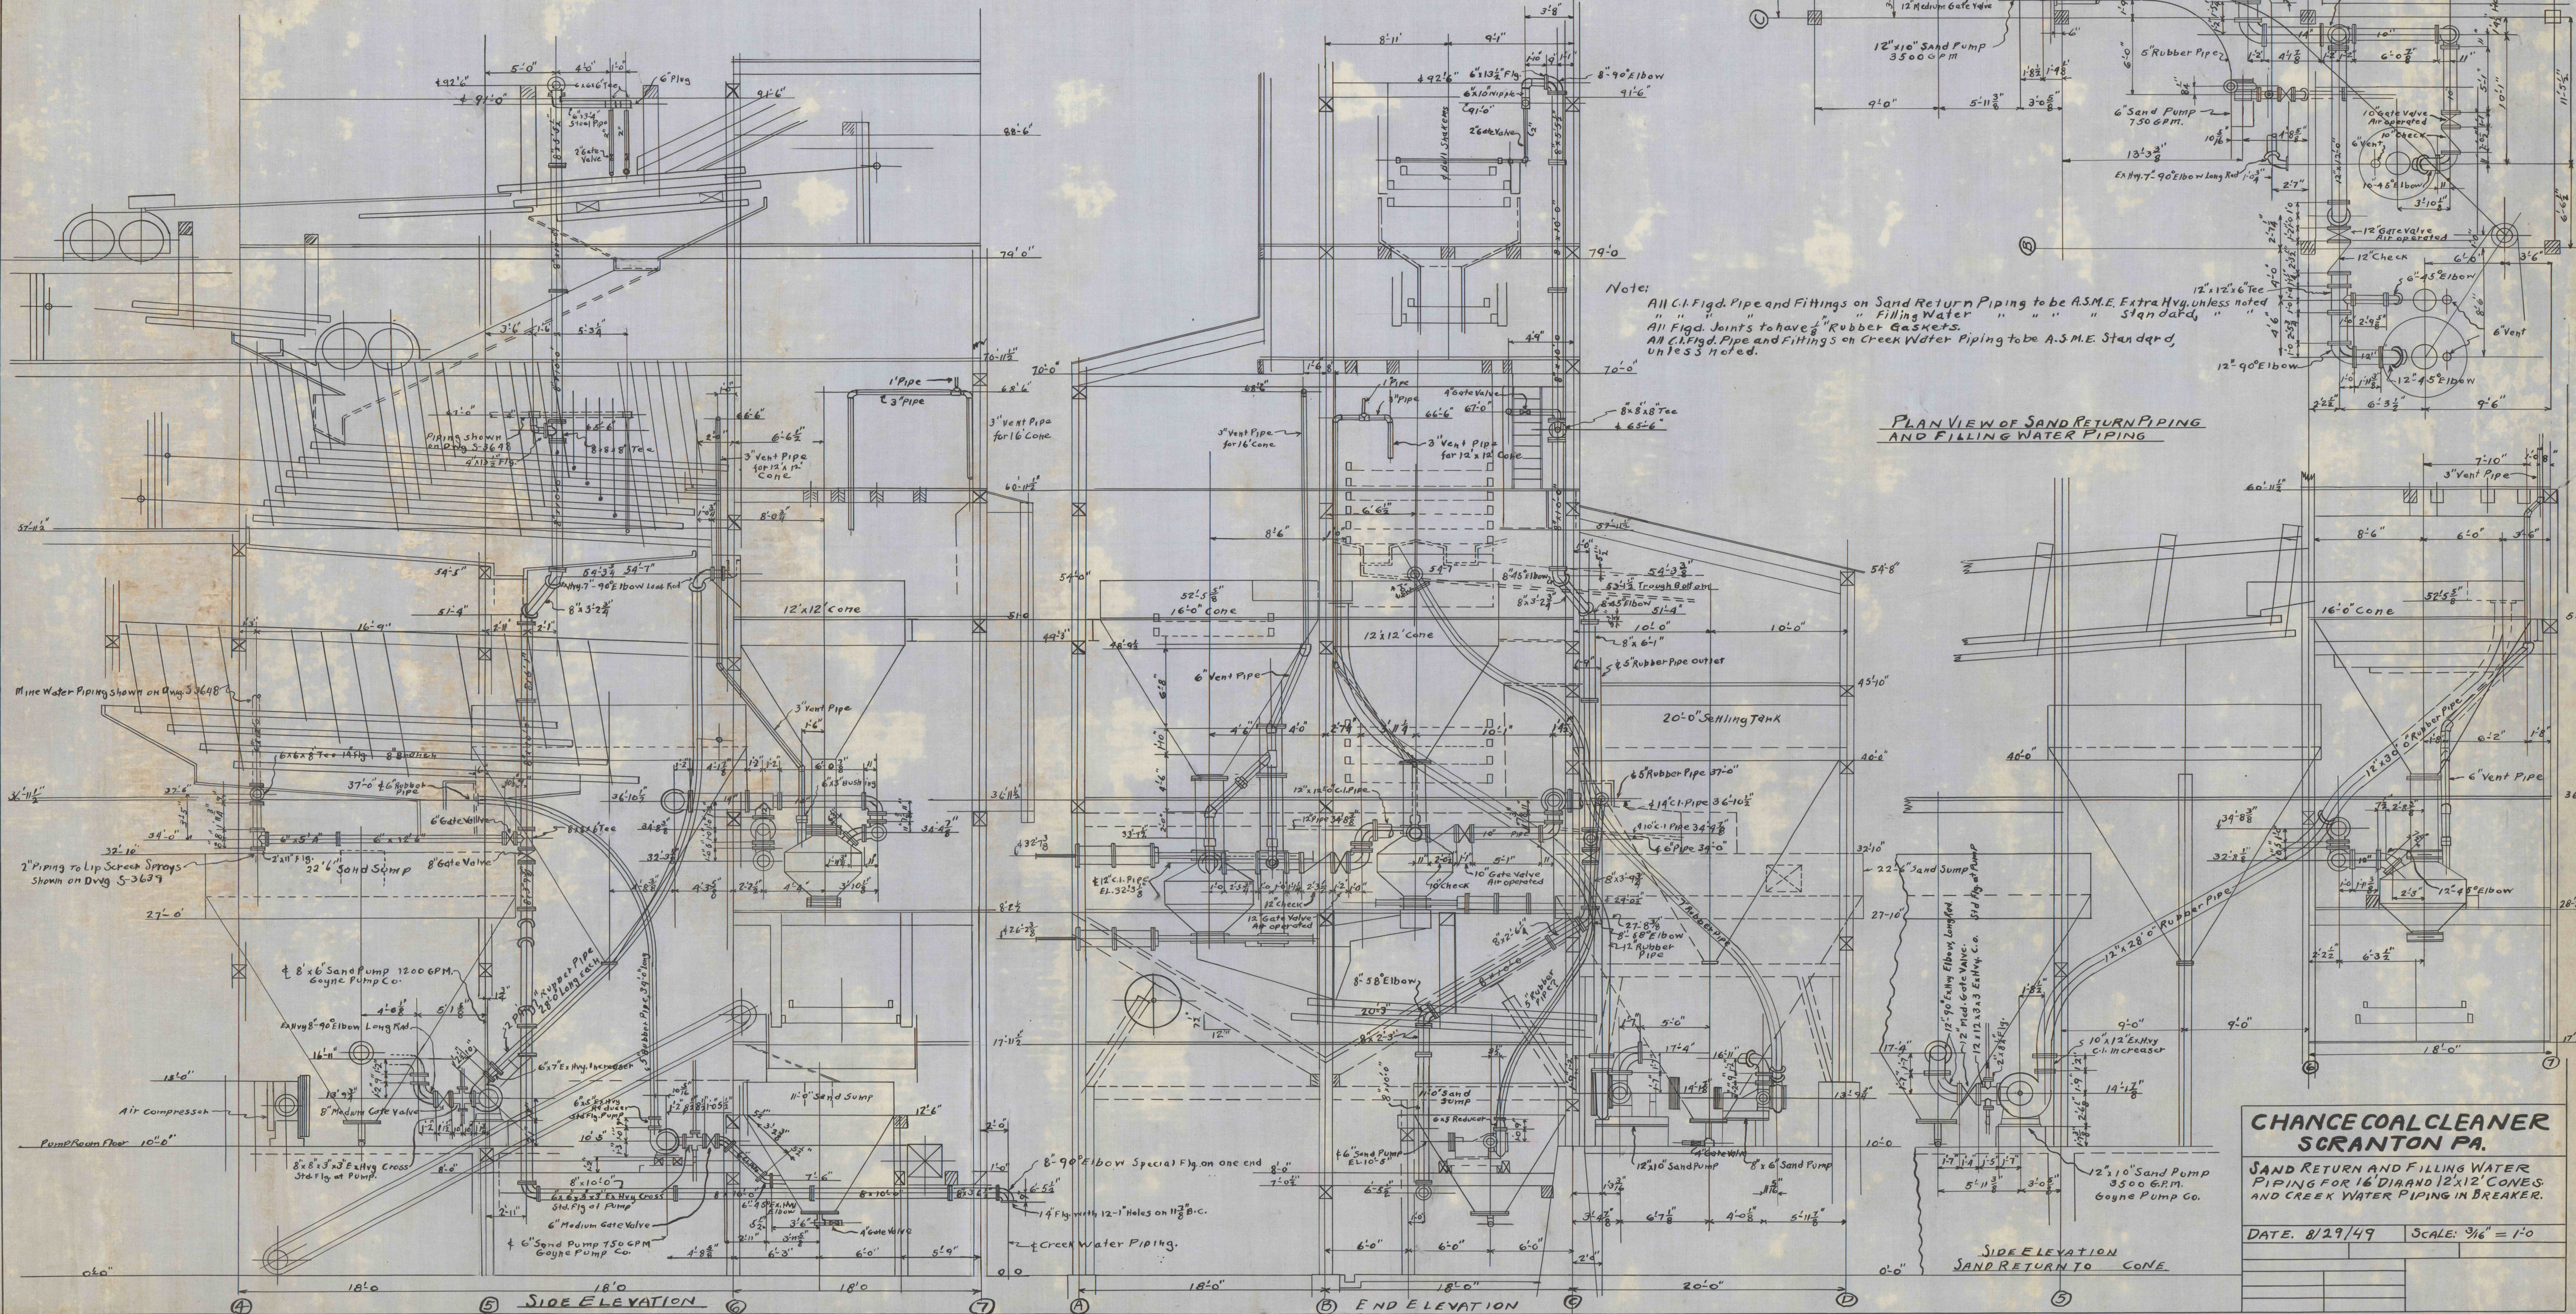

PLAN VIEW OF SAND RETURN PIPING AND FILLING WATER PIPING

CHANCE COAL CLEANER
SCRANTON PA.

SAND RETURN AND FILLING WATER PIPING FOR 16' DIAM AND 12' X 12' CONES AND CREEK WATER PIPING IN BREAKER.

DATE: 8/29/49 SCALE: 3/16" = 1'-0"