




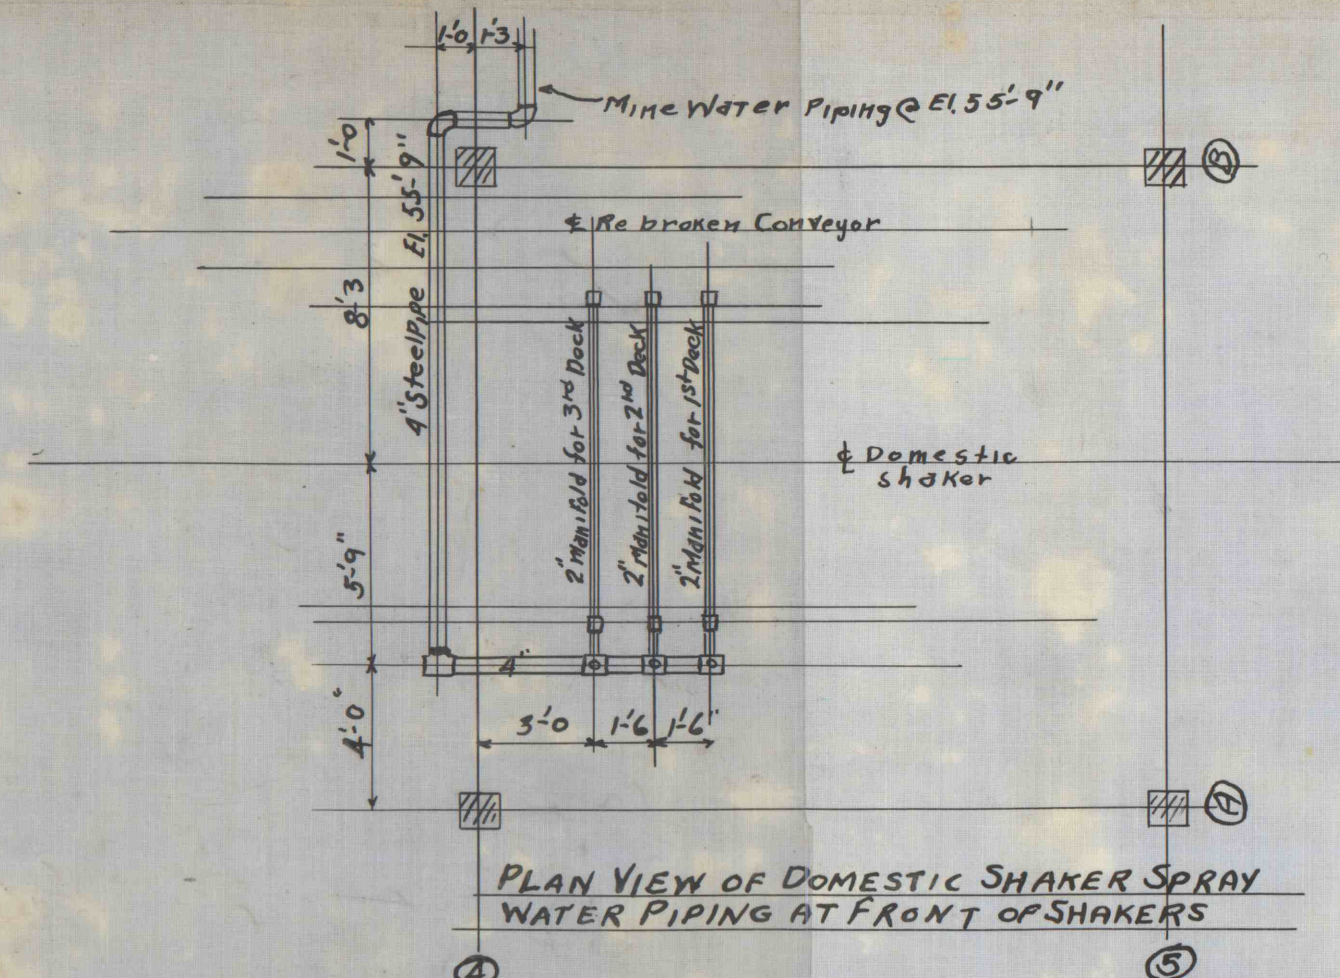


PLAN VIEW OF DOMESTIC SHAKER SPRAY WATER PIPING AT FRONT OF SHAKERS

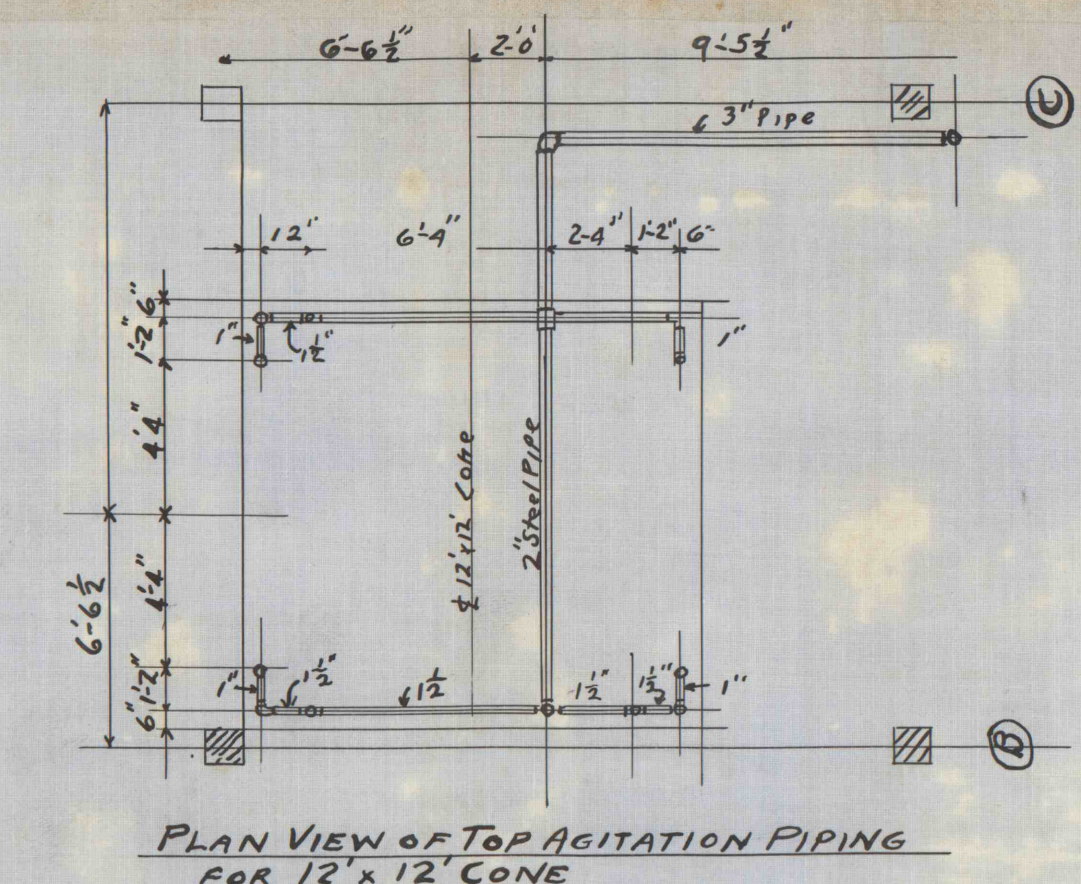


PLAN VIEW OF TOP AGITATION PIPING FOR 12' x 12' CONE

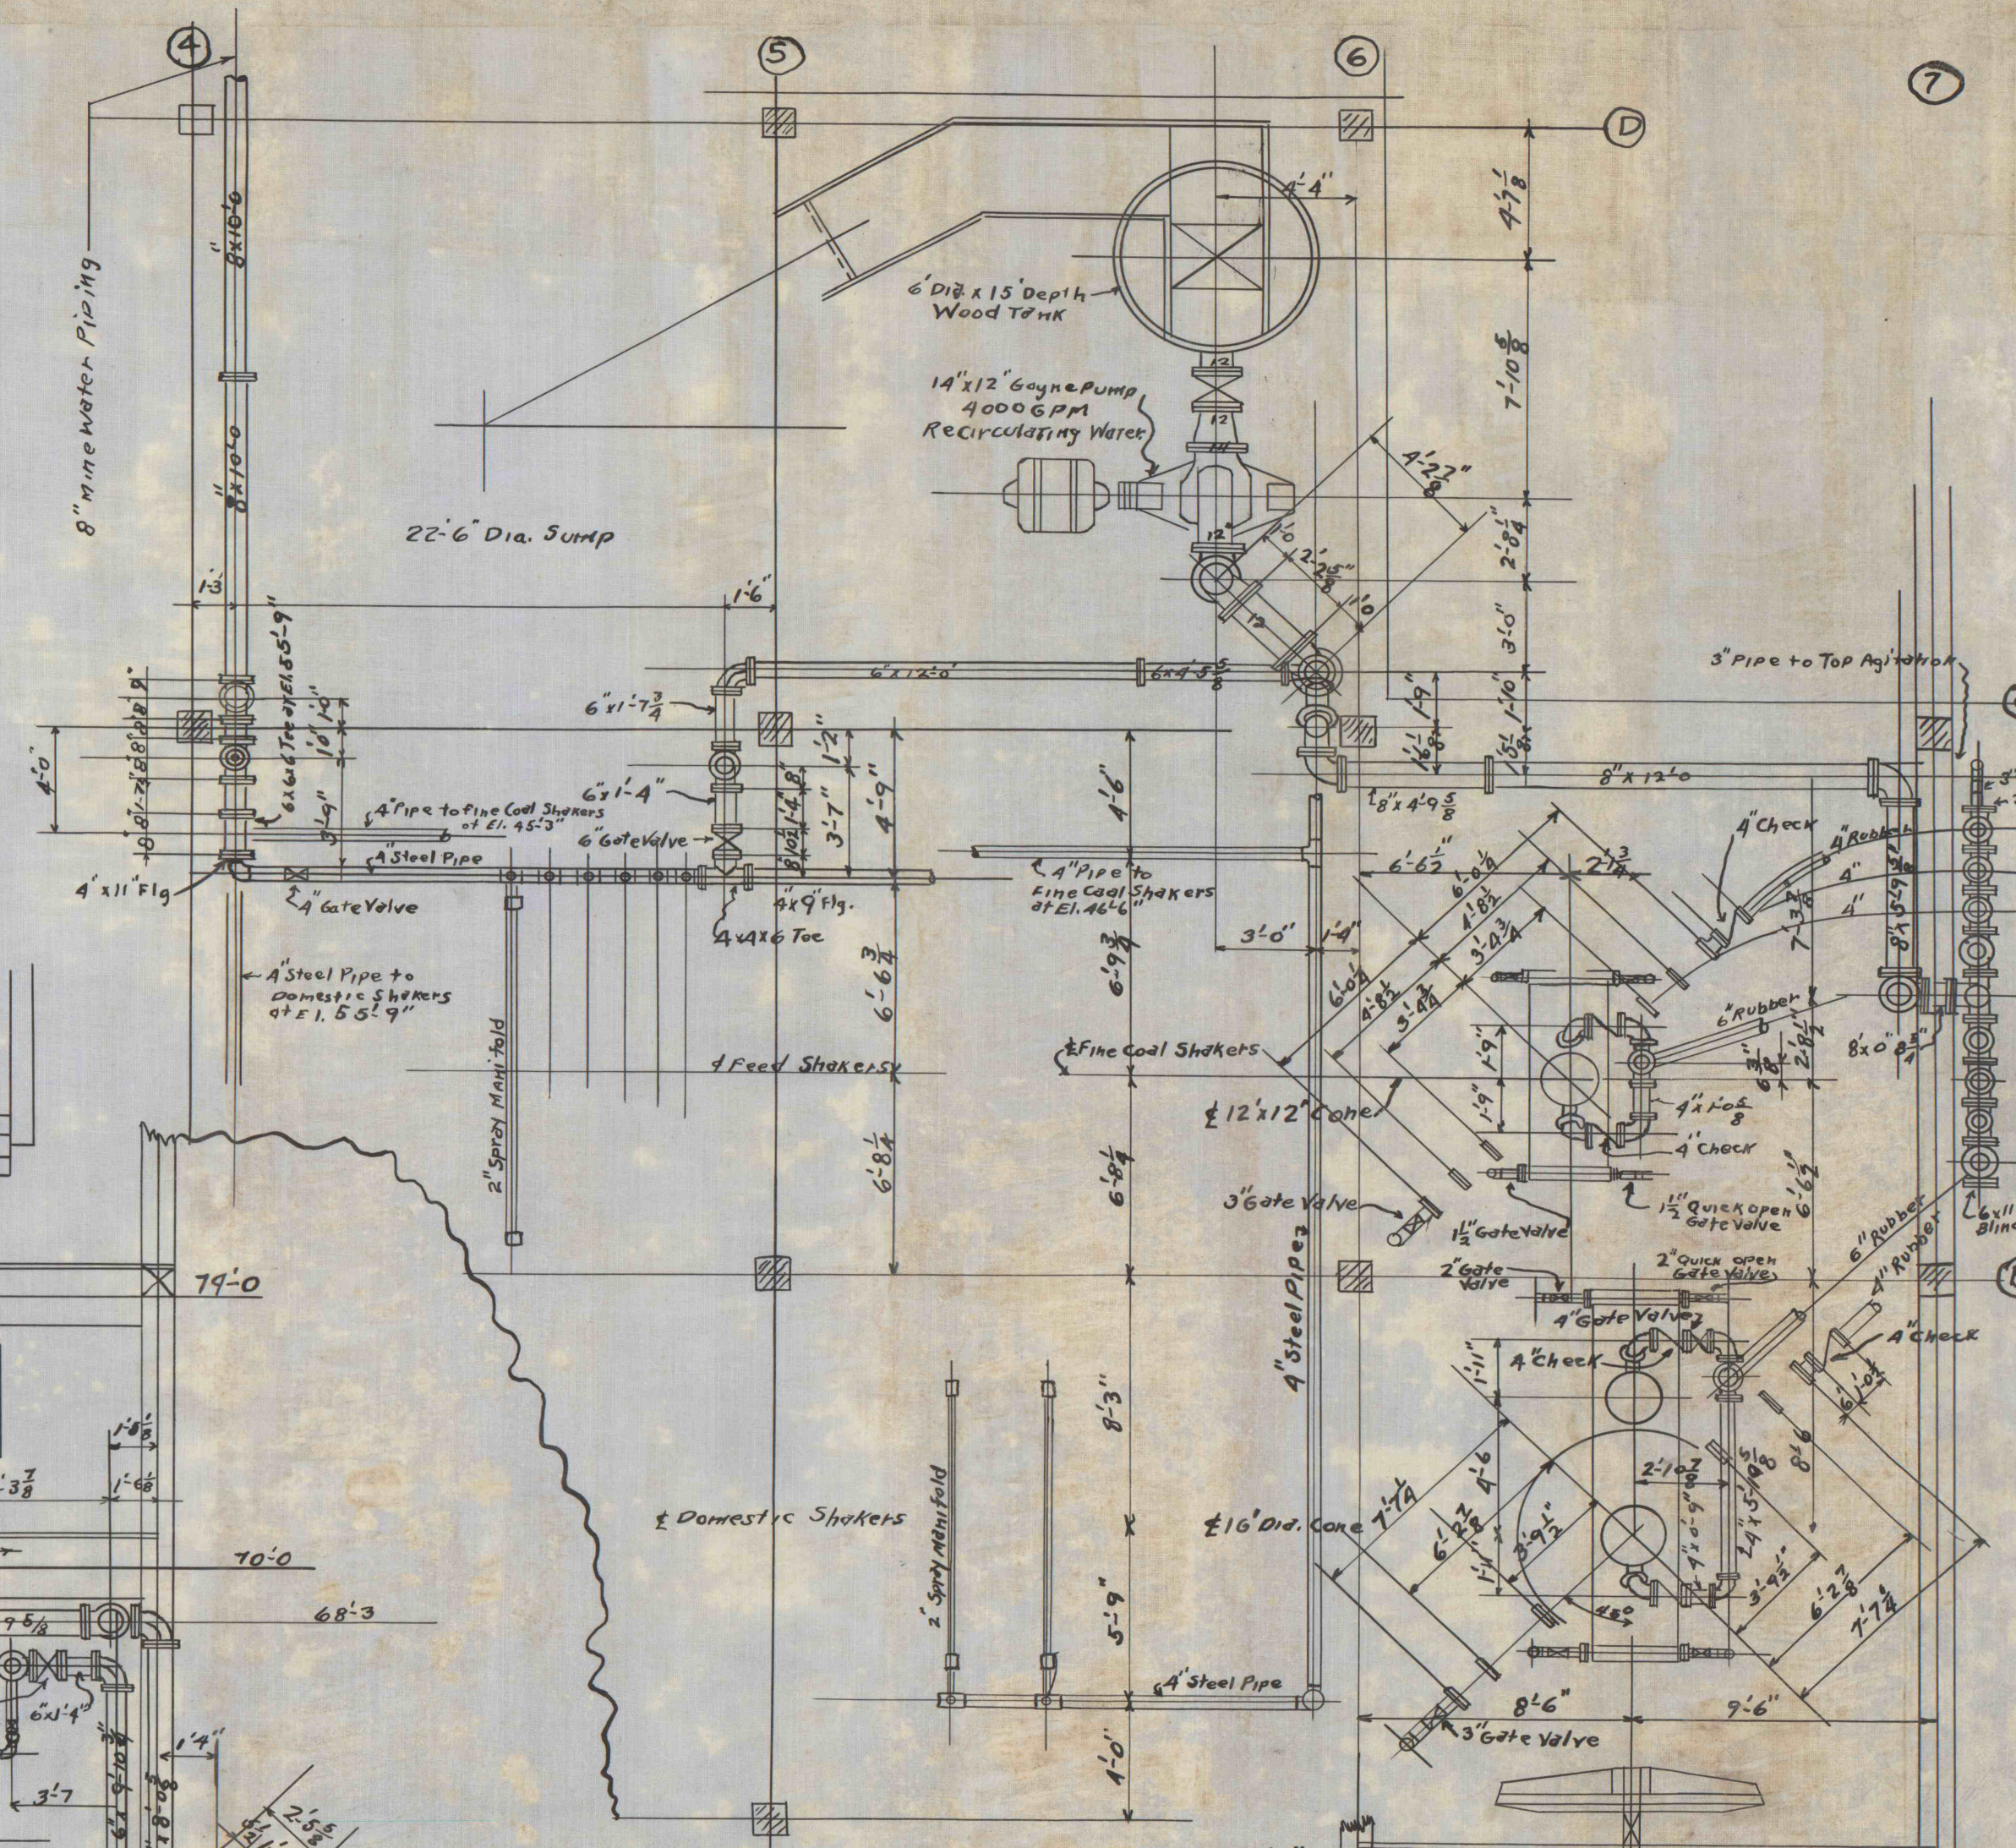

PLAN VIEW OF PIPING

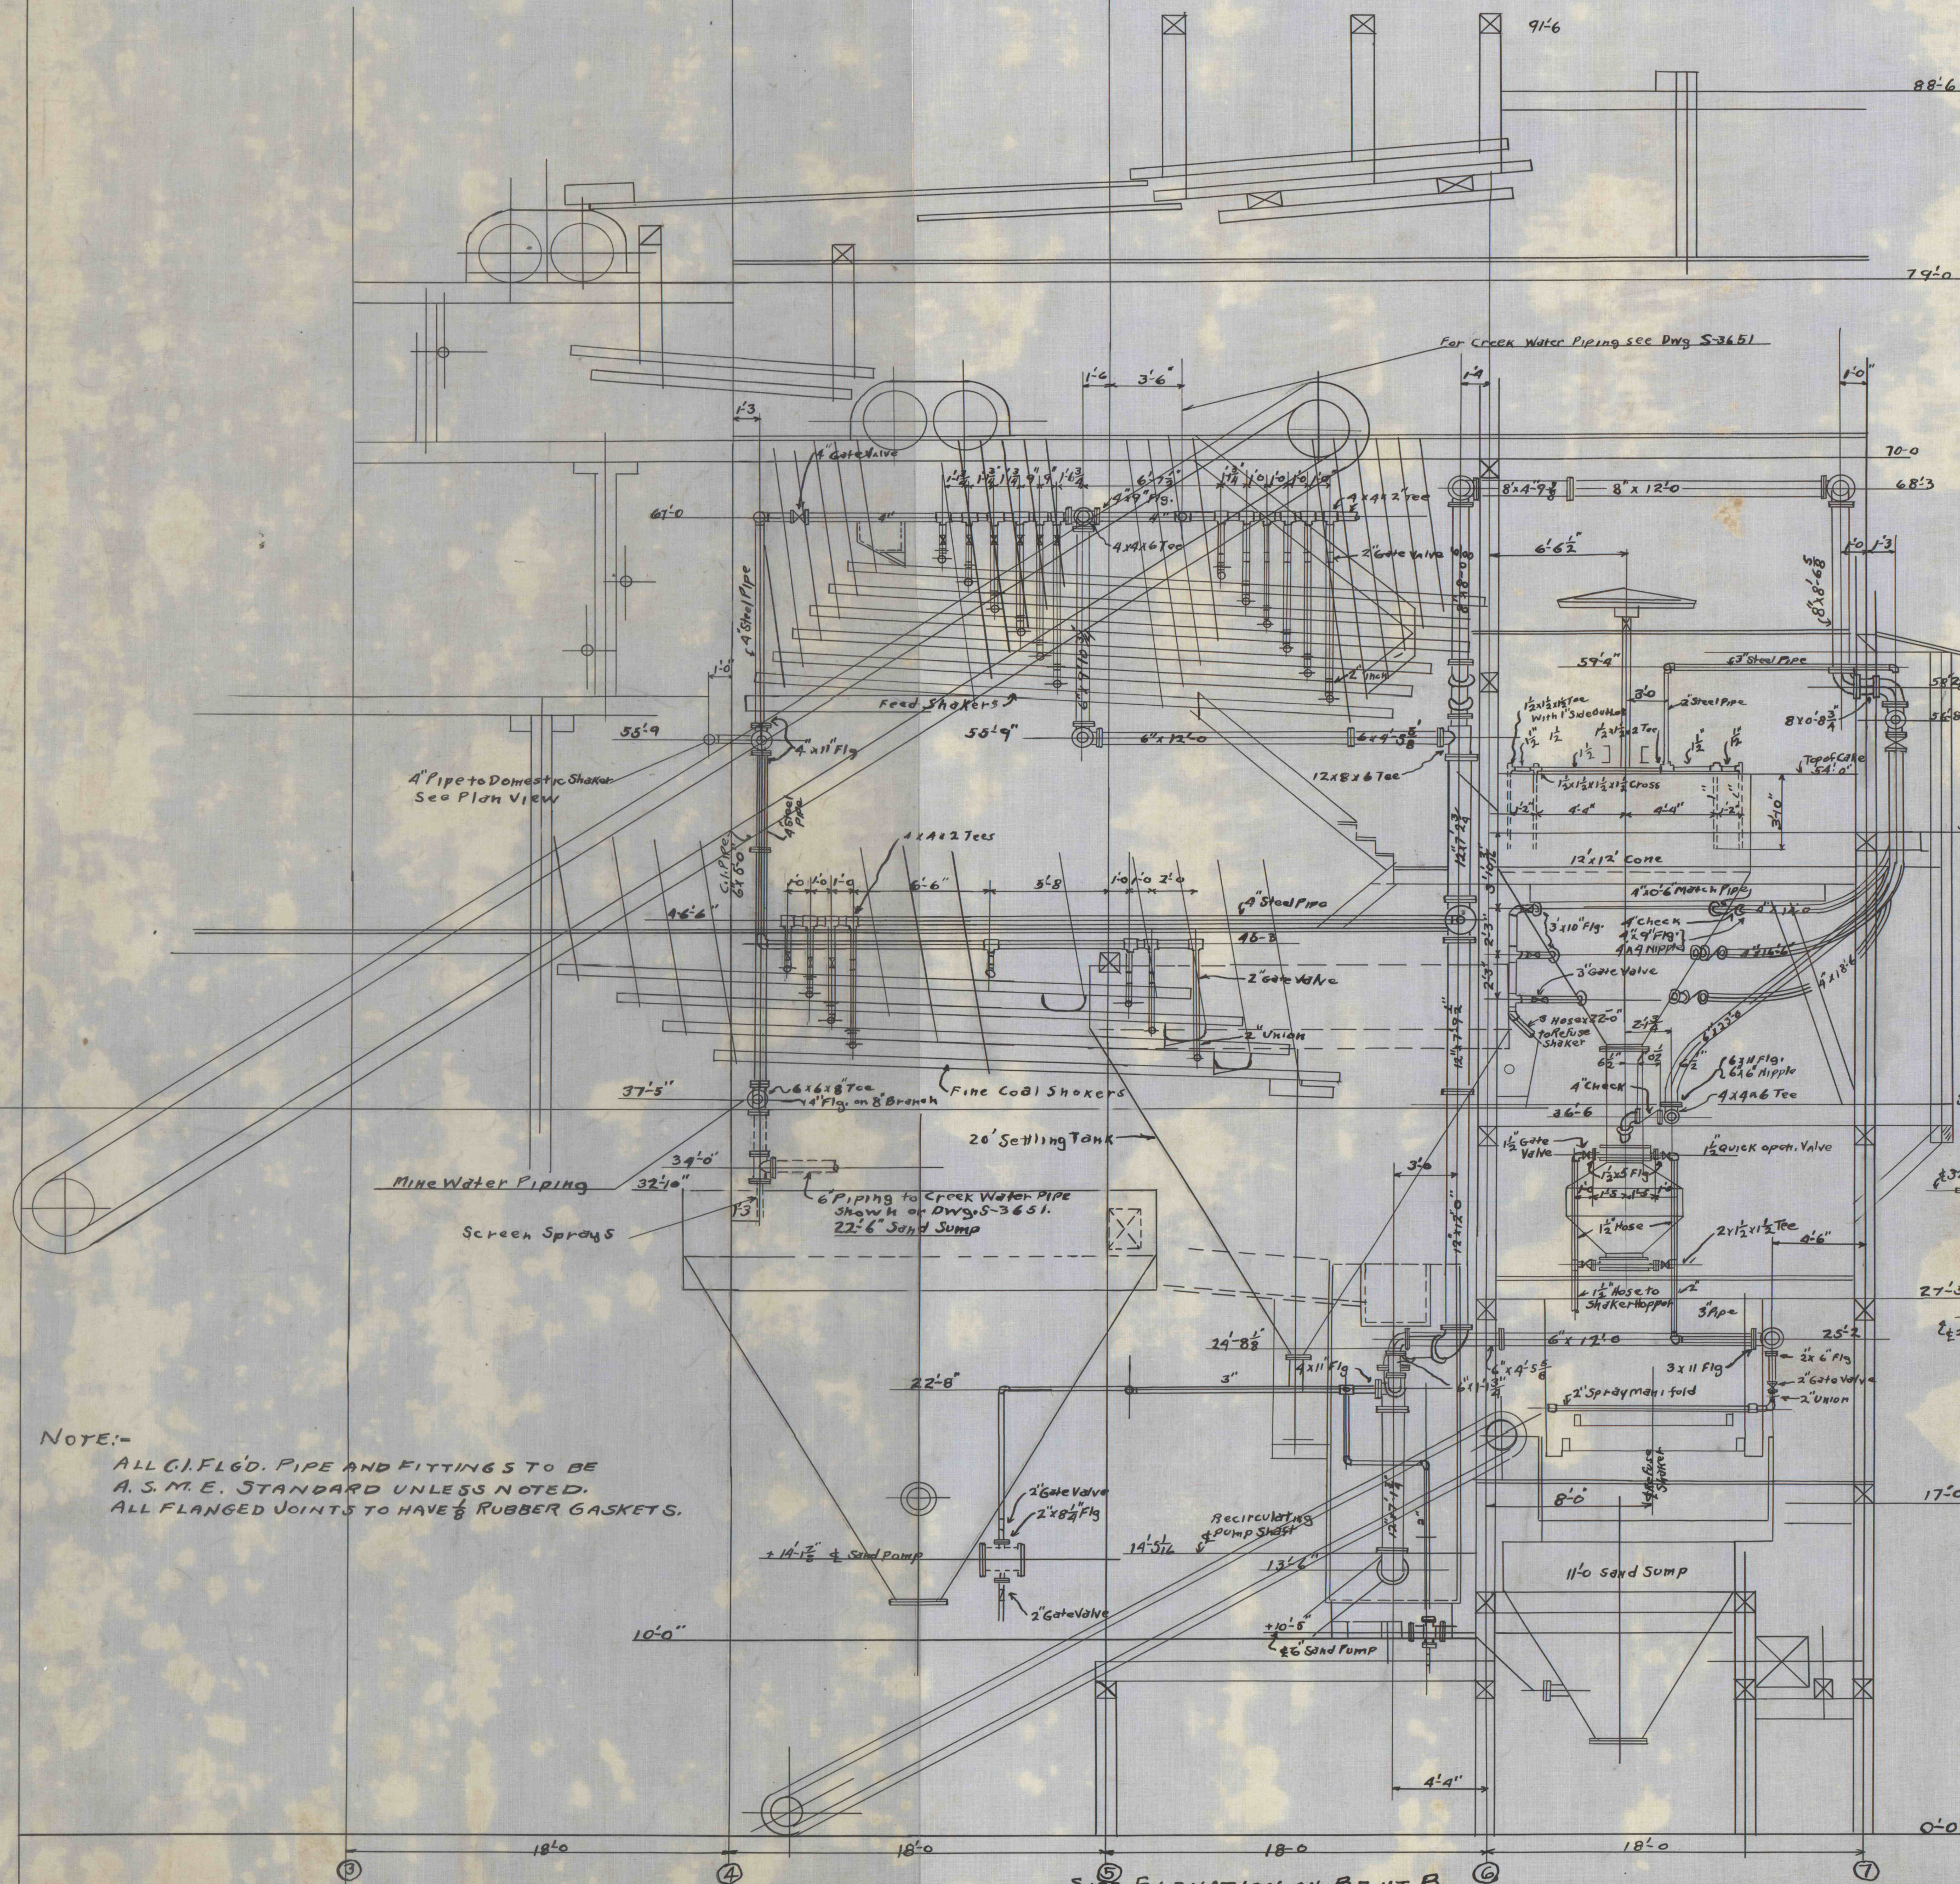

SIDE ELEVATION ON BENT B

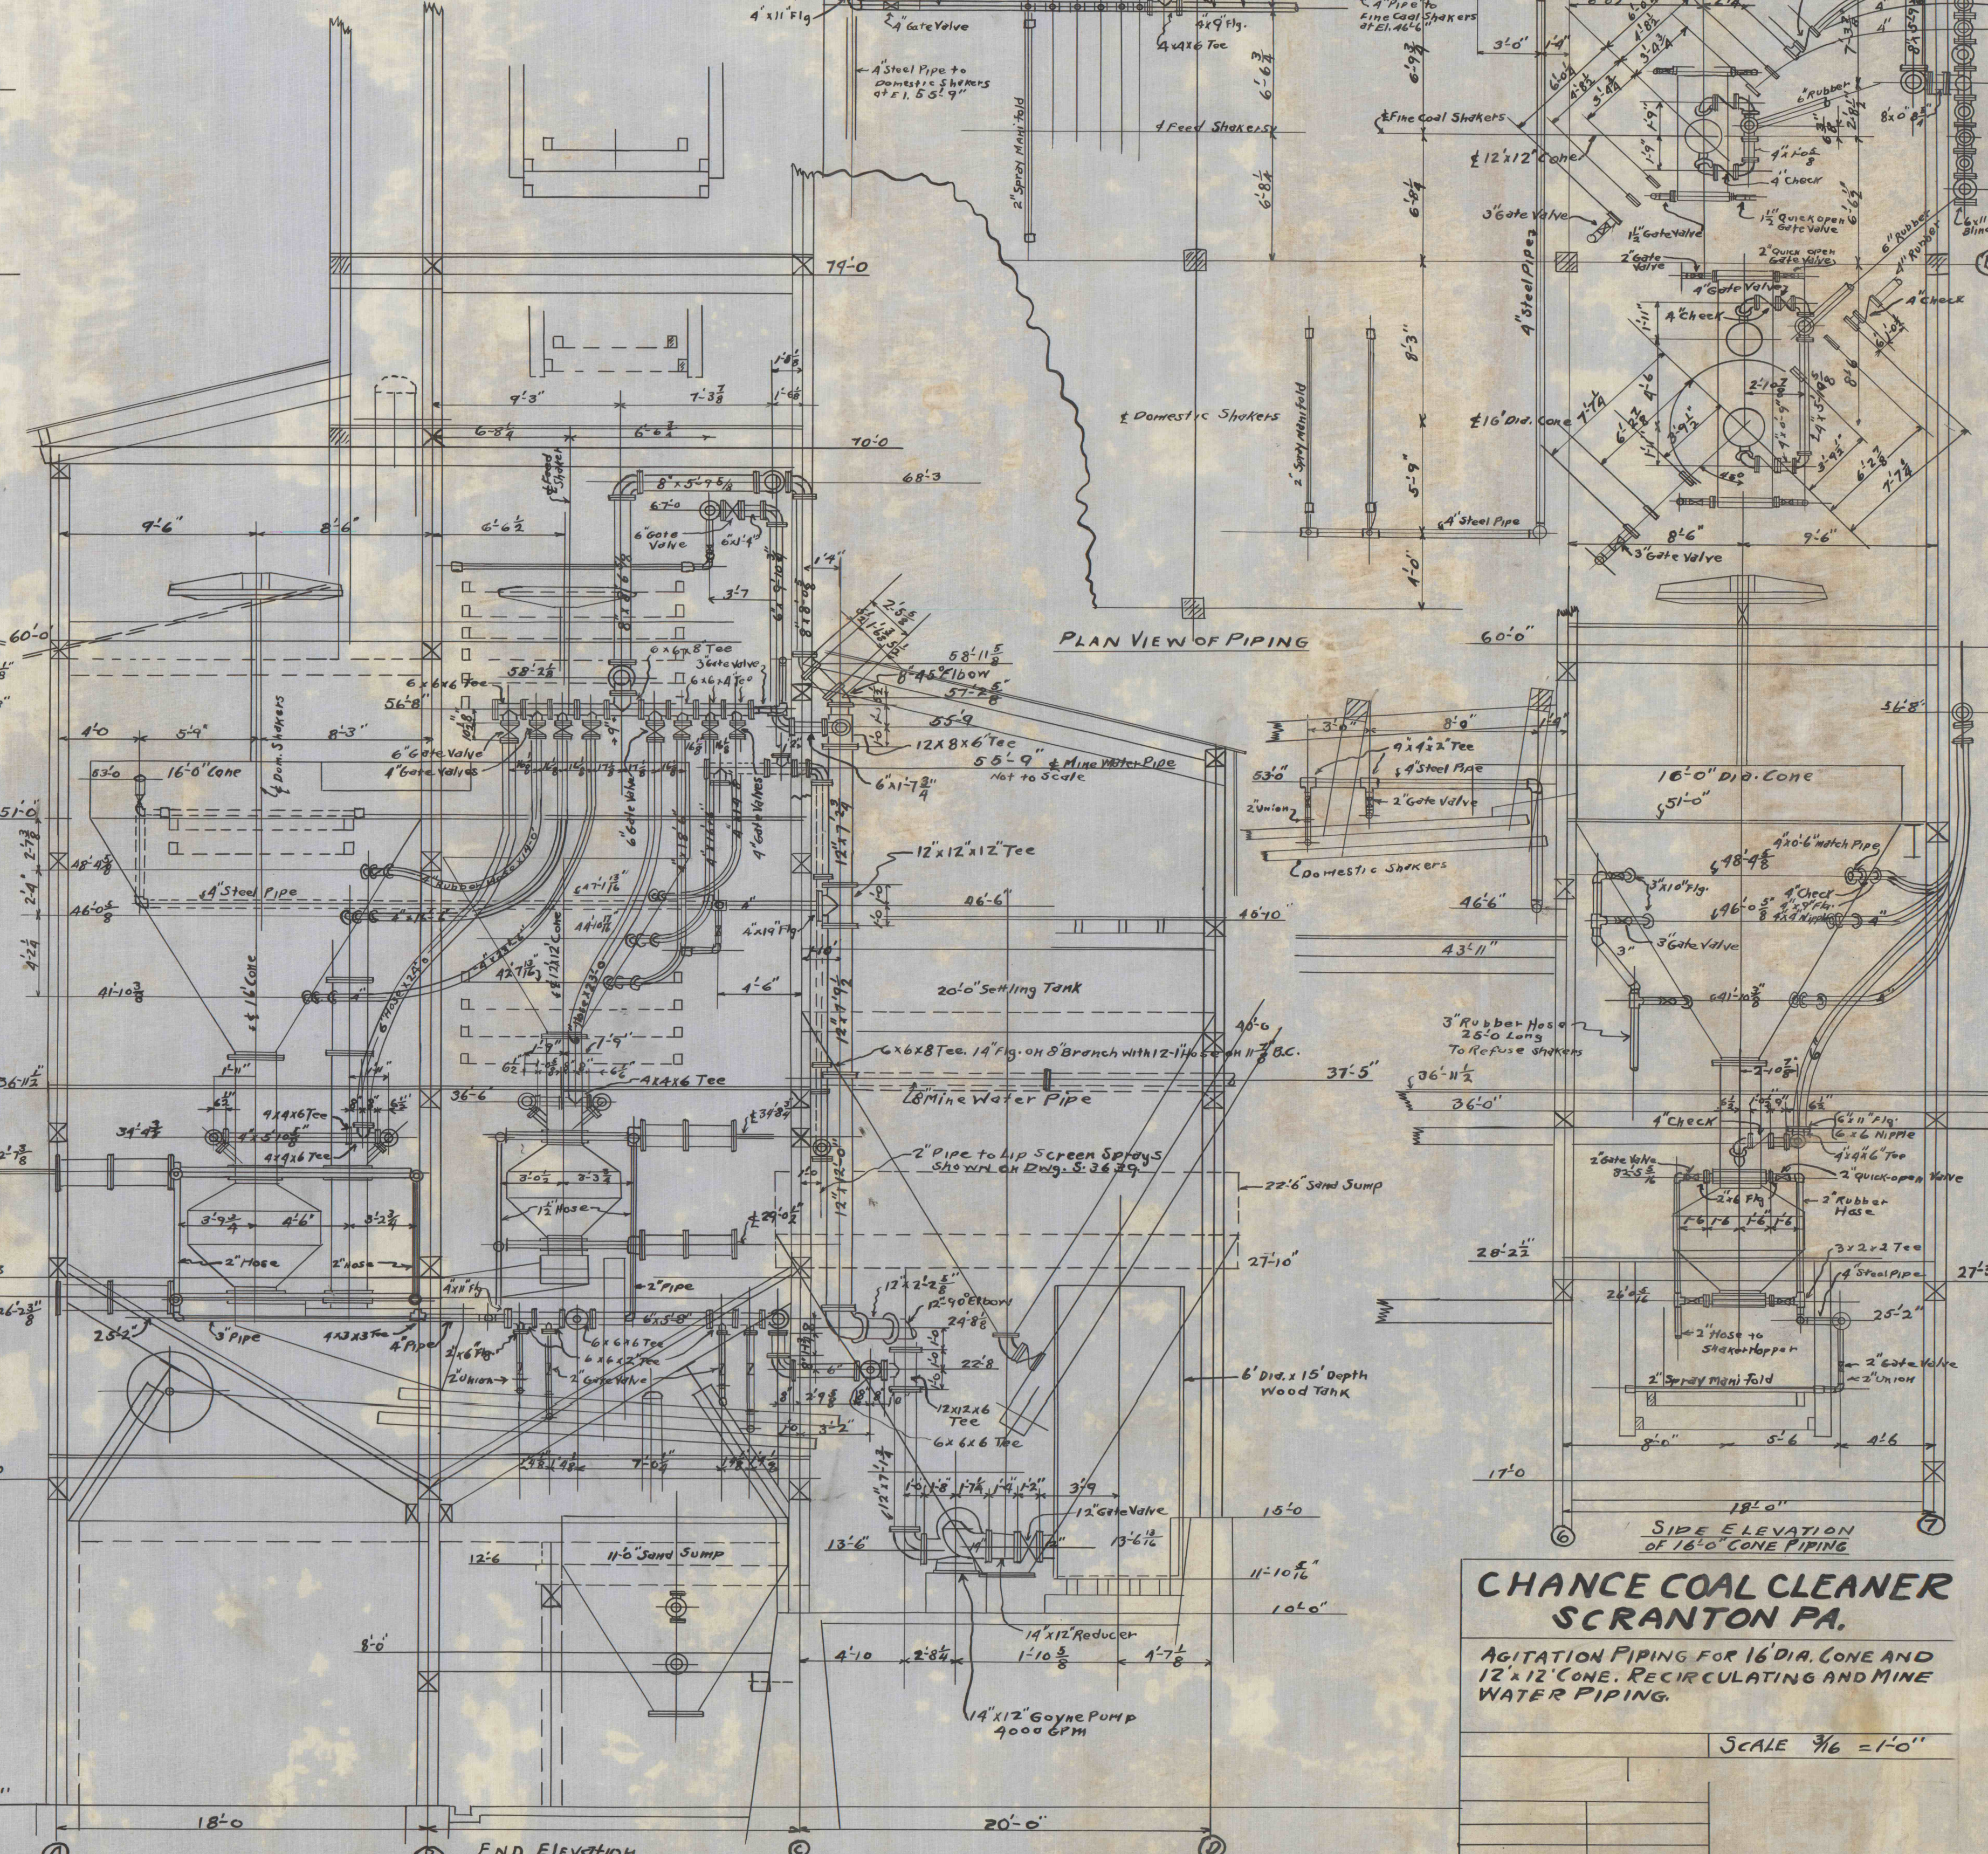

END ELEVATION

**CHANCE COAL CLEANER
SCRANTON PA.**
AGITATION PIPING FOR 16' DIA. CONE AND
12' x 12' CONE. RECIRCULATING AND MINE
WATER PIPING.
SCALE 3/8" = 1'-0"

NOTE:-
ALL C.I. FLG'D. PIPE AND FITTINGS TO BE
A.S.M.E. STANDARD UNLESS NOTED.
ALL FLANGED JOINTS TO HAVE 1/2" RUBBER GASKETS.