


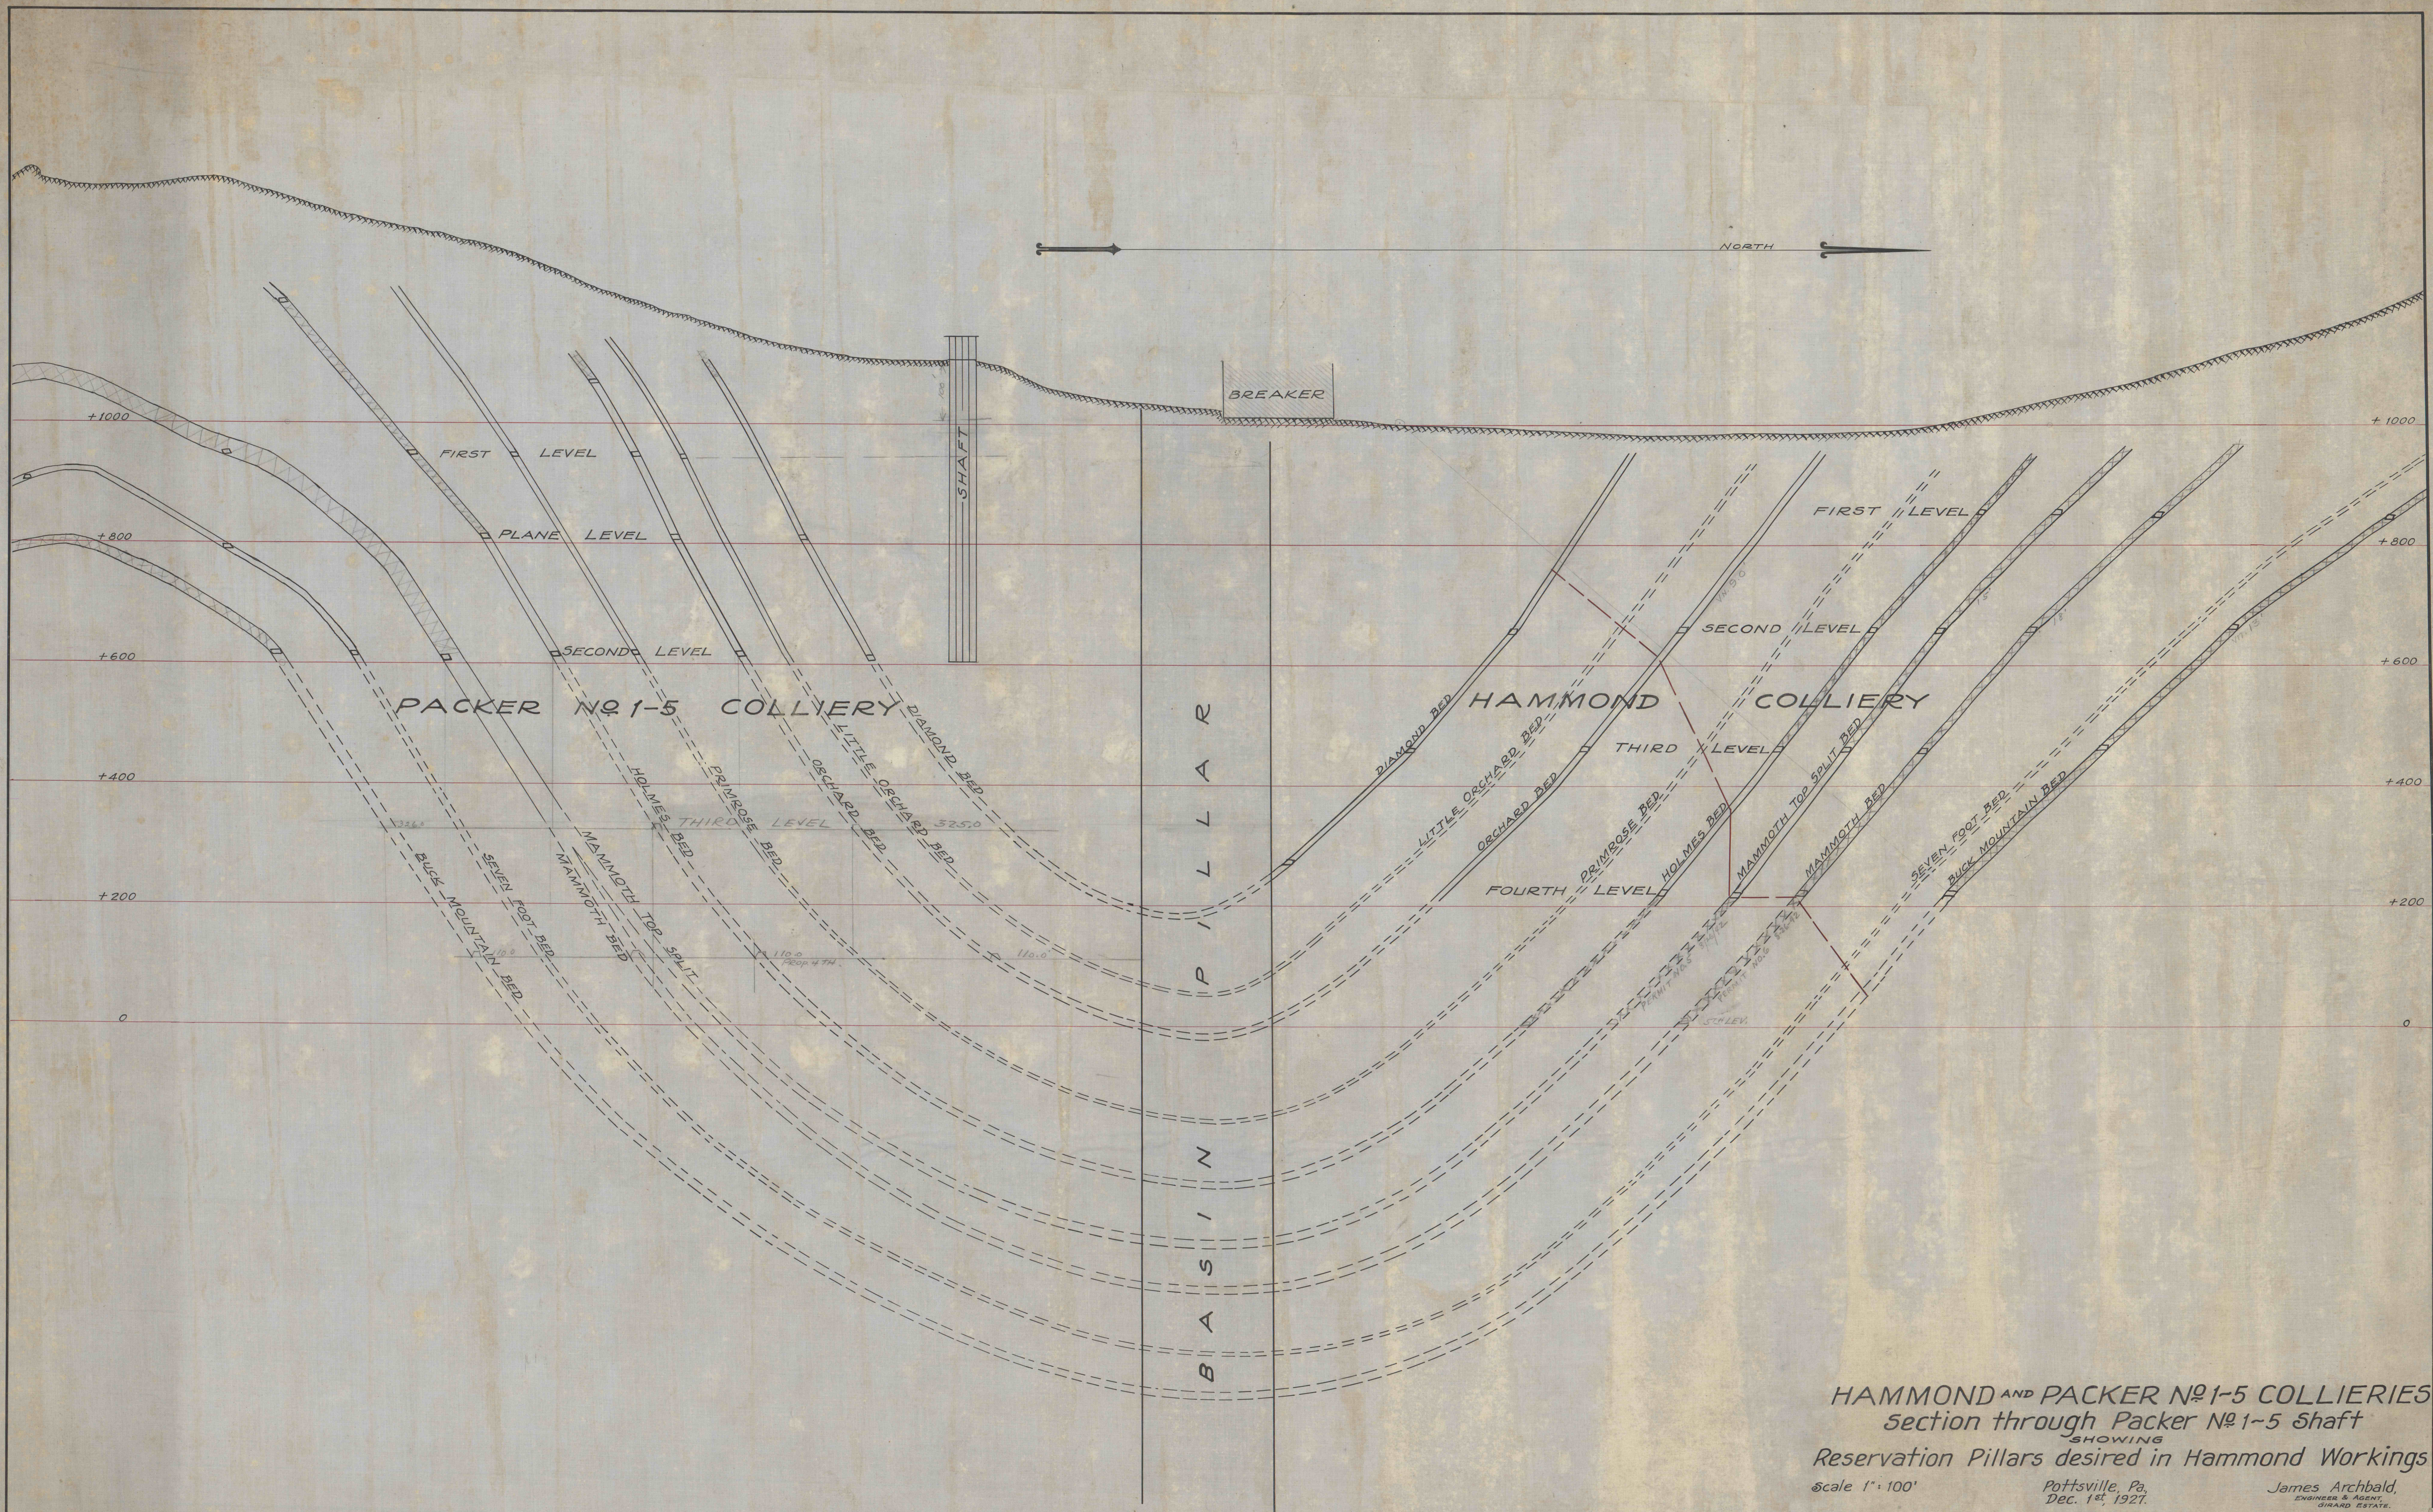

HAMMOND AND PACKER NO 1-5 COLLIERIES
 Section through Packer No 1-5 Shaft
 SHOWING
 Reservation Pillars desired in Hammond Workings
 Scale 1" = 100'
 Pottsville, Pa.
 Dec. 1st, 1927.
 James Archbald,
 ENGINEER & AGENT,
 GIRARD ESTATE.