


KEHLEY RUN COLLIERY
CROSS SECTION 2700 FEET WEST OF MAIN
SLOPE AND THRU GILBERT STREET SHOWING COAL
VEINS IN RELATION TO SHENANDOAH BOROUGH
SCALE 1" = 50' "K"
W. P. MILLINGTON
Mining Engineer & Agent

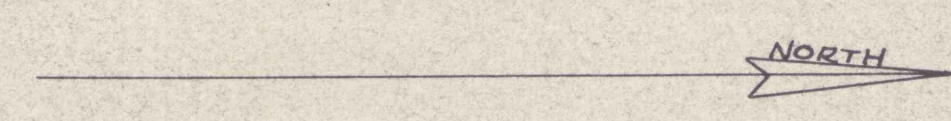

SHENANDOAH

BOROUGH


KOHINOOR

COLLIERY

KEHLEY

RUN

COLLIERY

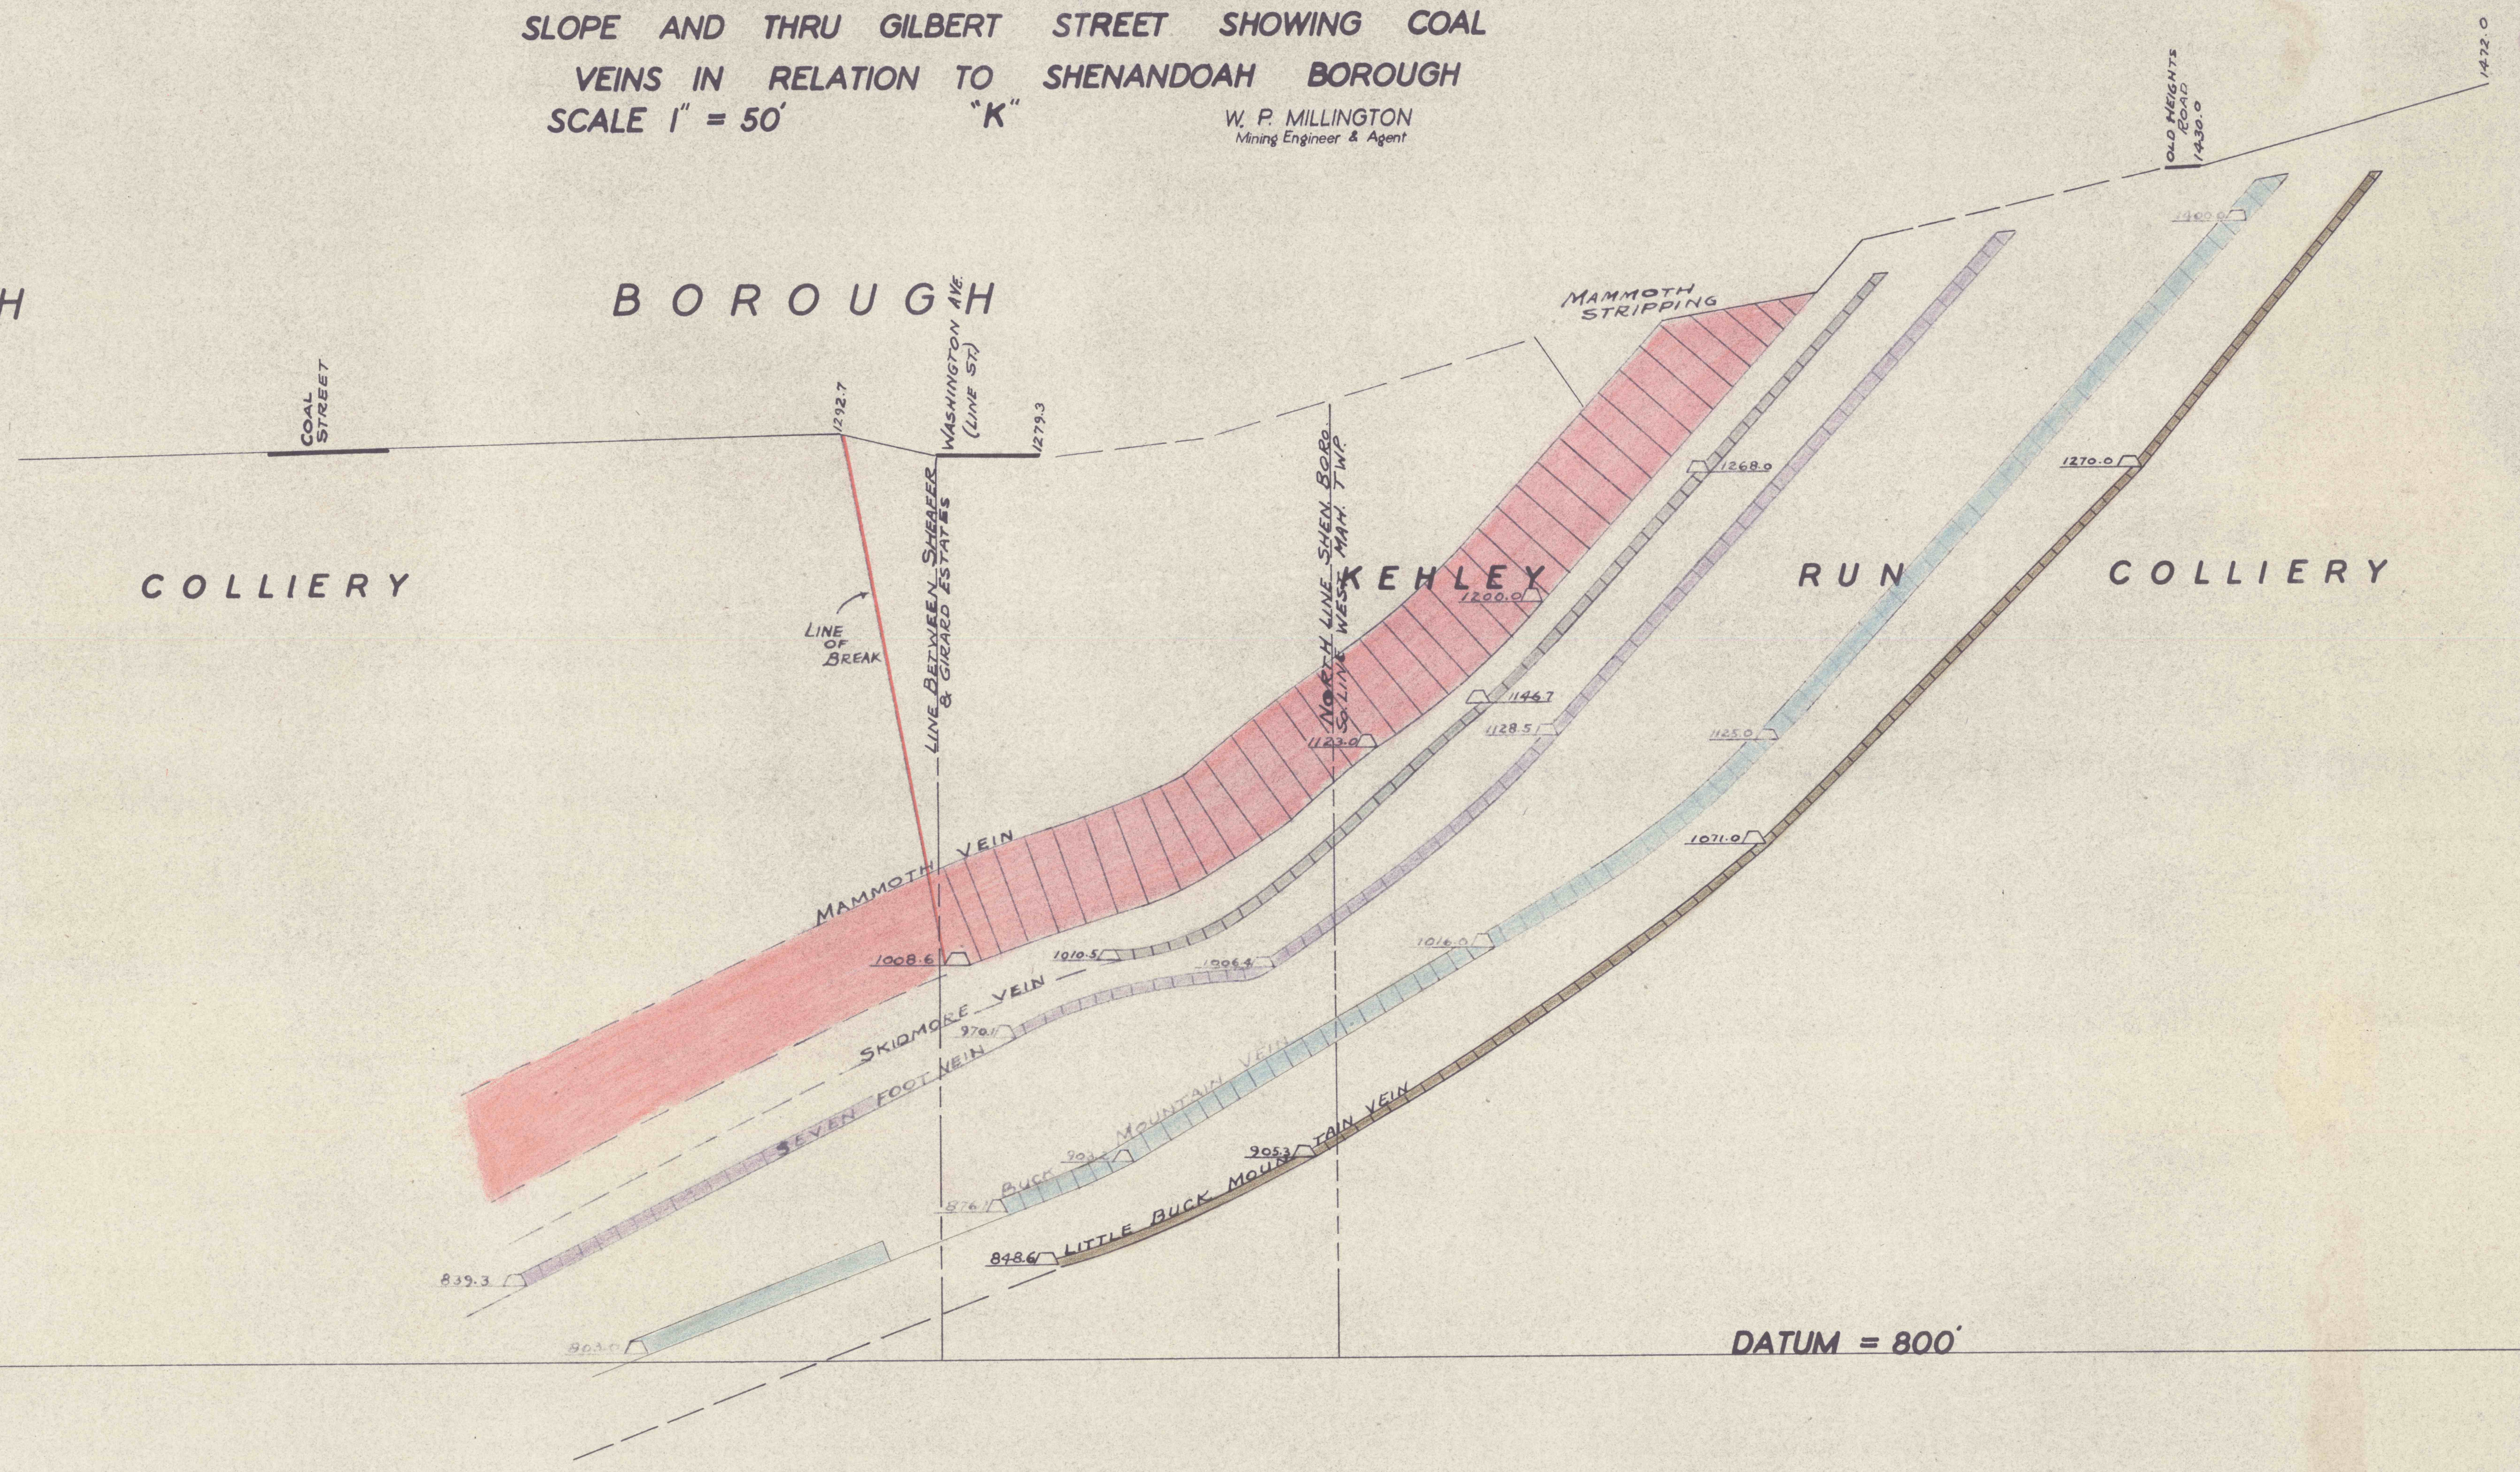

DATUM = 800'