


KEHLEY RUN COLLIERY
CROSS SECTION 2000 FEET WEST OF MAIN
SLOPE AND THRU WEST STREET SHOWING COAL
VEINS IN RELATION TO SHENANDOAH BOROUGH
SCALE 1" = 50' "I"
W.P. MILLINGTON
MINING ENGINEER & AGENT.

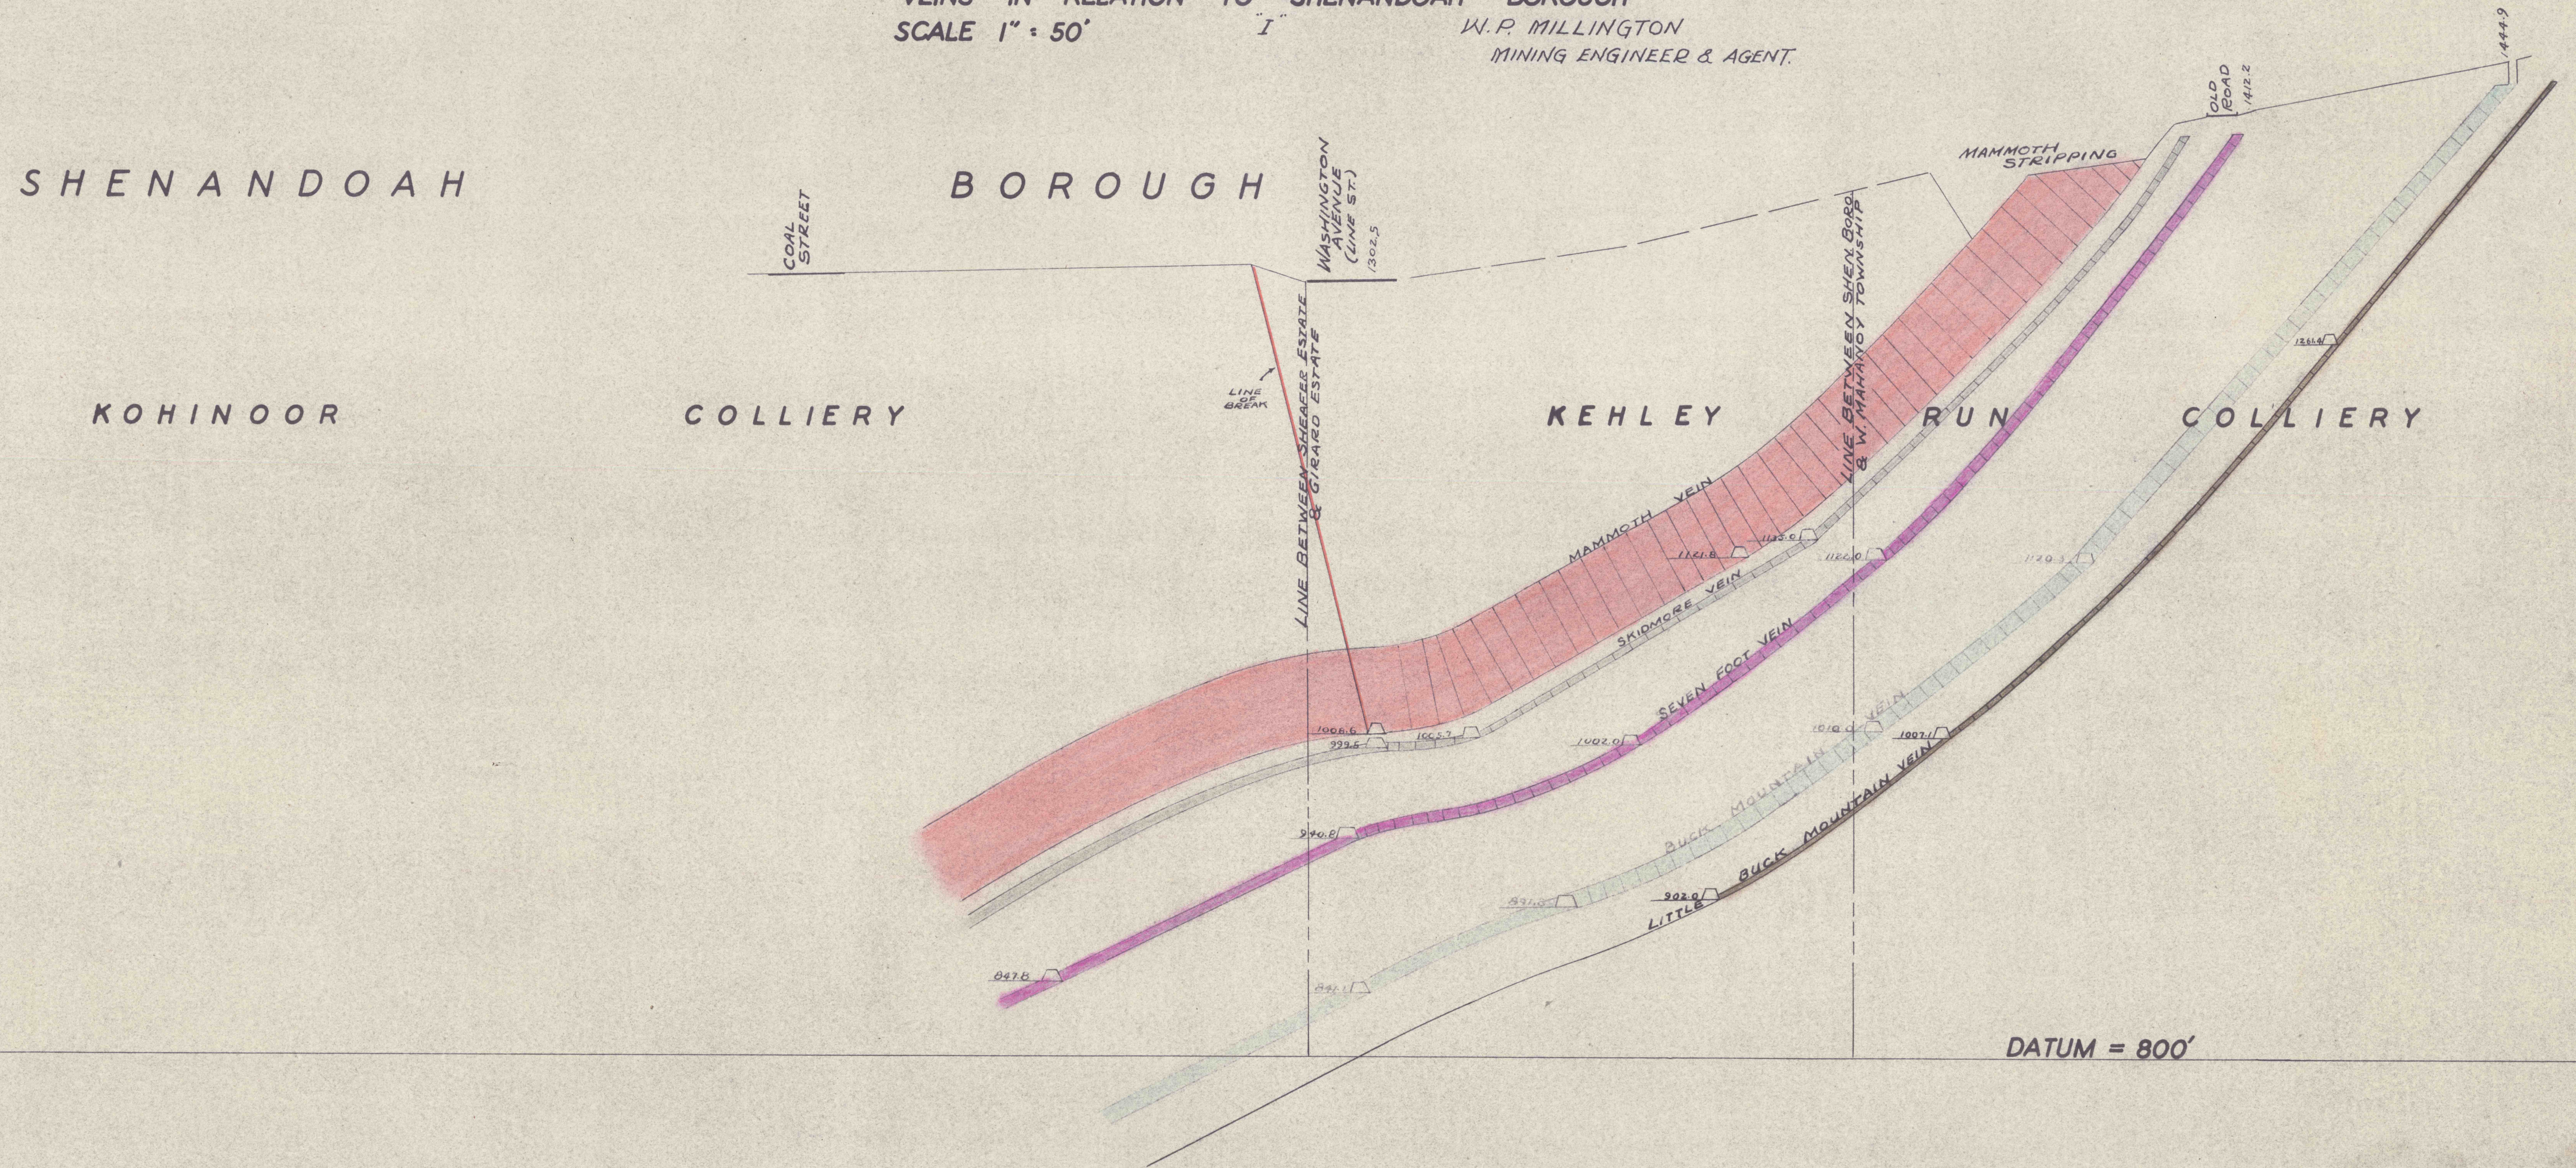

SECTION "I"