


KEHLEY RUN COLLIERY
CROSS SECTION 1800 FEET WEST OF MAIN
SLOPE AND THRU JARDIN STREET SHOWING COAL
VEINS IN RELATION TO SHENANDOAH BOROUGH
SCALE 1" = 50' "H"
W.P. MILLINGTON
MINING ENGINEER & AGENT

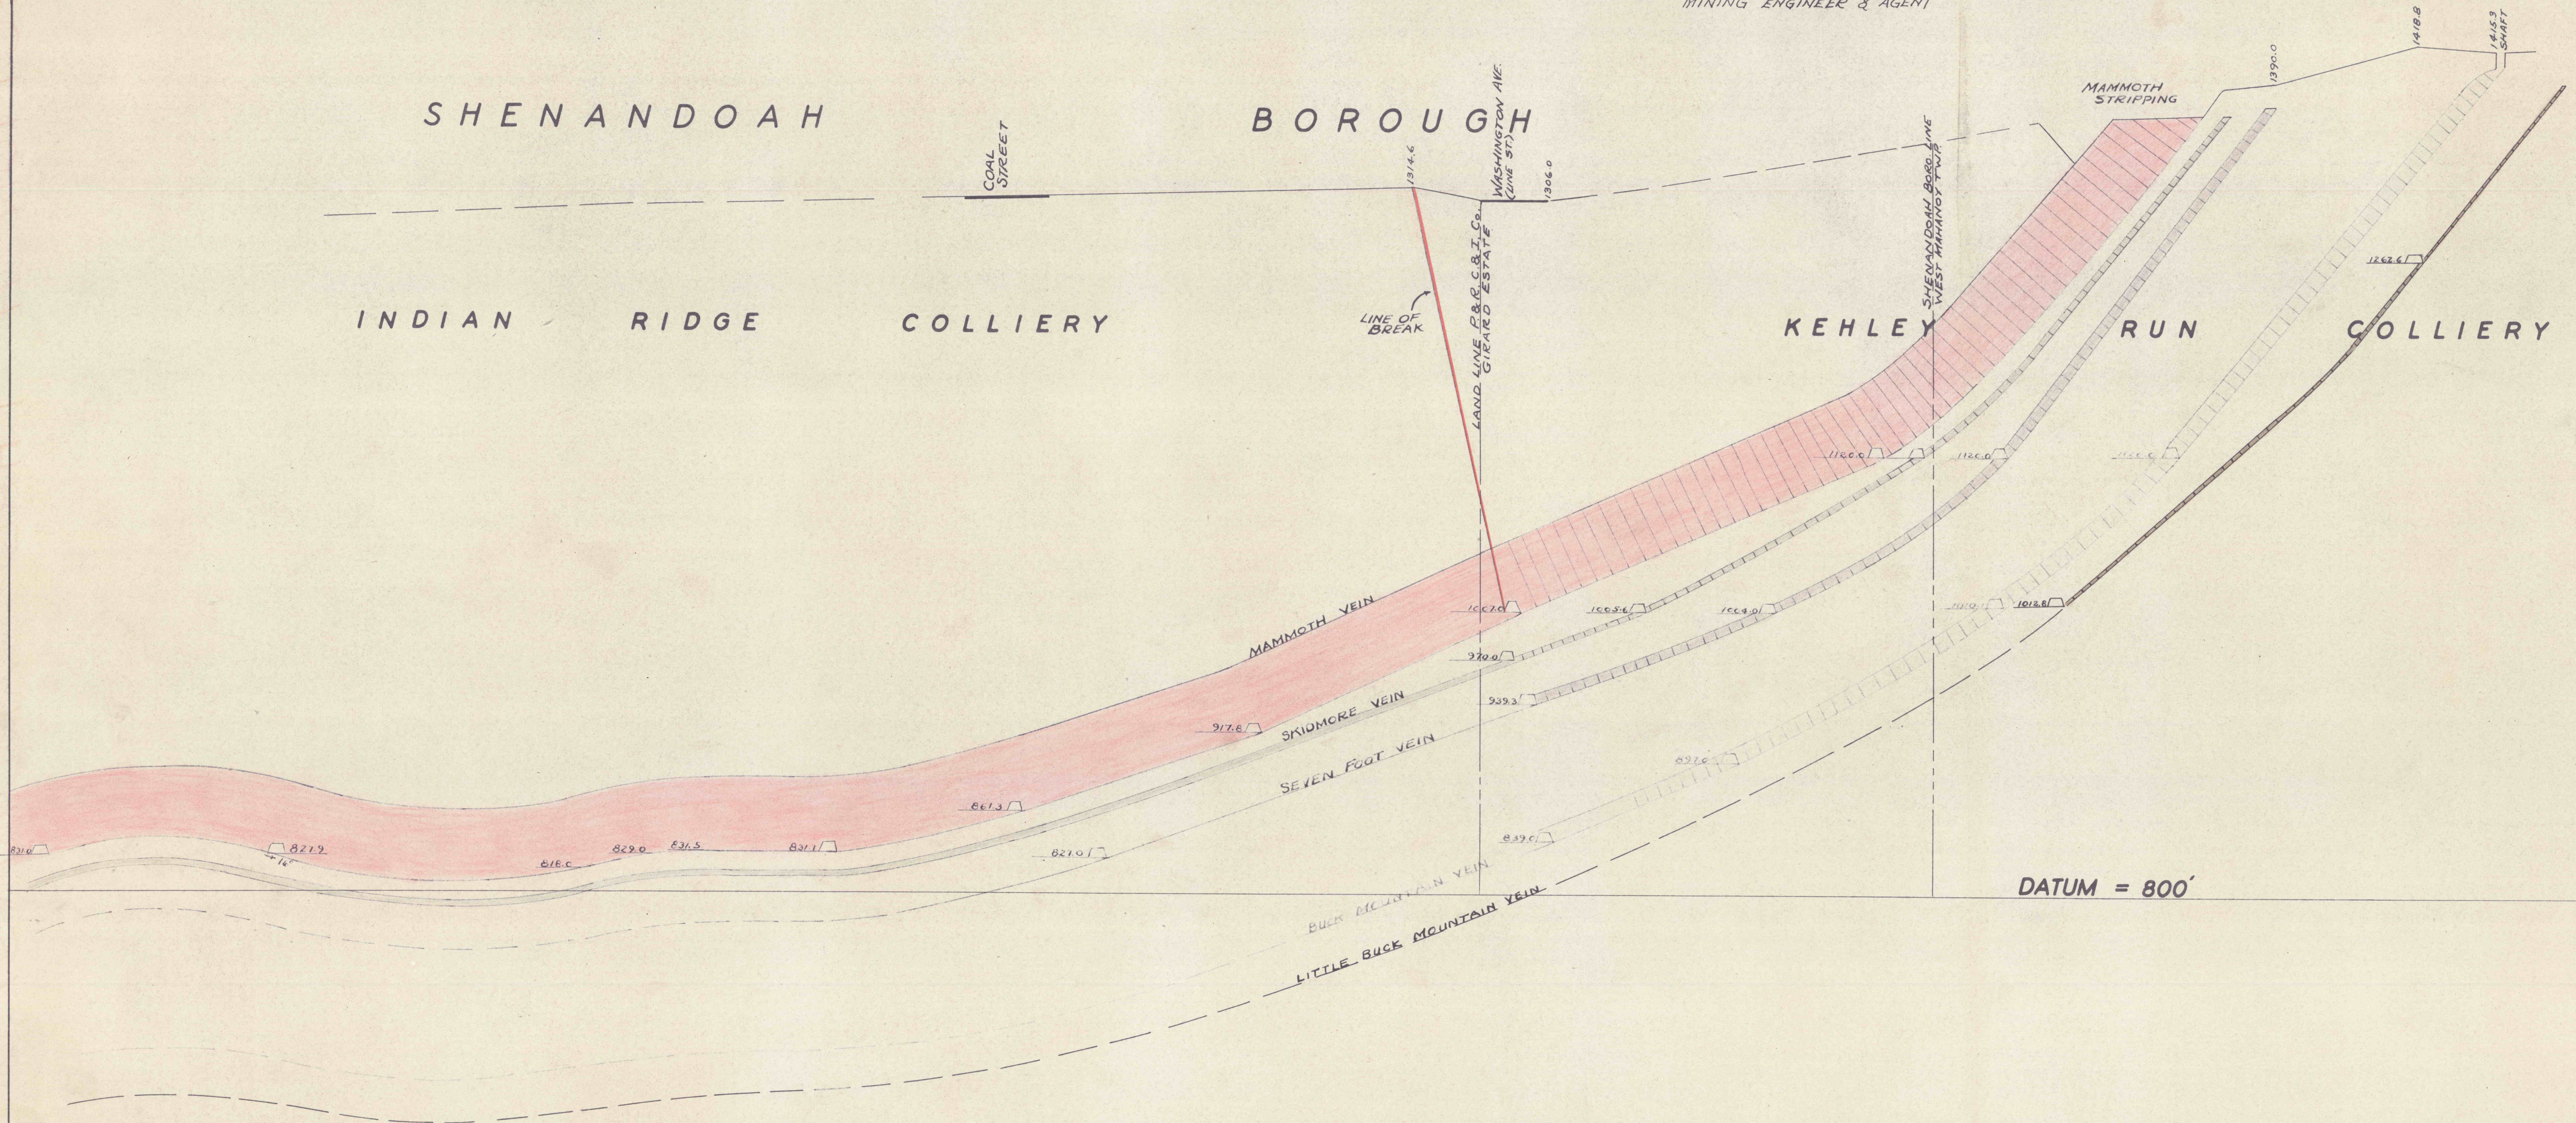

SECTION "H"