


SKETCH showing position of the Proposed Pillar to be left under the
Haven Run Branch of the P. & R. R. at the Hammond Colliery.


Scale 1 in = 100 ft.

From P. & R. Map of Sept 2-1892.


Property of H. S. Thompson.

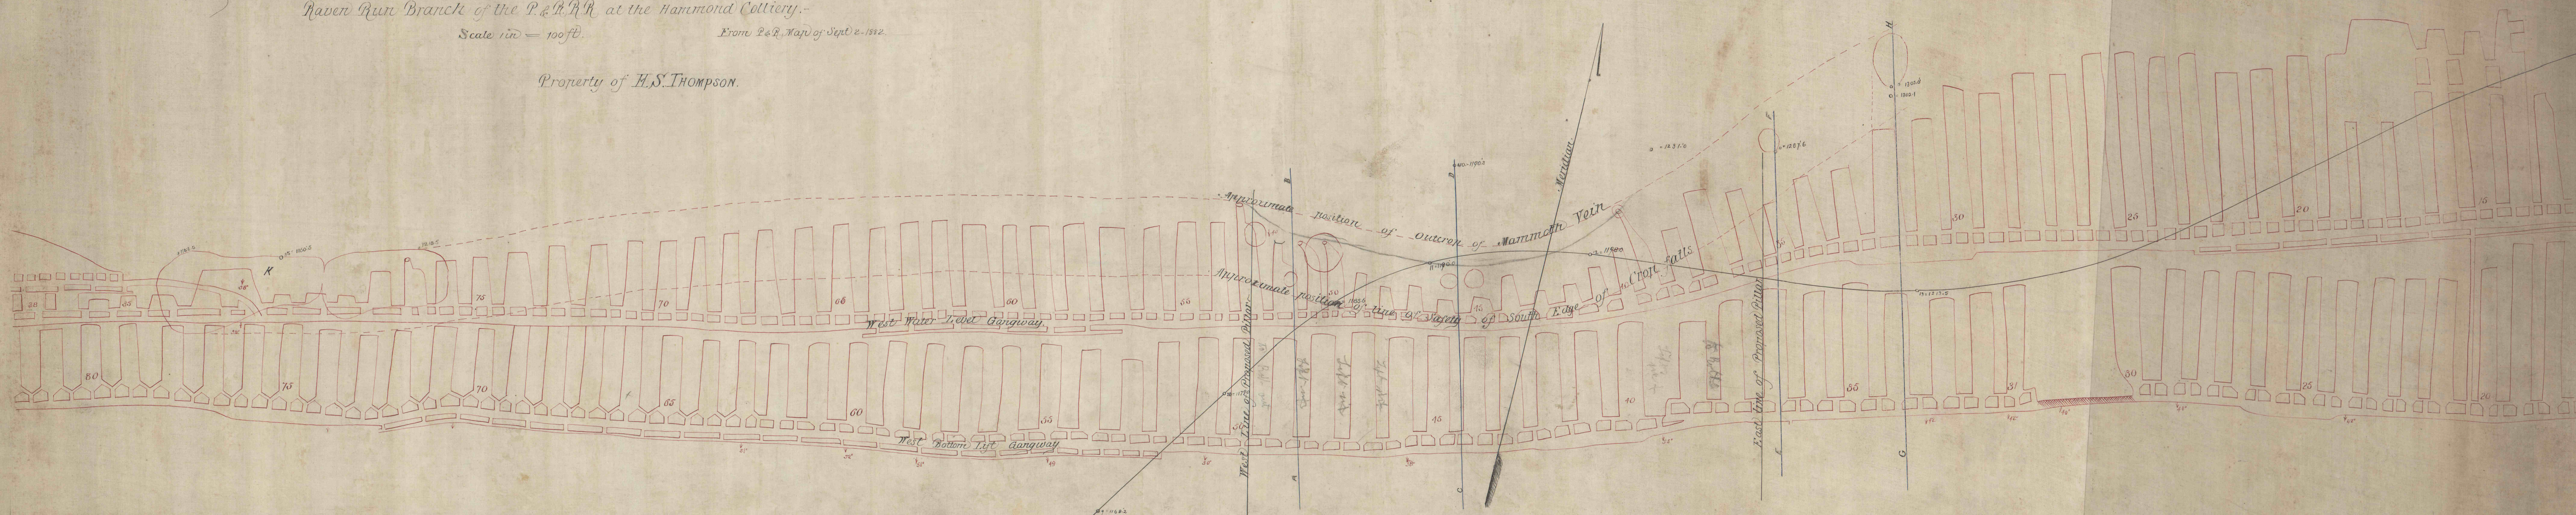


Section on line A-B

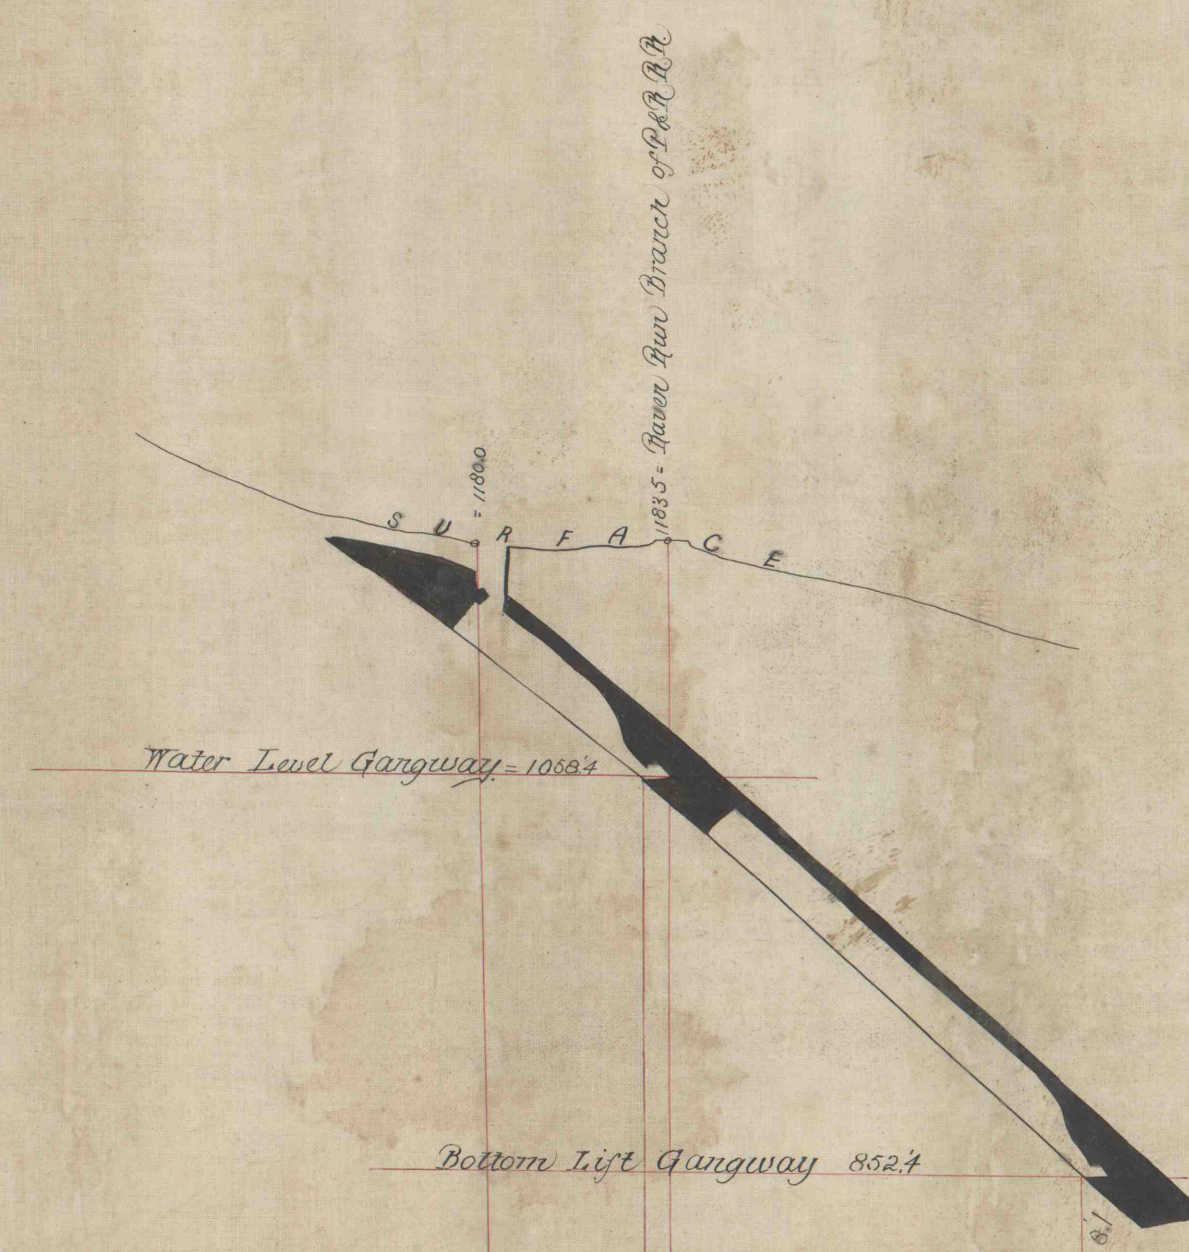


Section on line C-D

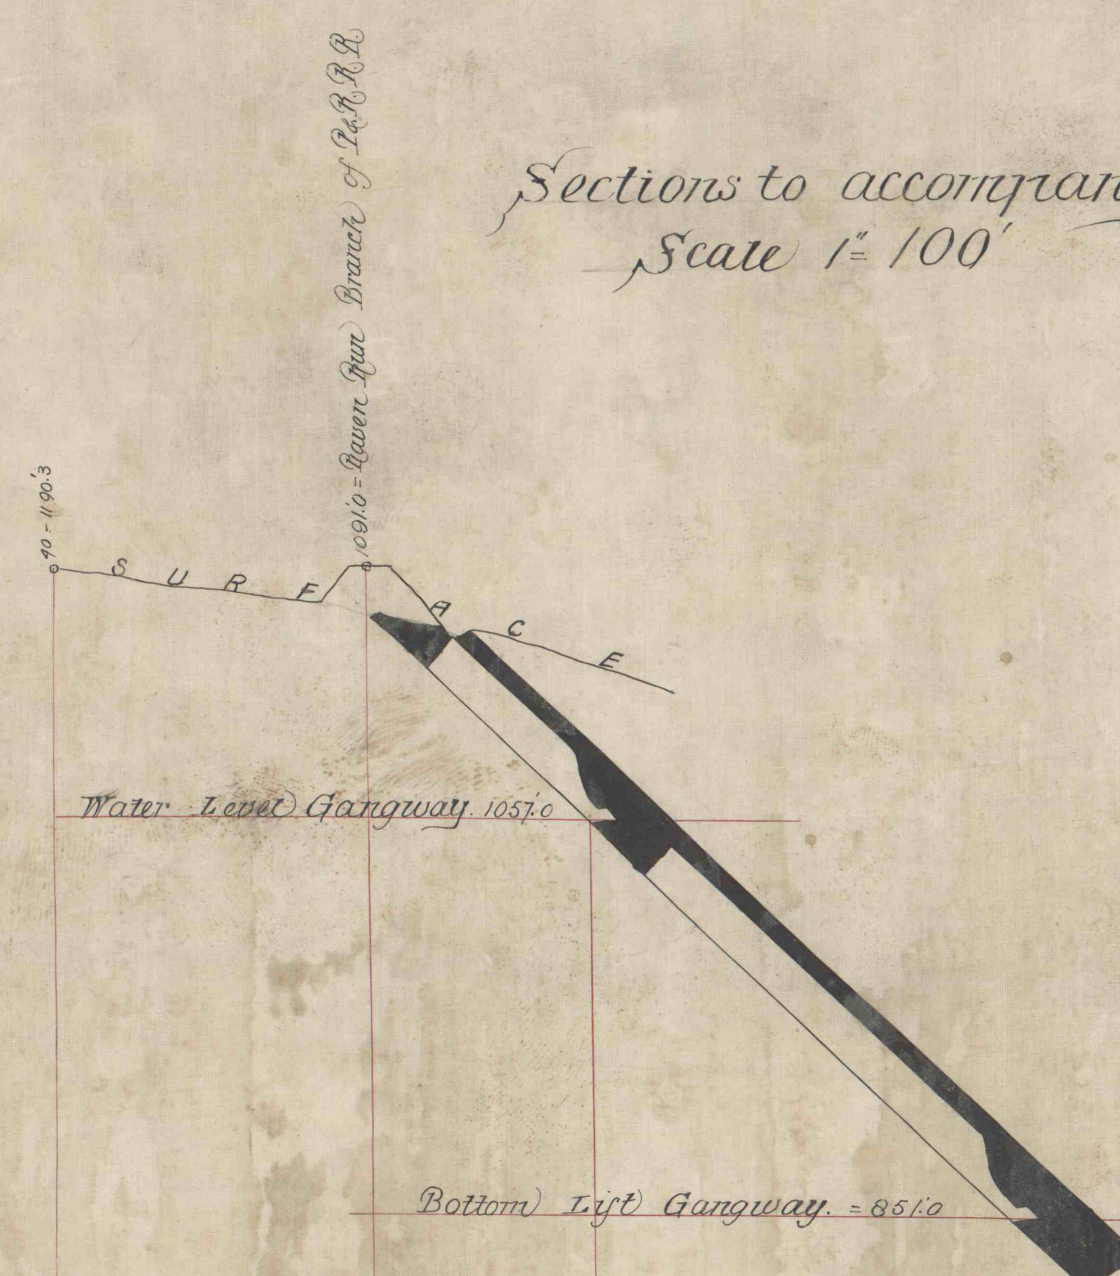

Section on line E-F

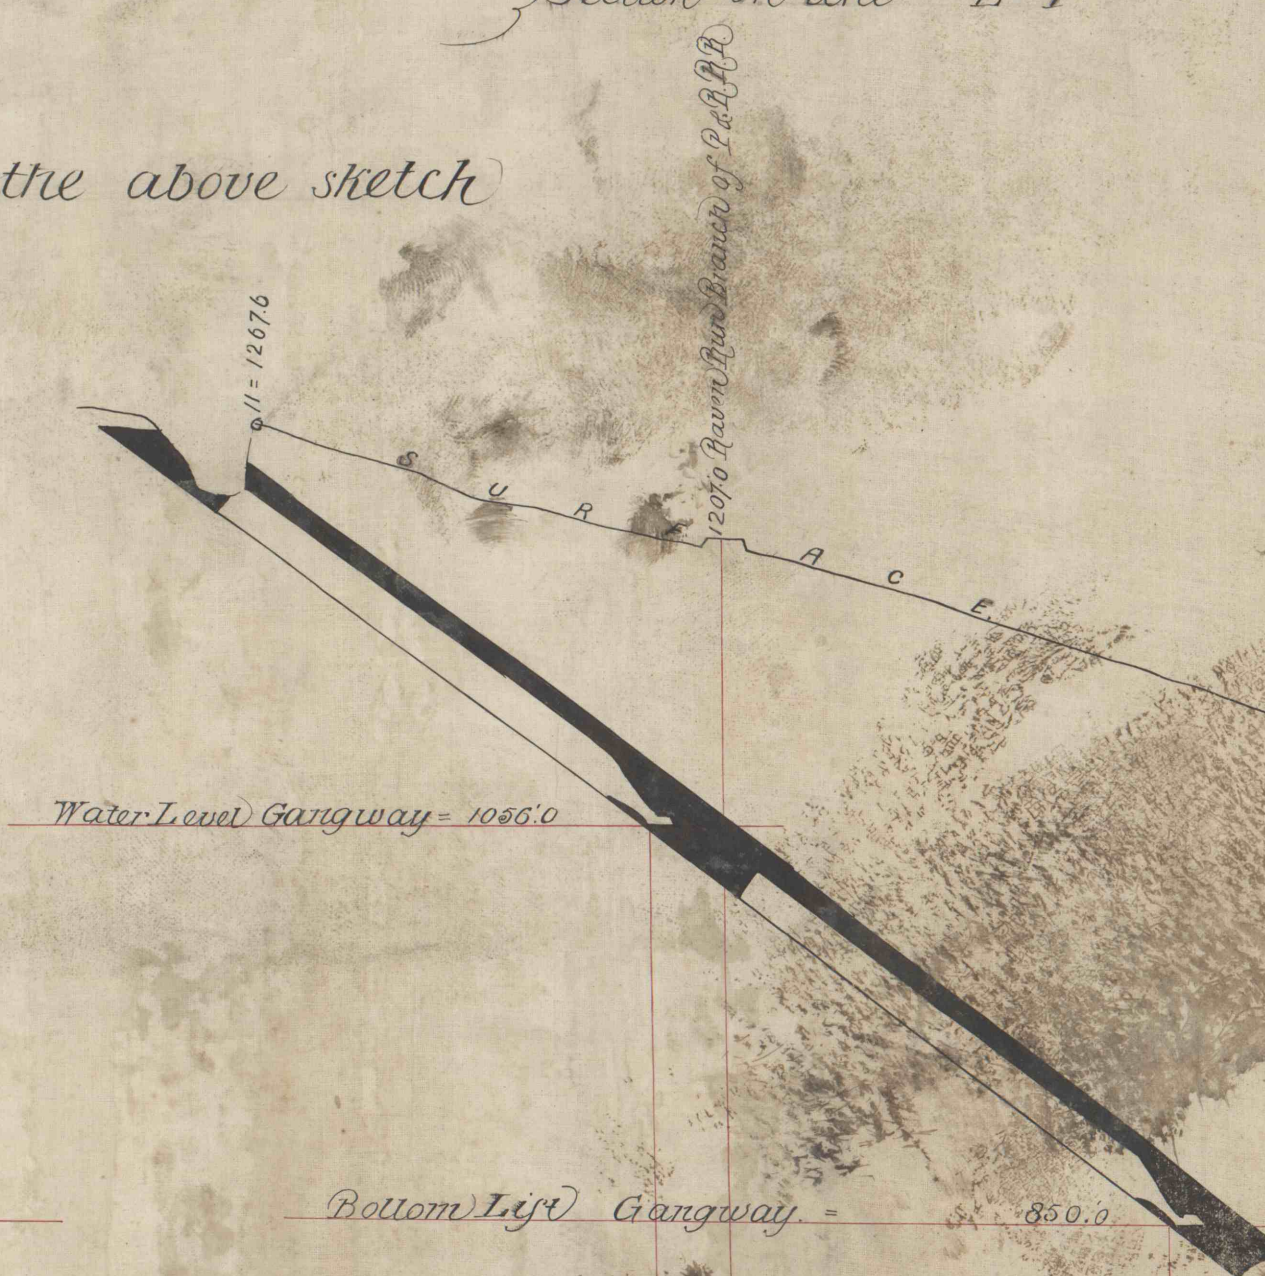

Section on line G-H

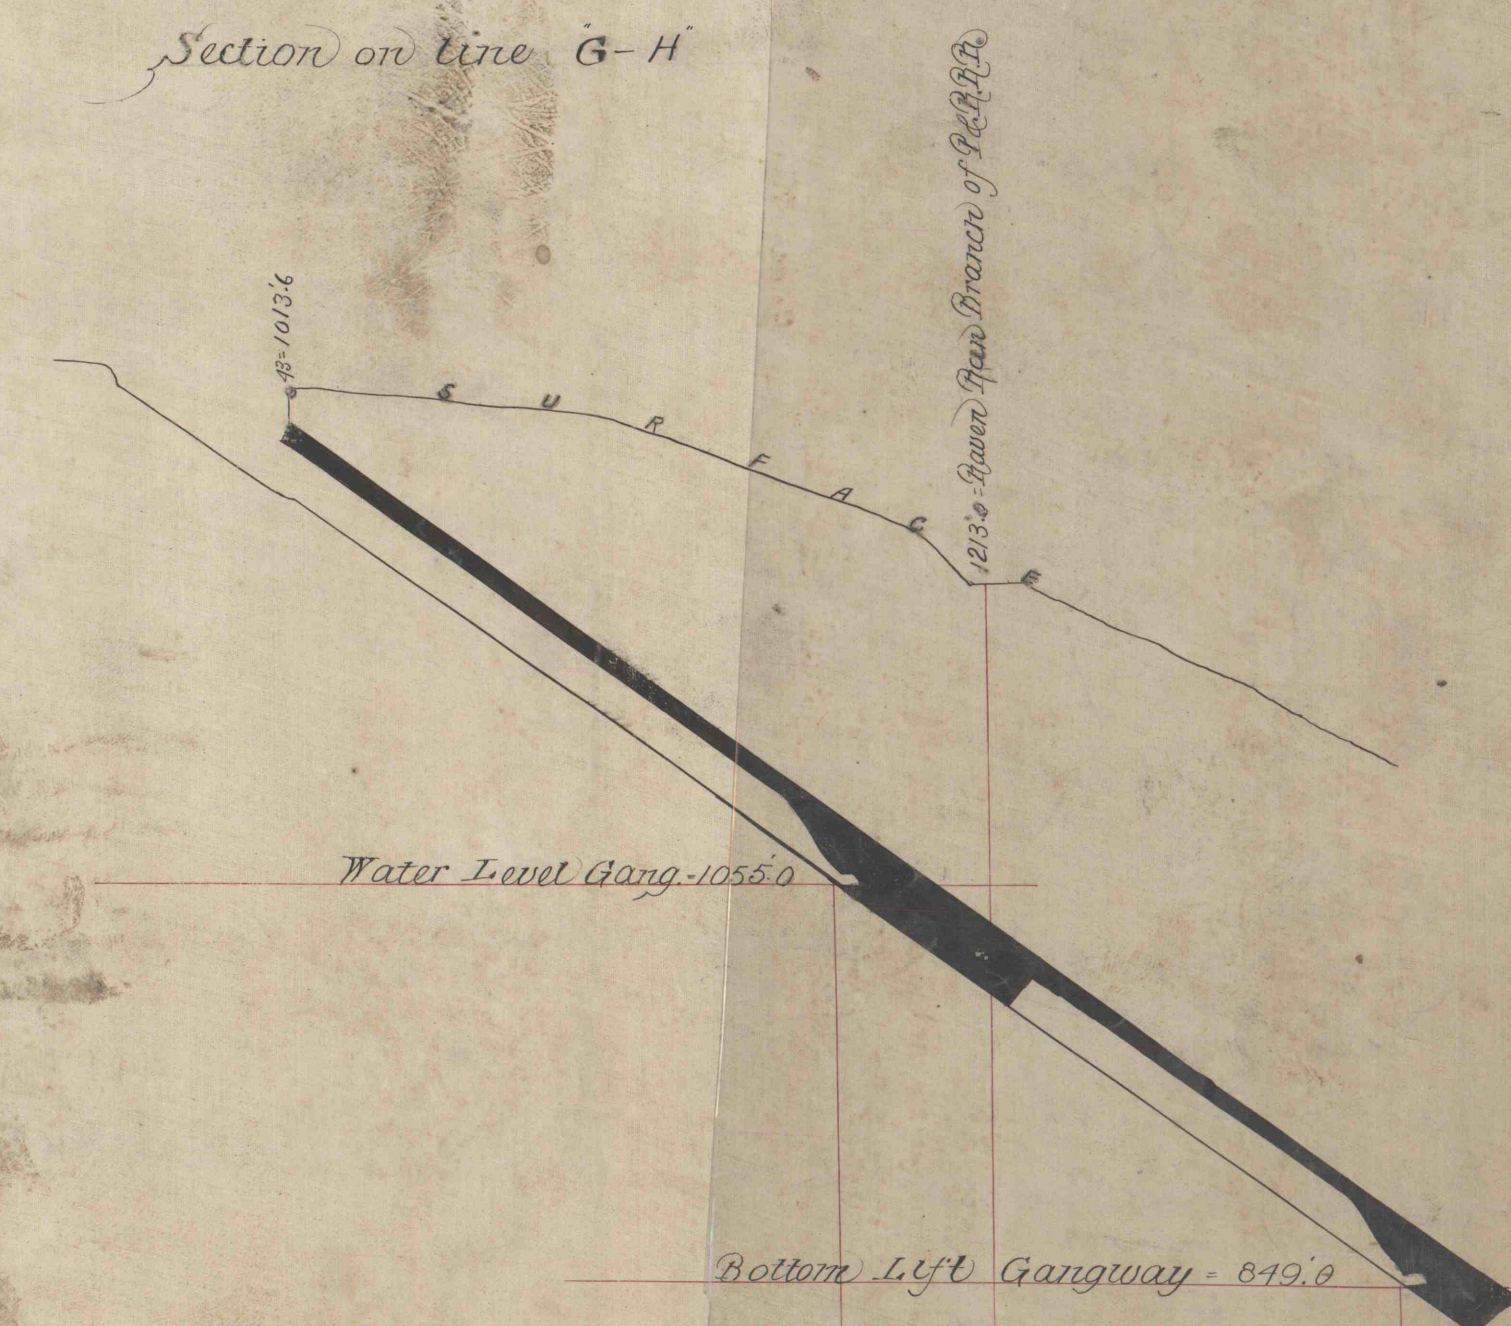

Sections to accompany the above sketch
Scale 1" = 100'

Datum Line - 800 ft above Tide