


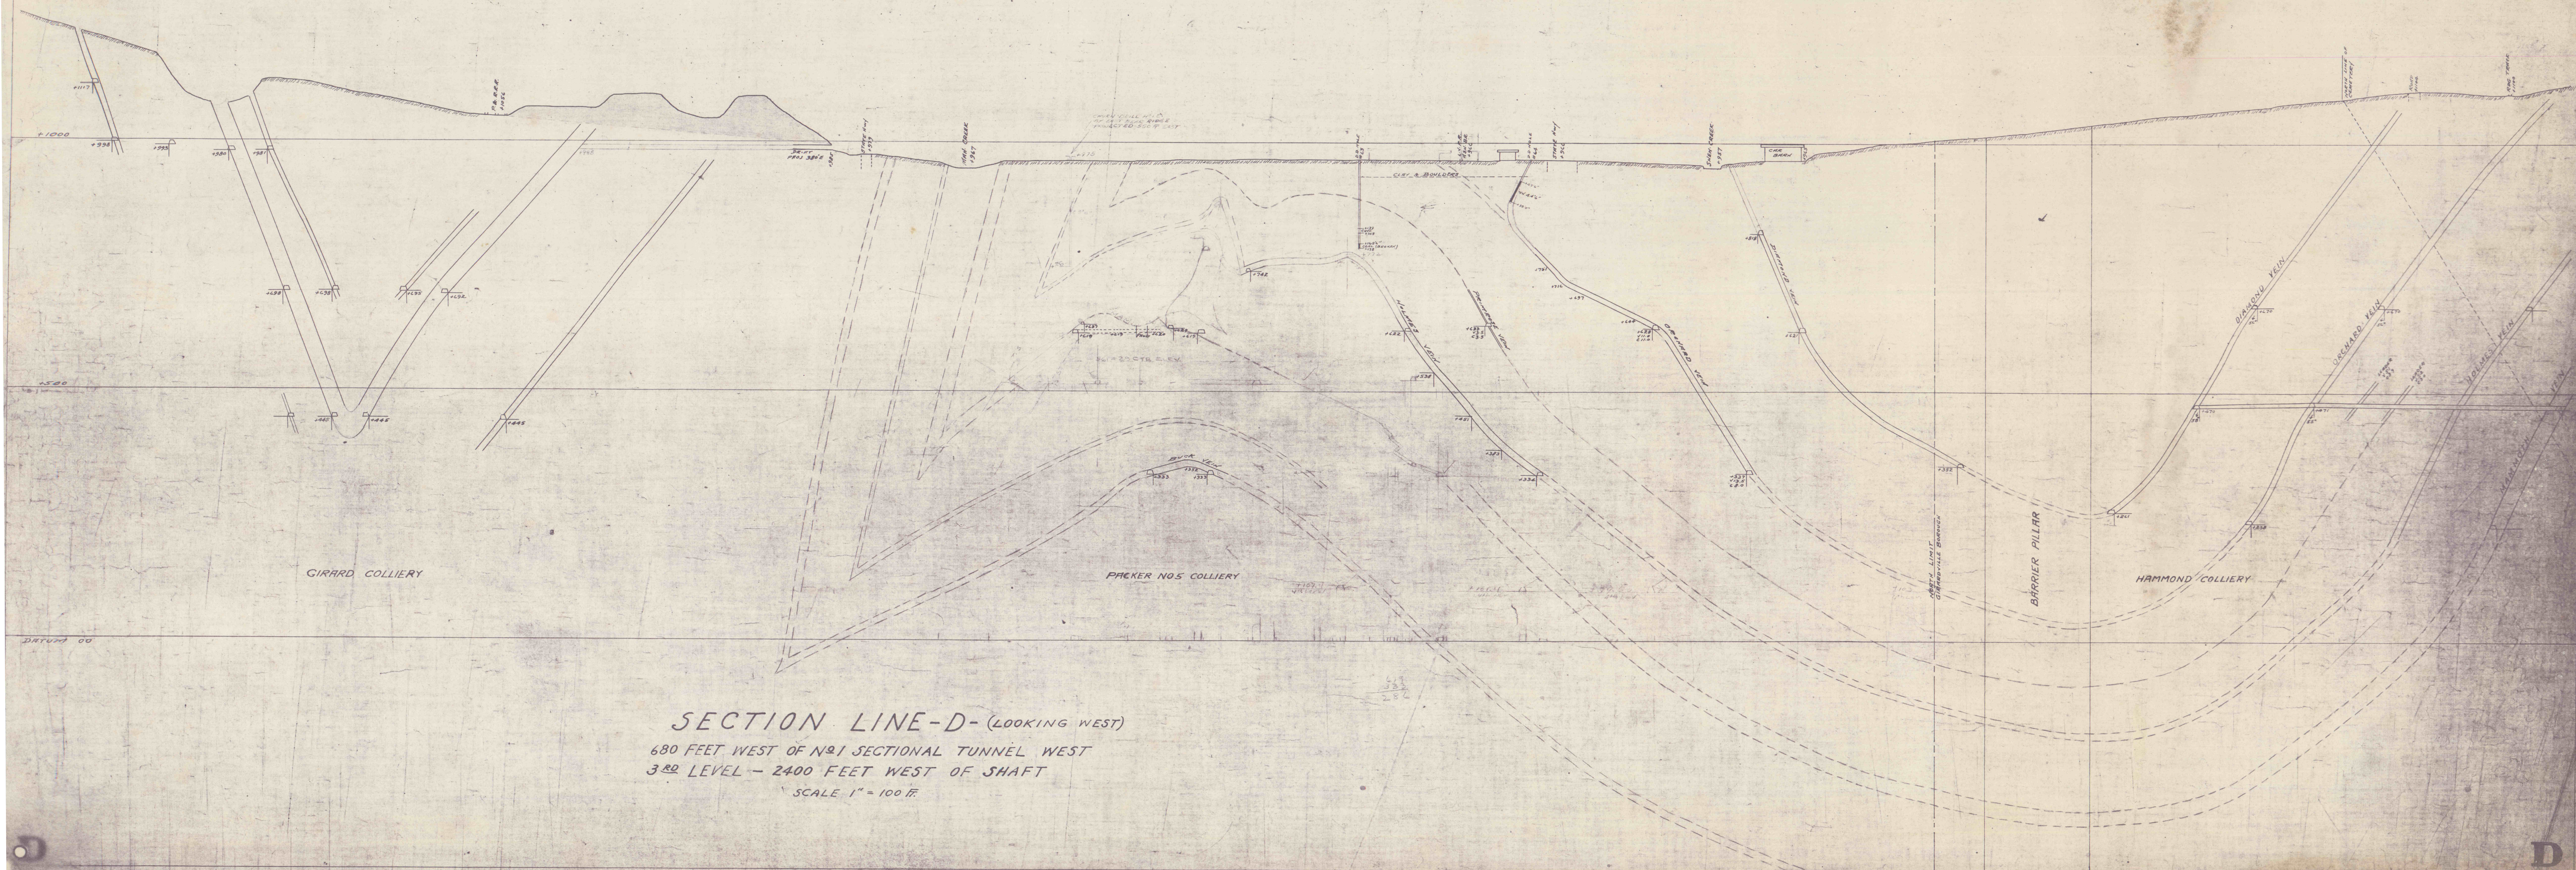

SECTION LINE-D- (LOOKING WEST)
680 FEET WEST OF NO. 1 SECTIONAL TUNNEL WEST
3RD LEVEL - 2400 FEET WEST OF SHAFT
SCALE 1" = 100 FT.