



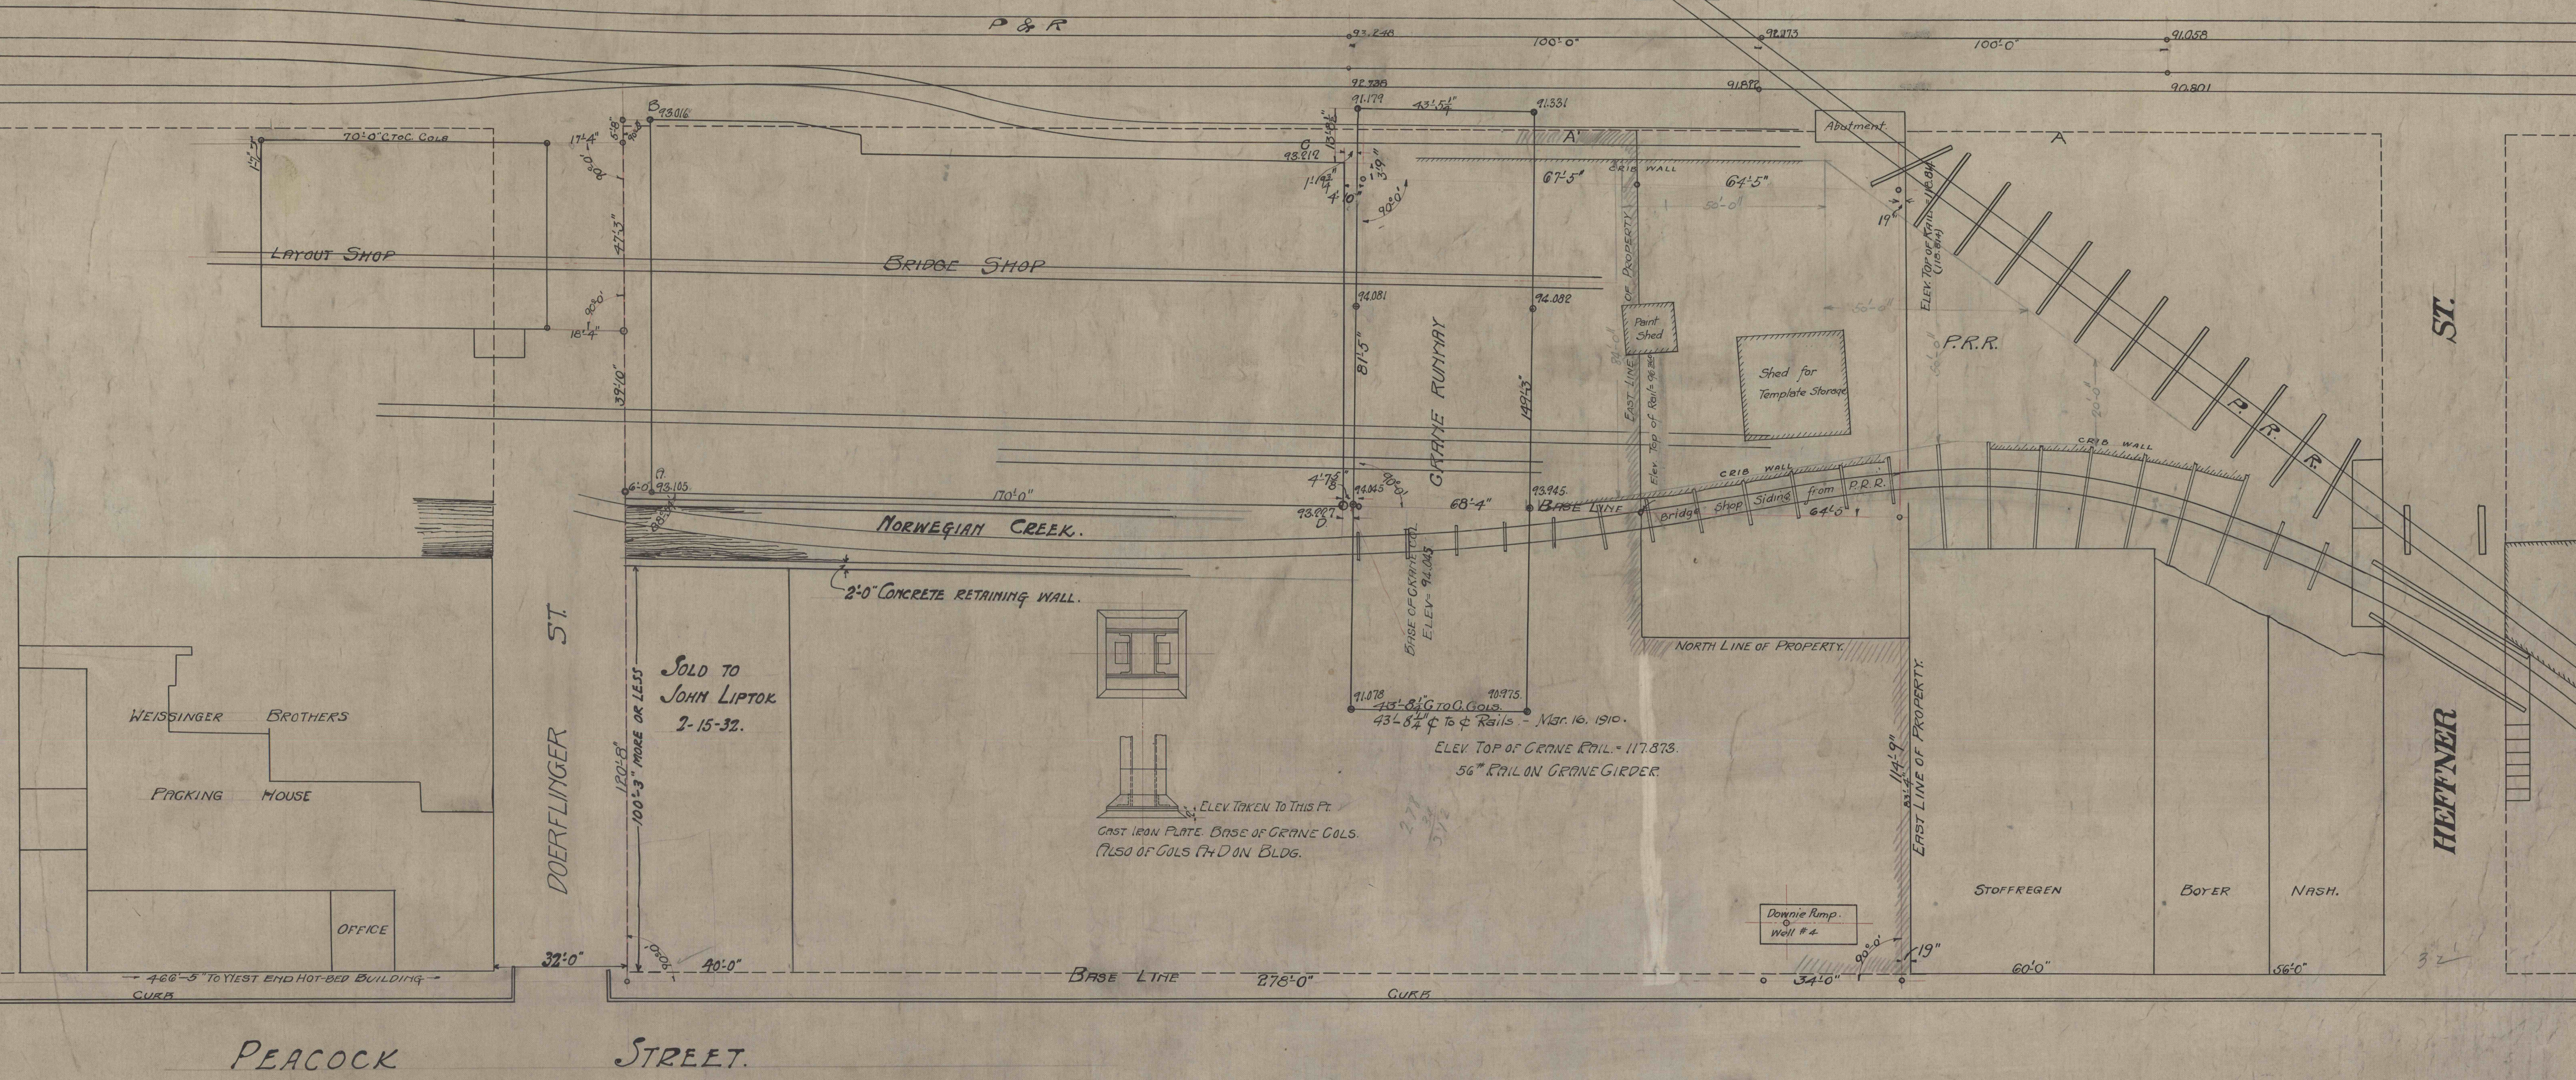

DATUM LINE 100.00
 PROPOSED BRIDGE SHOP FLOOR ELEV. = 97.000
 PRESENT " " " " = 93.400

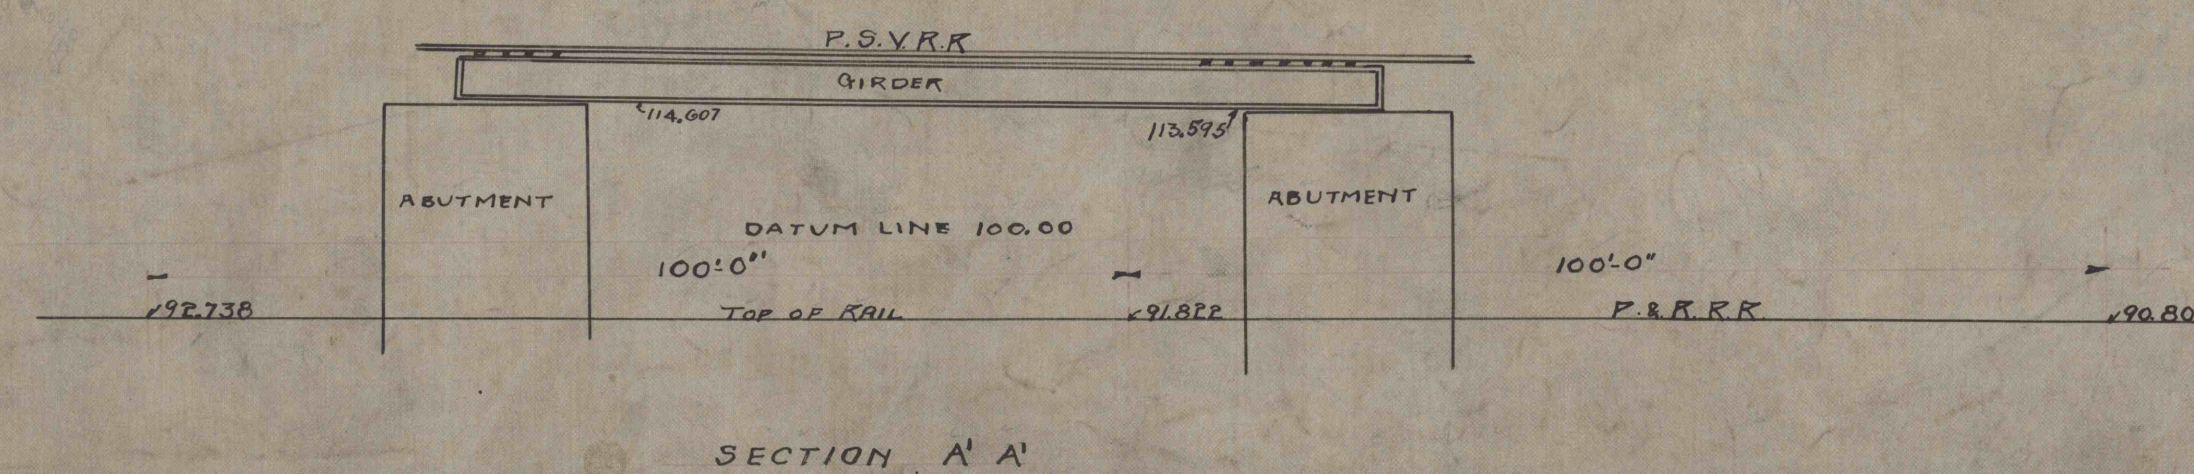

LOCATION OF BRIDGE SHOP
 THE EASTERN STEEL COMPANY
 SCALE 20'-1" MARCH 14-1908. DRAWING #17997
 REVISED: JANUARY 20, 1909.