


ADDITIONS AND ALTERATIONS
 of the
 POTTSVILLE-OUT-DOOR-CLUB-
 POTTSVILLE-PA.

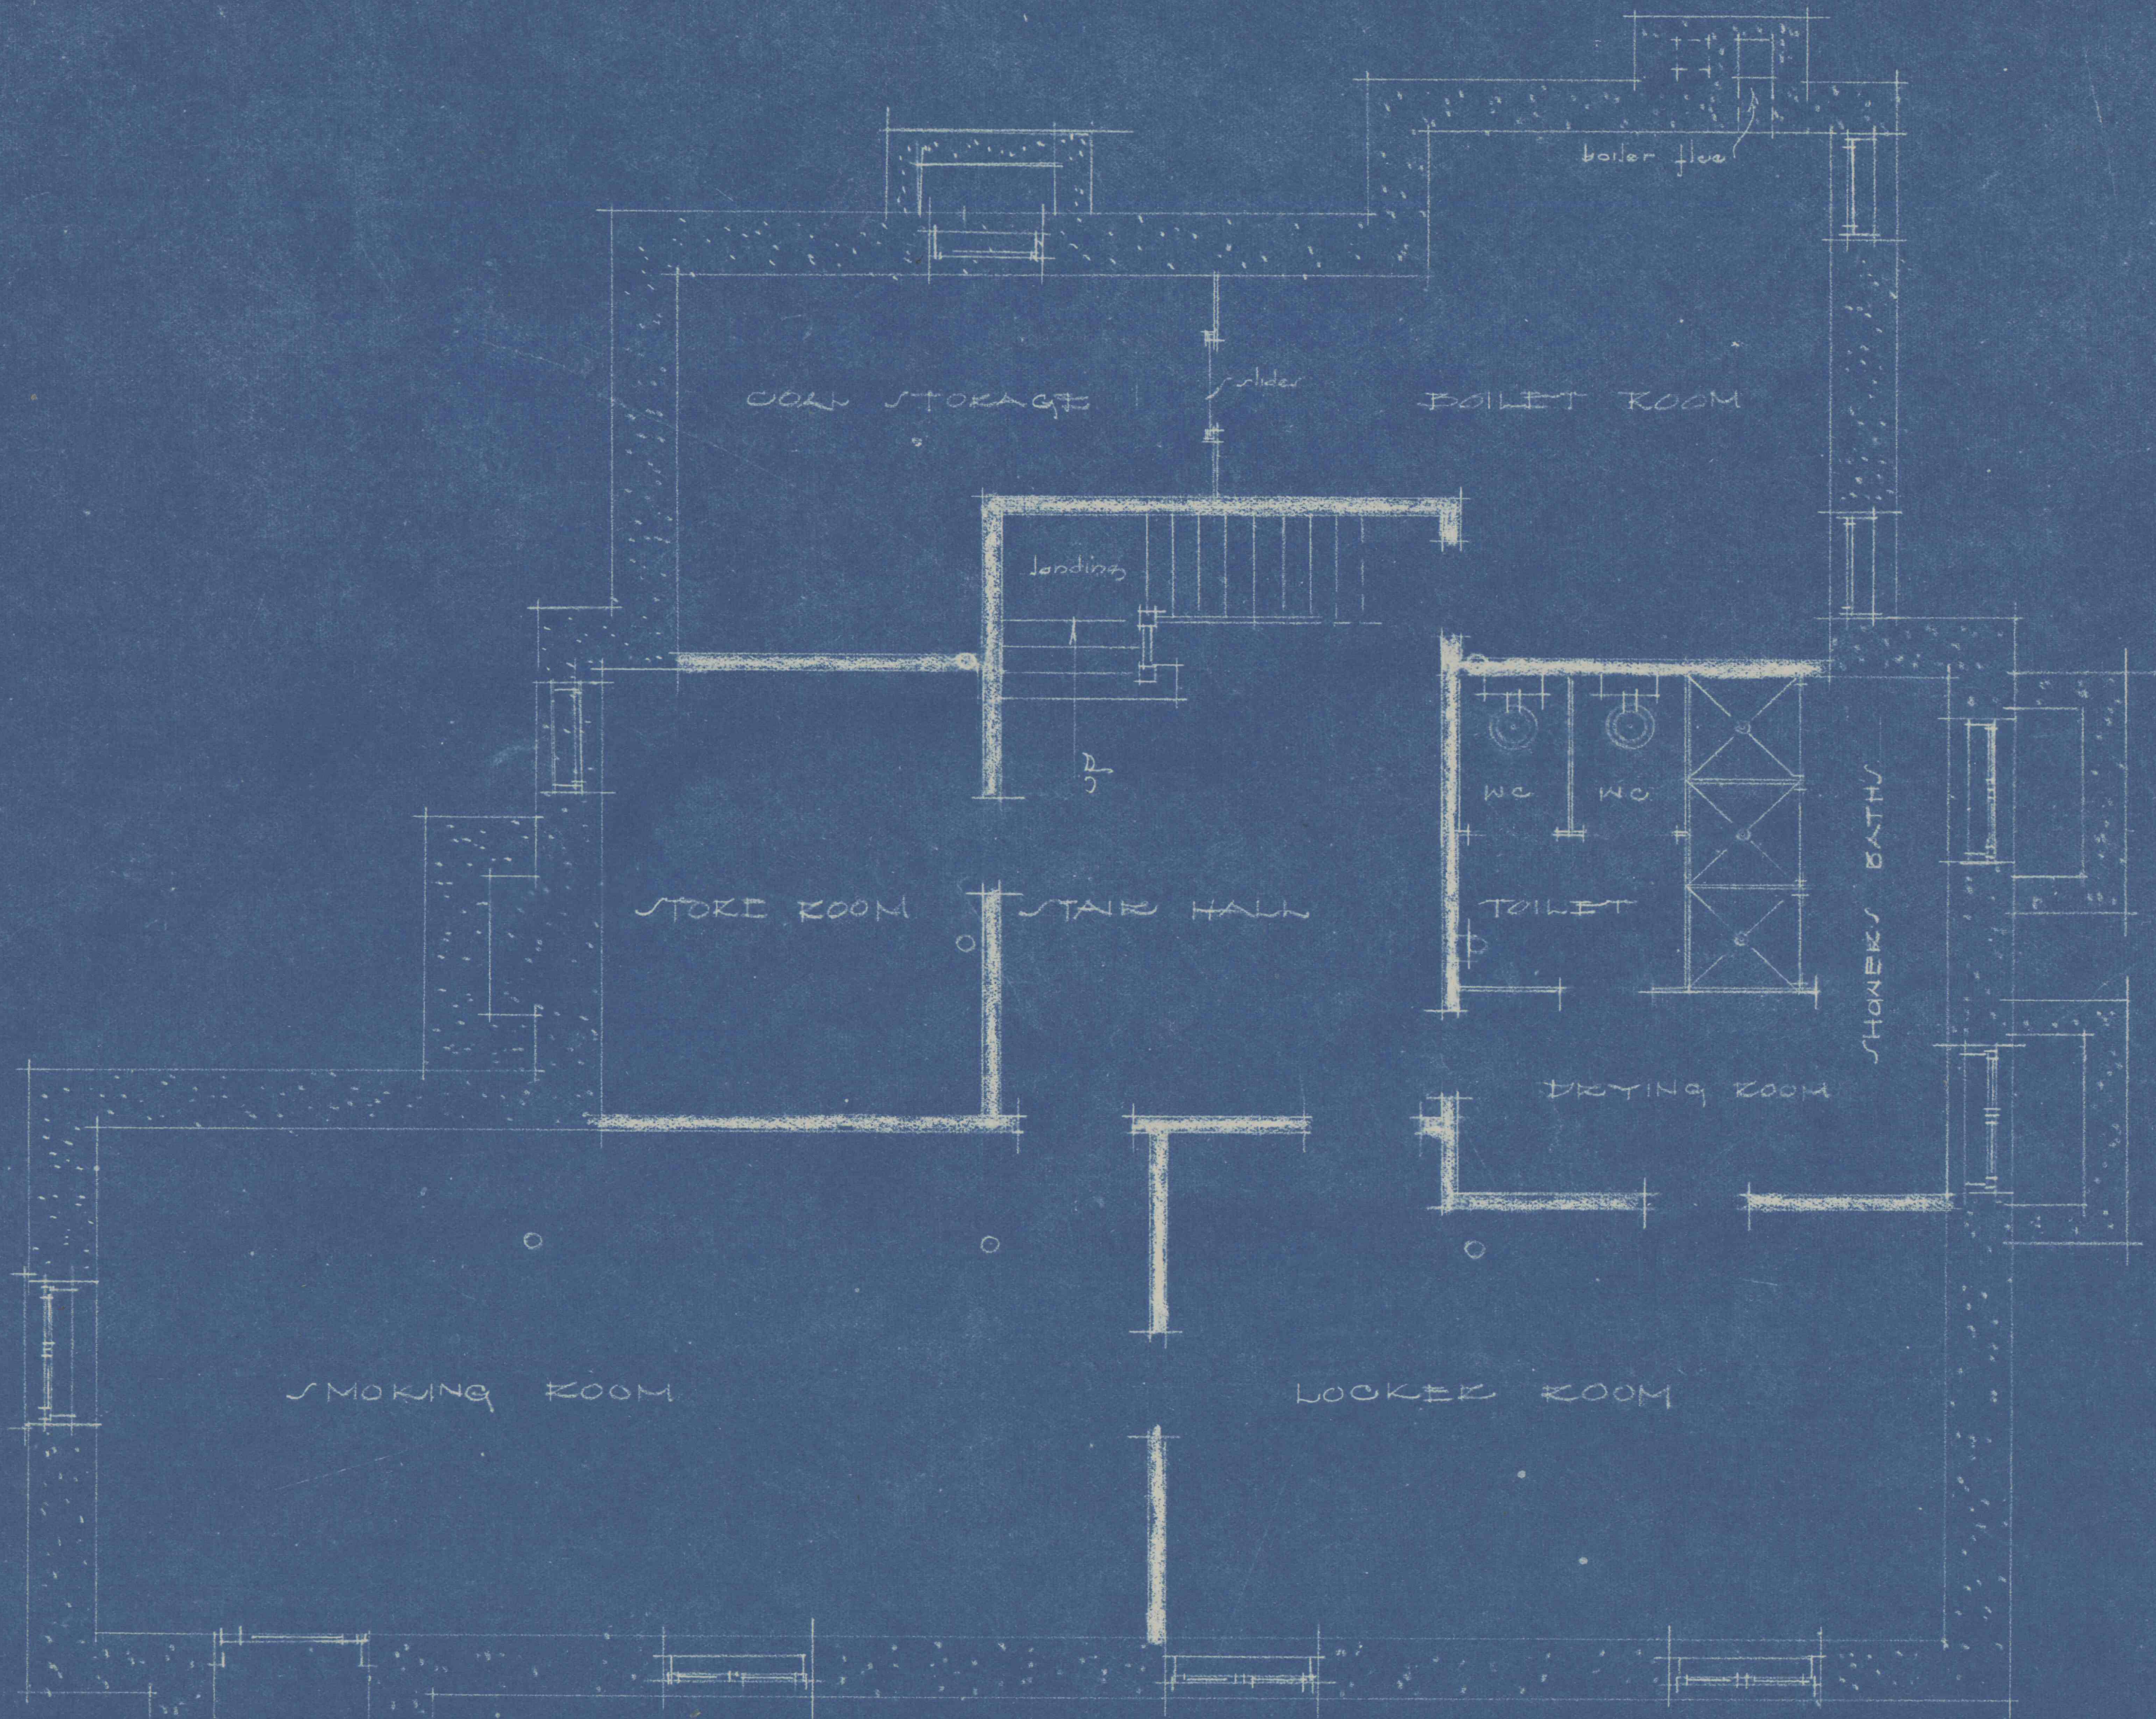

SHEET NO. 3.
 JOB NO. 510.
 DATE MAY 12 1910.
 SCALE 1/4" = 1 foot.

BASEMENT PLAN.

FRANK X. REILLY
 ARCHITECT
 112 S. CENTER ST.
 POTTSVILLE PA.