


CLUB HOUSE FOR THE POTTSVILLE OUT DOOR CLUB -


FRANK X. REILLY
ARCHITECT,
POTTSVILLE Pa.



FOUNDATION PLAN
SCALE 1/4" = 1'-0"

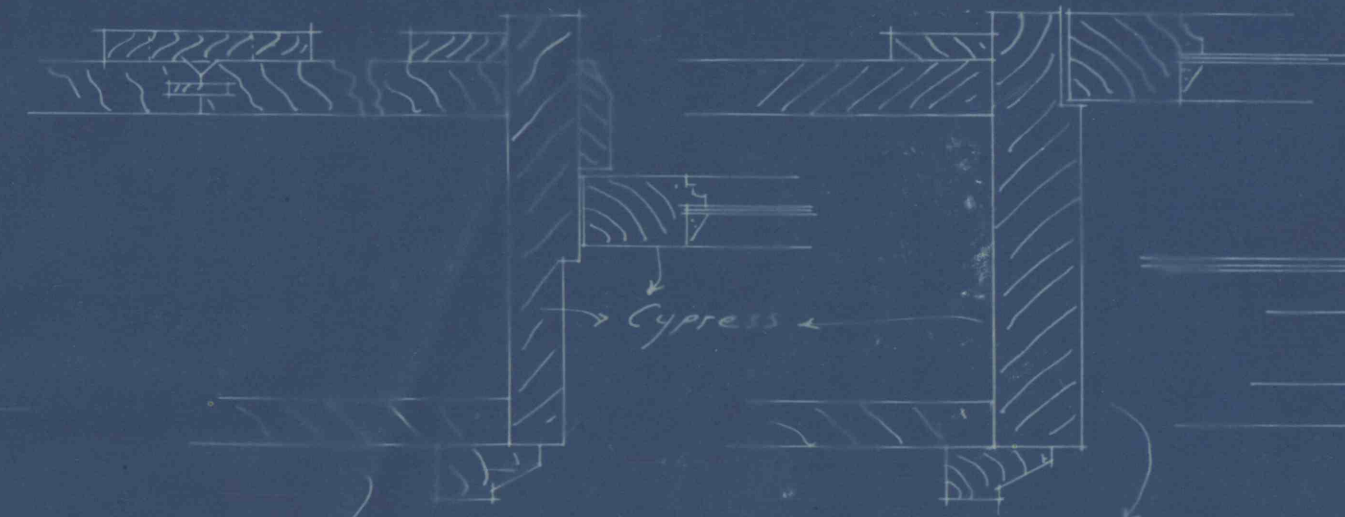

FRONT ENTRANCE DOOR
SCALE 3/4" = 1'-0"

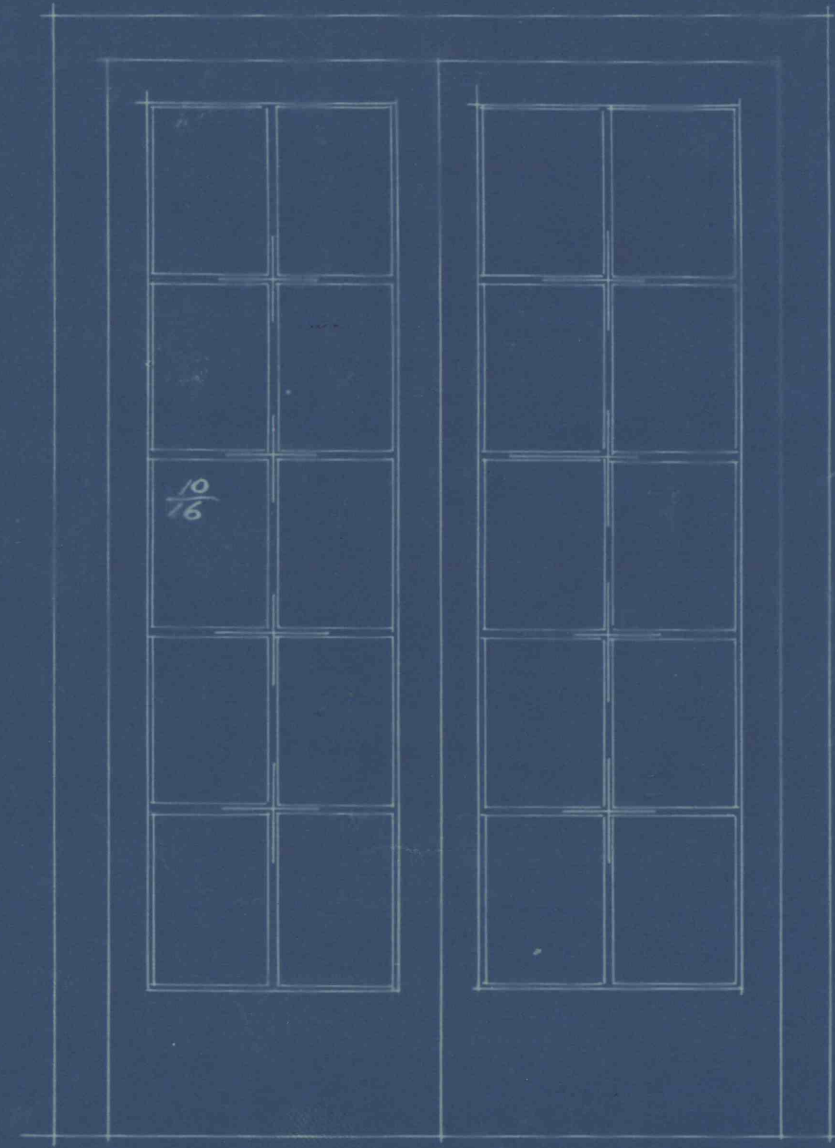

CEMENTS ON FRONT PORCH DETAIL OF WALL FINISH



DETAIL SHOWING SEAT AND STAIRWAY