



282

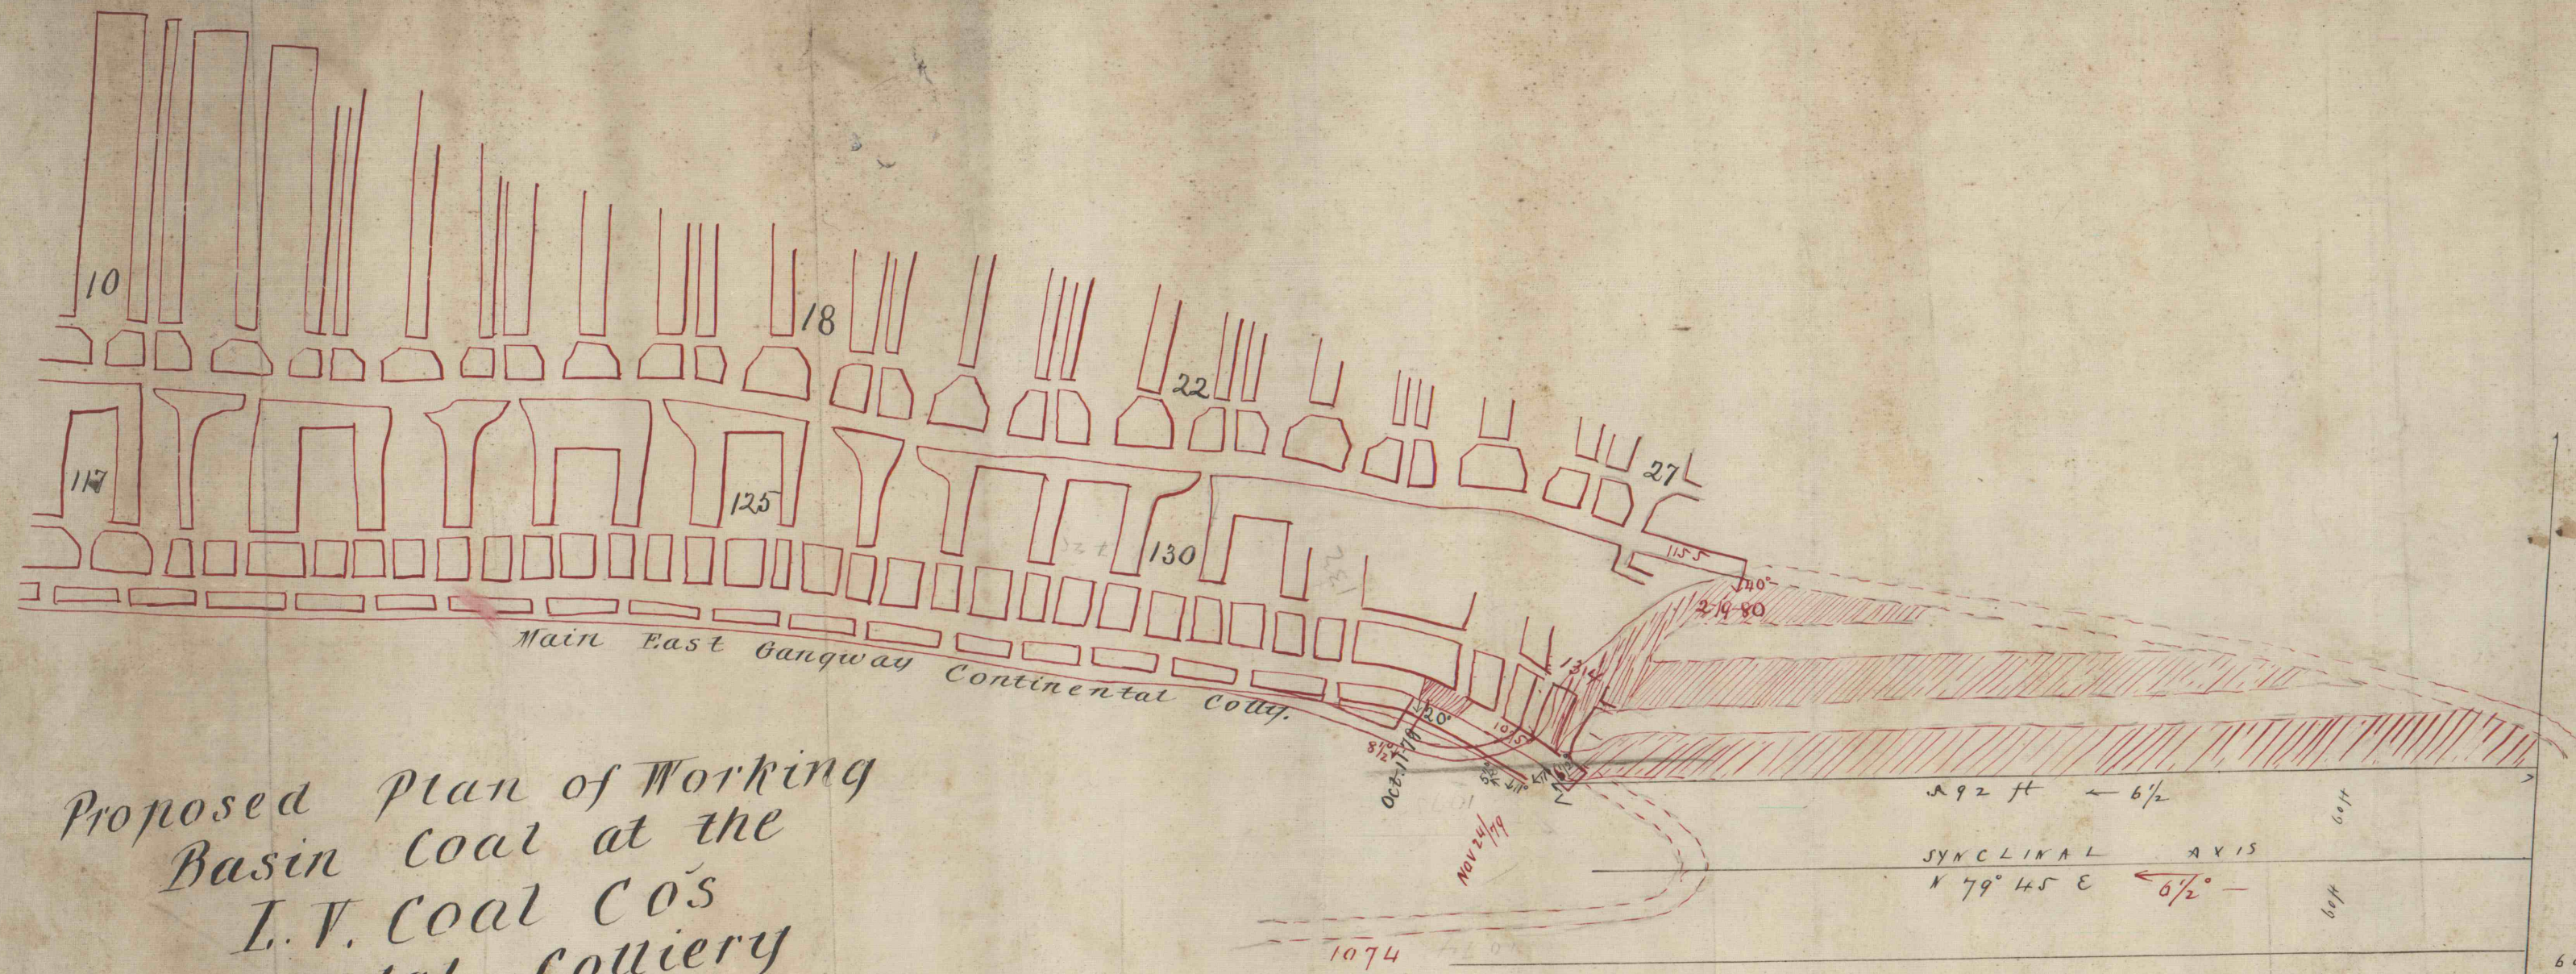

Proposed Plan of Working
Basin Coal at the
L.V. Coal Co's
Continental Colliery
Scale 100 ft

Ashland Feb 27th 1880

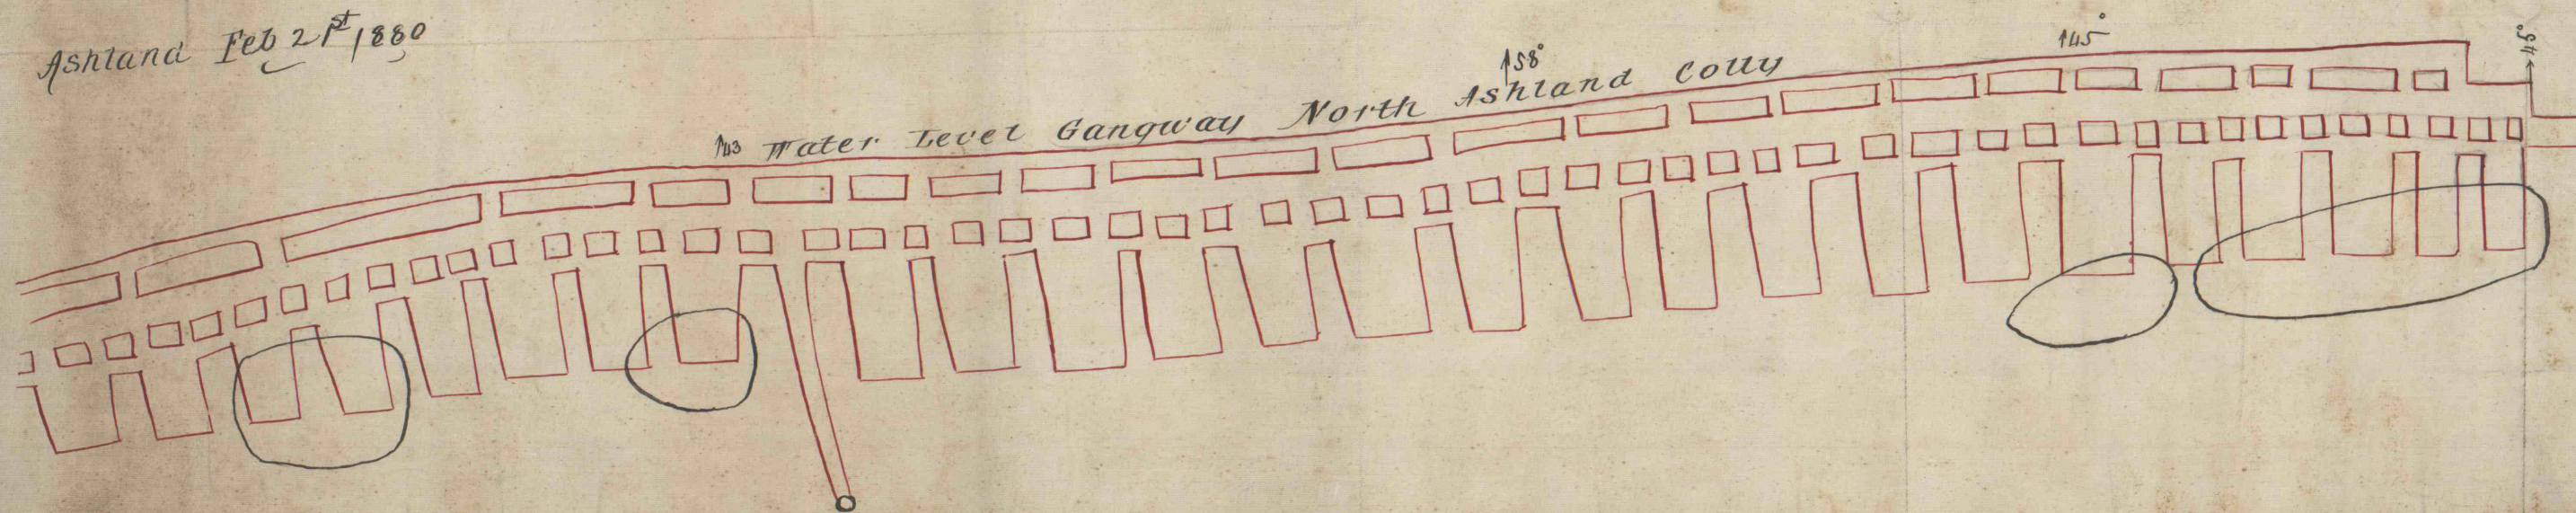

East Line of Continental Lease.