


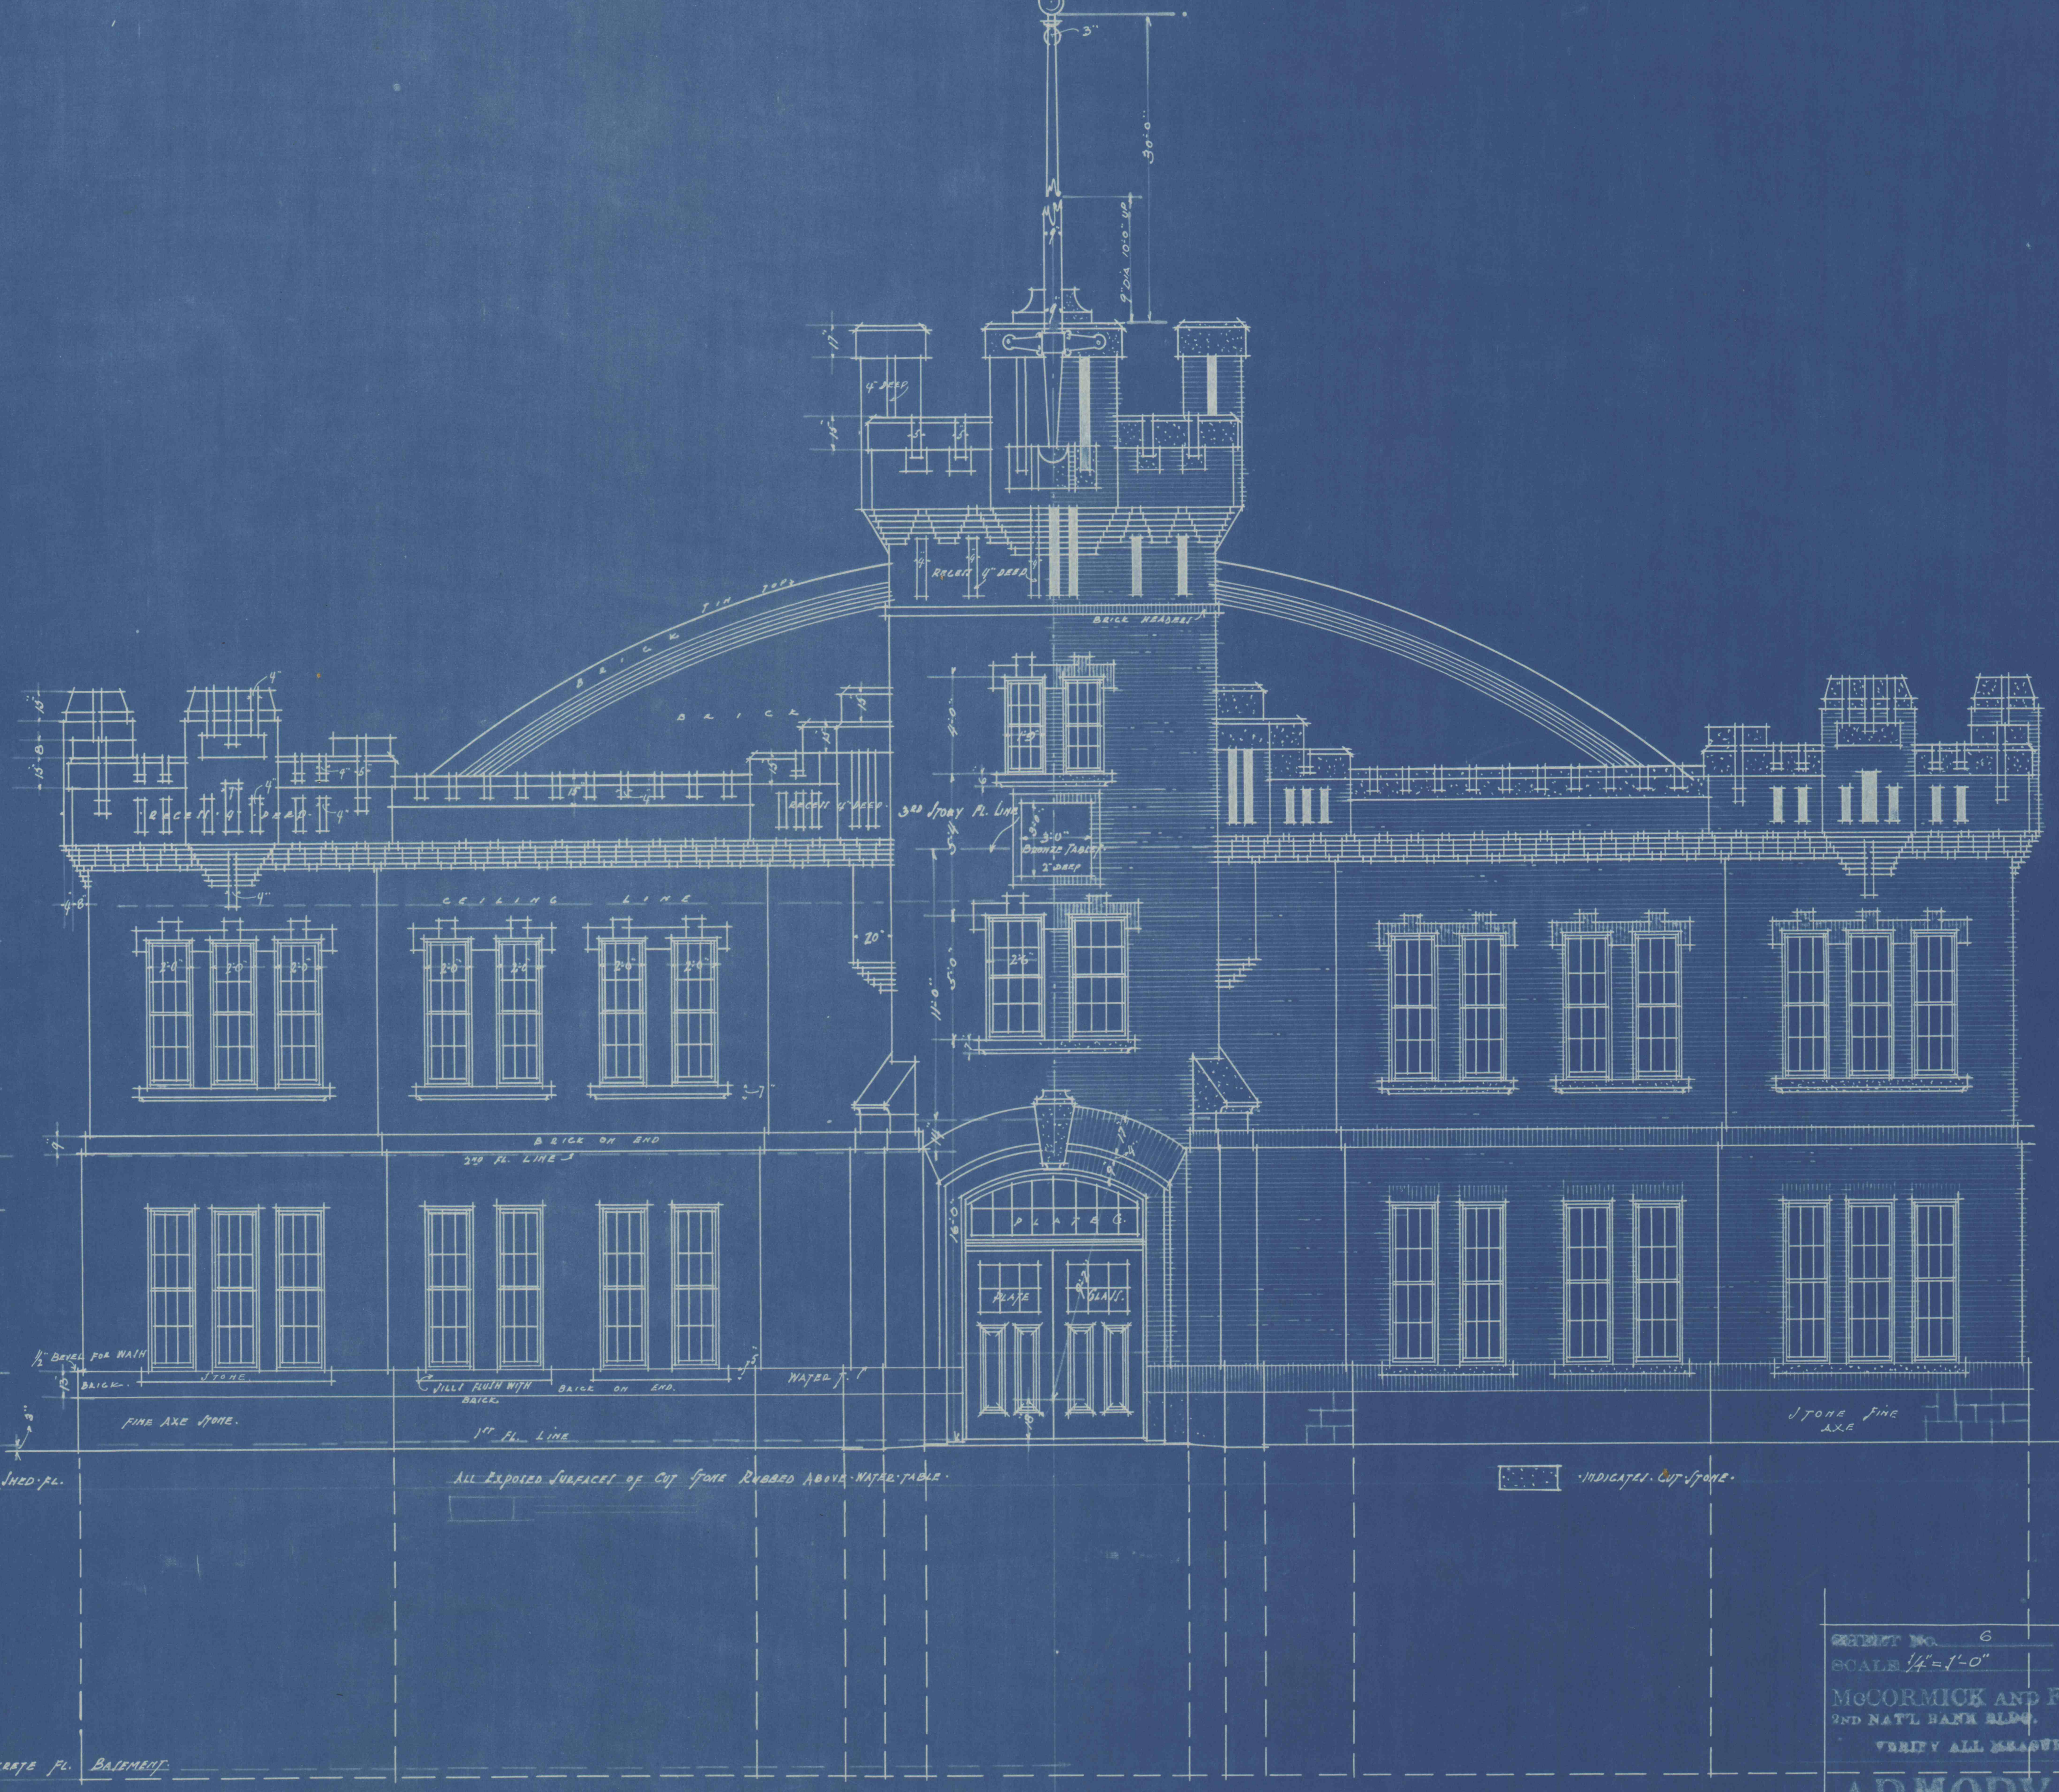

WEST FRONT

SHEET NO. 6
 SCALE 1/4"=1'-0"
 DATE JULY 17, 1912
 FILE 30
 MCCORMICK AND FRENCH, ARCHITECTS
 2ND NATL BANK BLDG. WILKES-BARRE, PA.
 VERIFY ALL MEASUREMENTS AT BUILDING
 ARMORY FOR THE
 COMMONWEALTH OF PA.
 AT POTTSVILLE, PA.