


EDISON ELECTRIC ILLUMINATING COMPANY.
POTTSVILLE PENN.

SECTION THROUGH C.D.

SCALE 1/4" = 1'

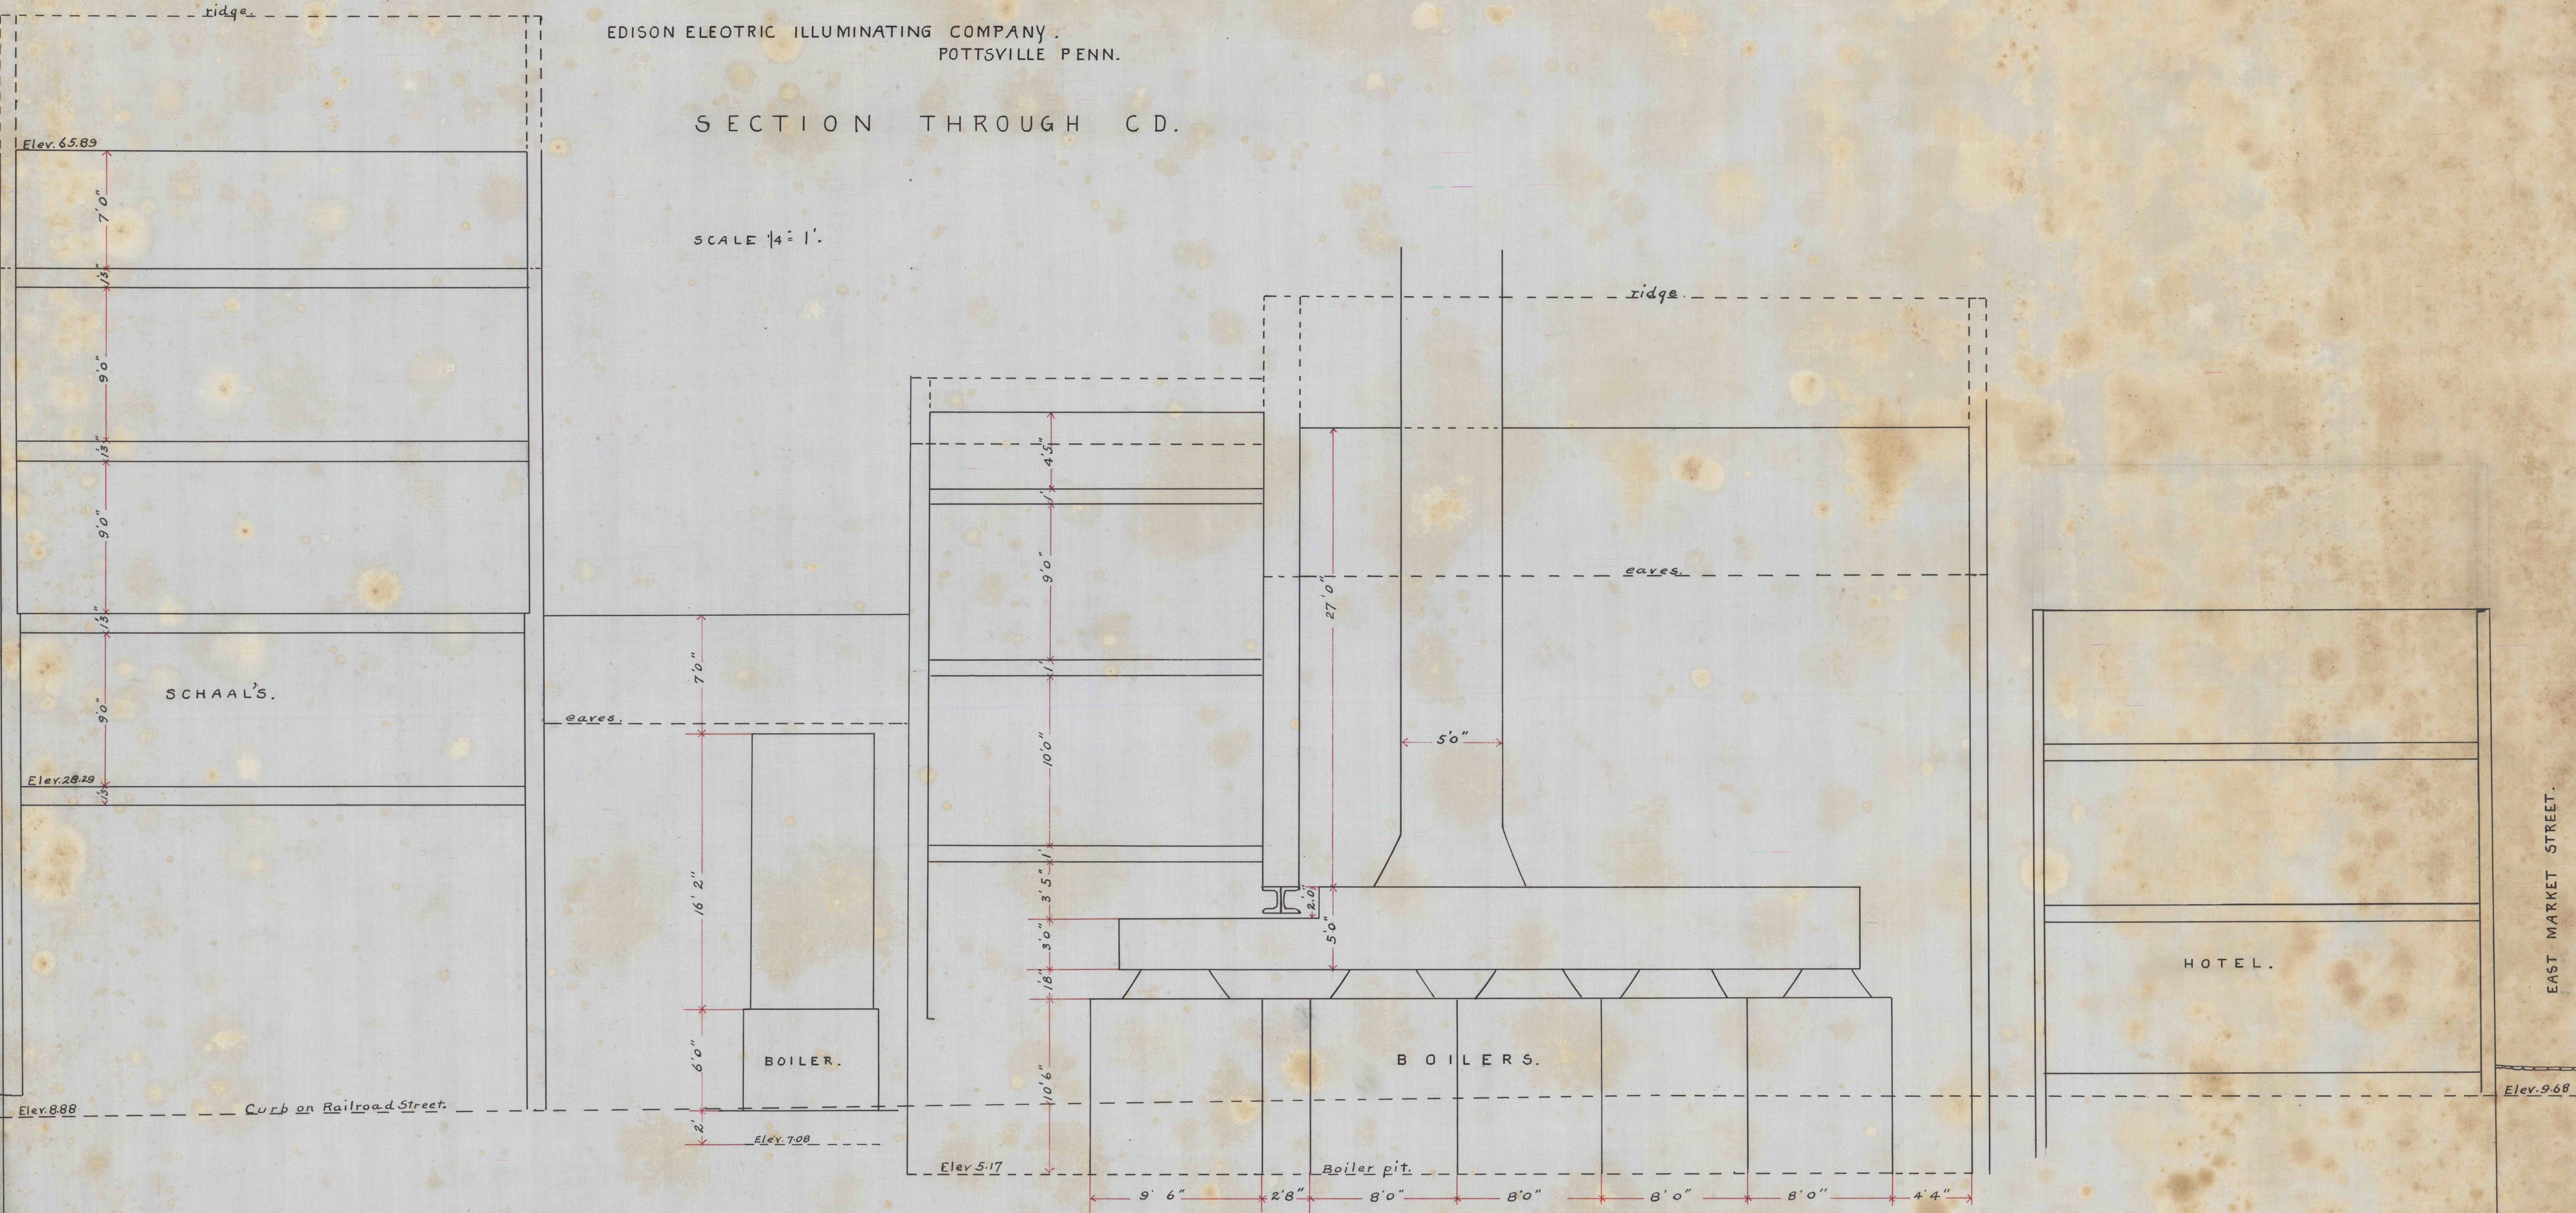

Datum Line 0'