


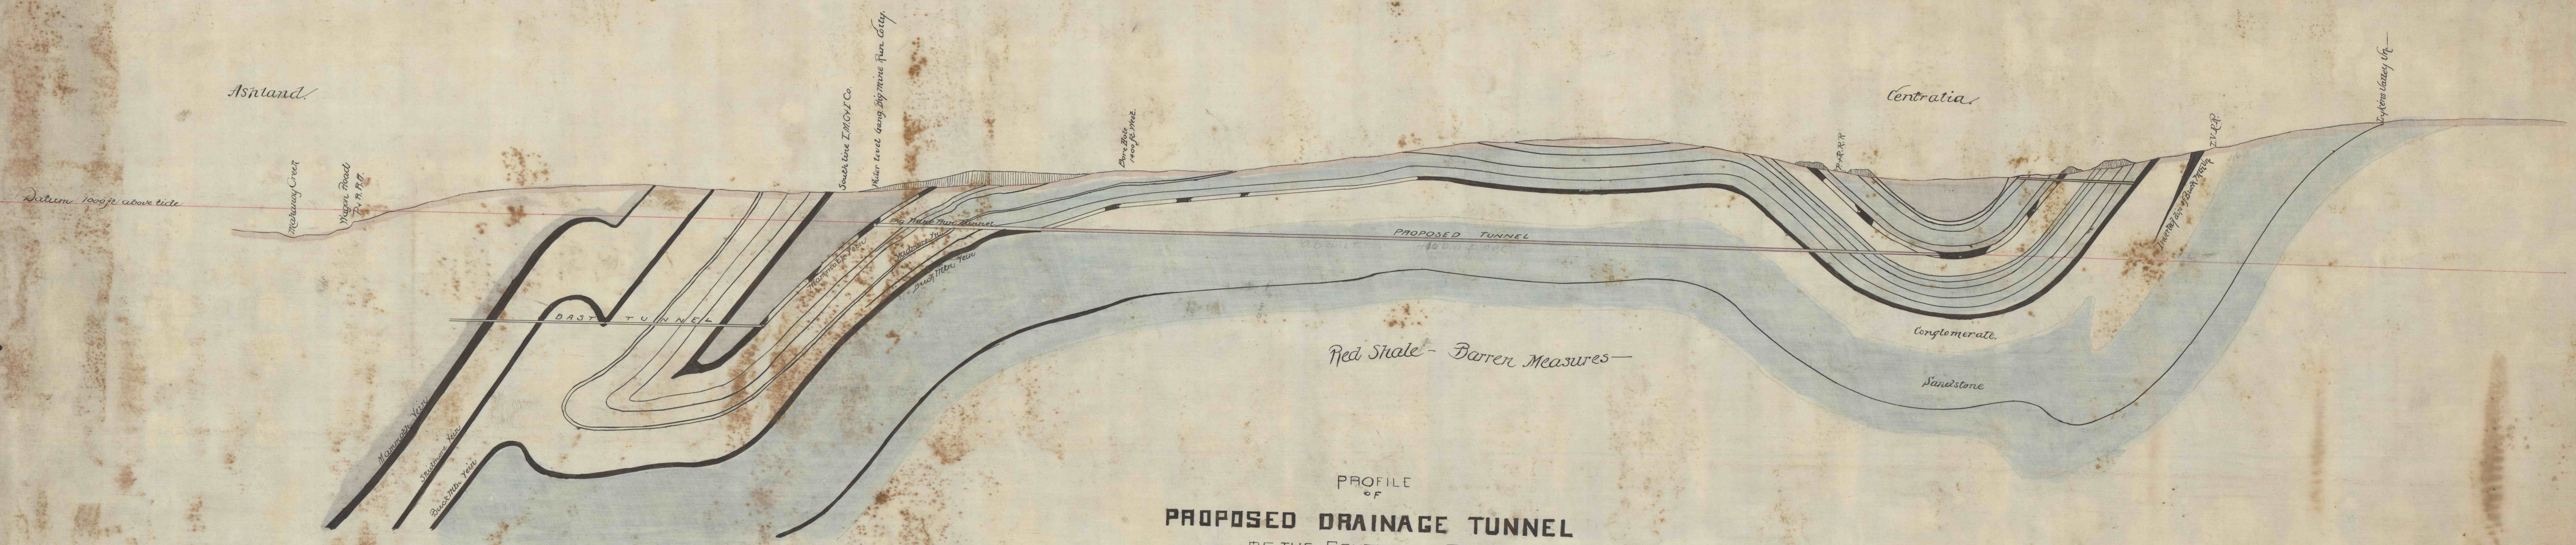

PROFILE  
OF  
**PROPOSED DRAINAGE TUNNEL**  
OF THE CENTRALIA BASIN  
FROM BIG MINE RUN RAVINE

SCALE 1 IN = 300 FEET

Pottsville

Heber S. Thompson  
Engineer Girard Estate.