


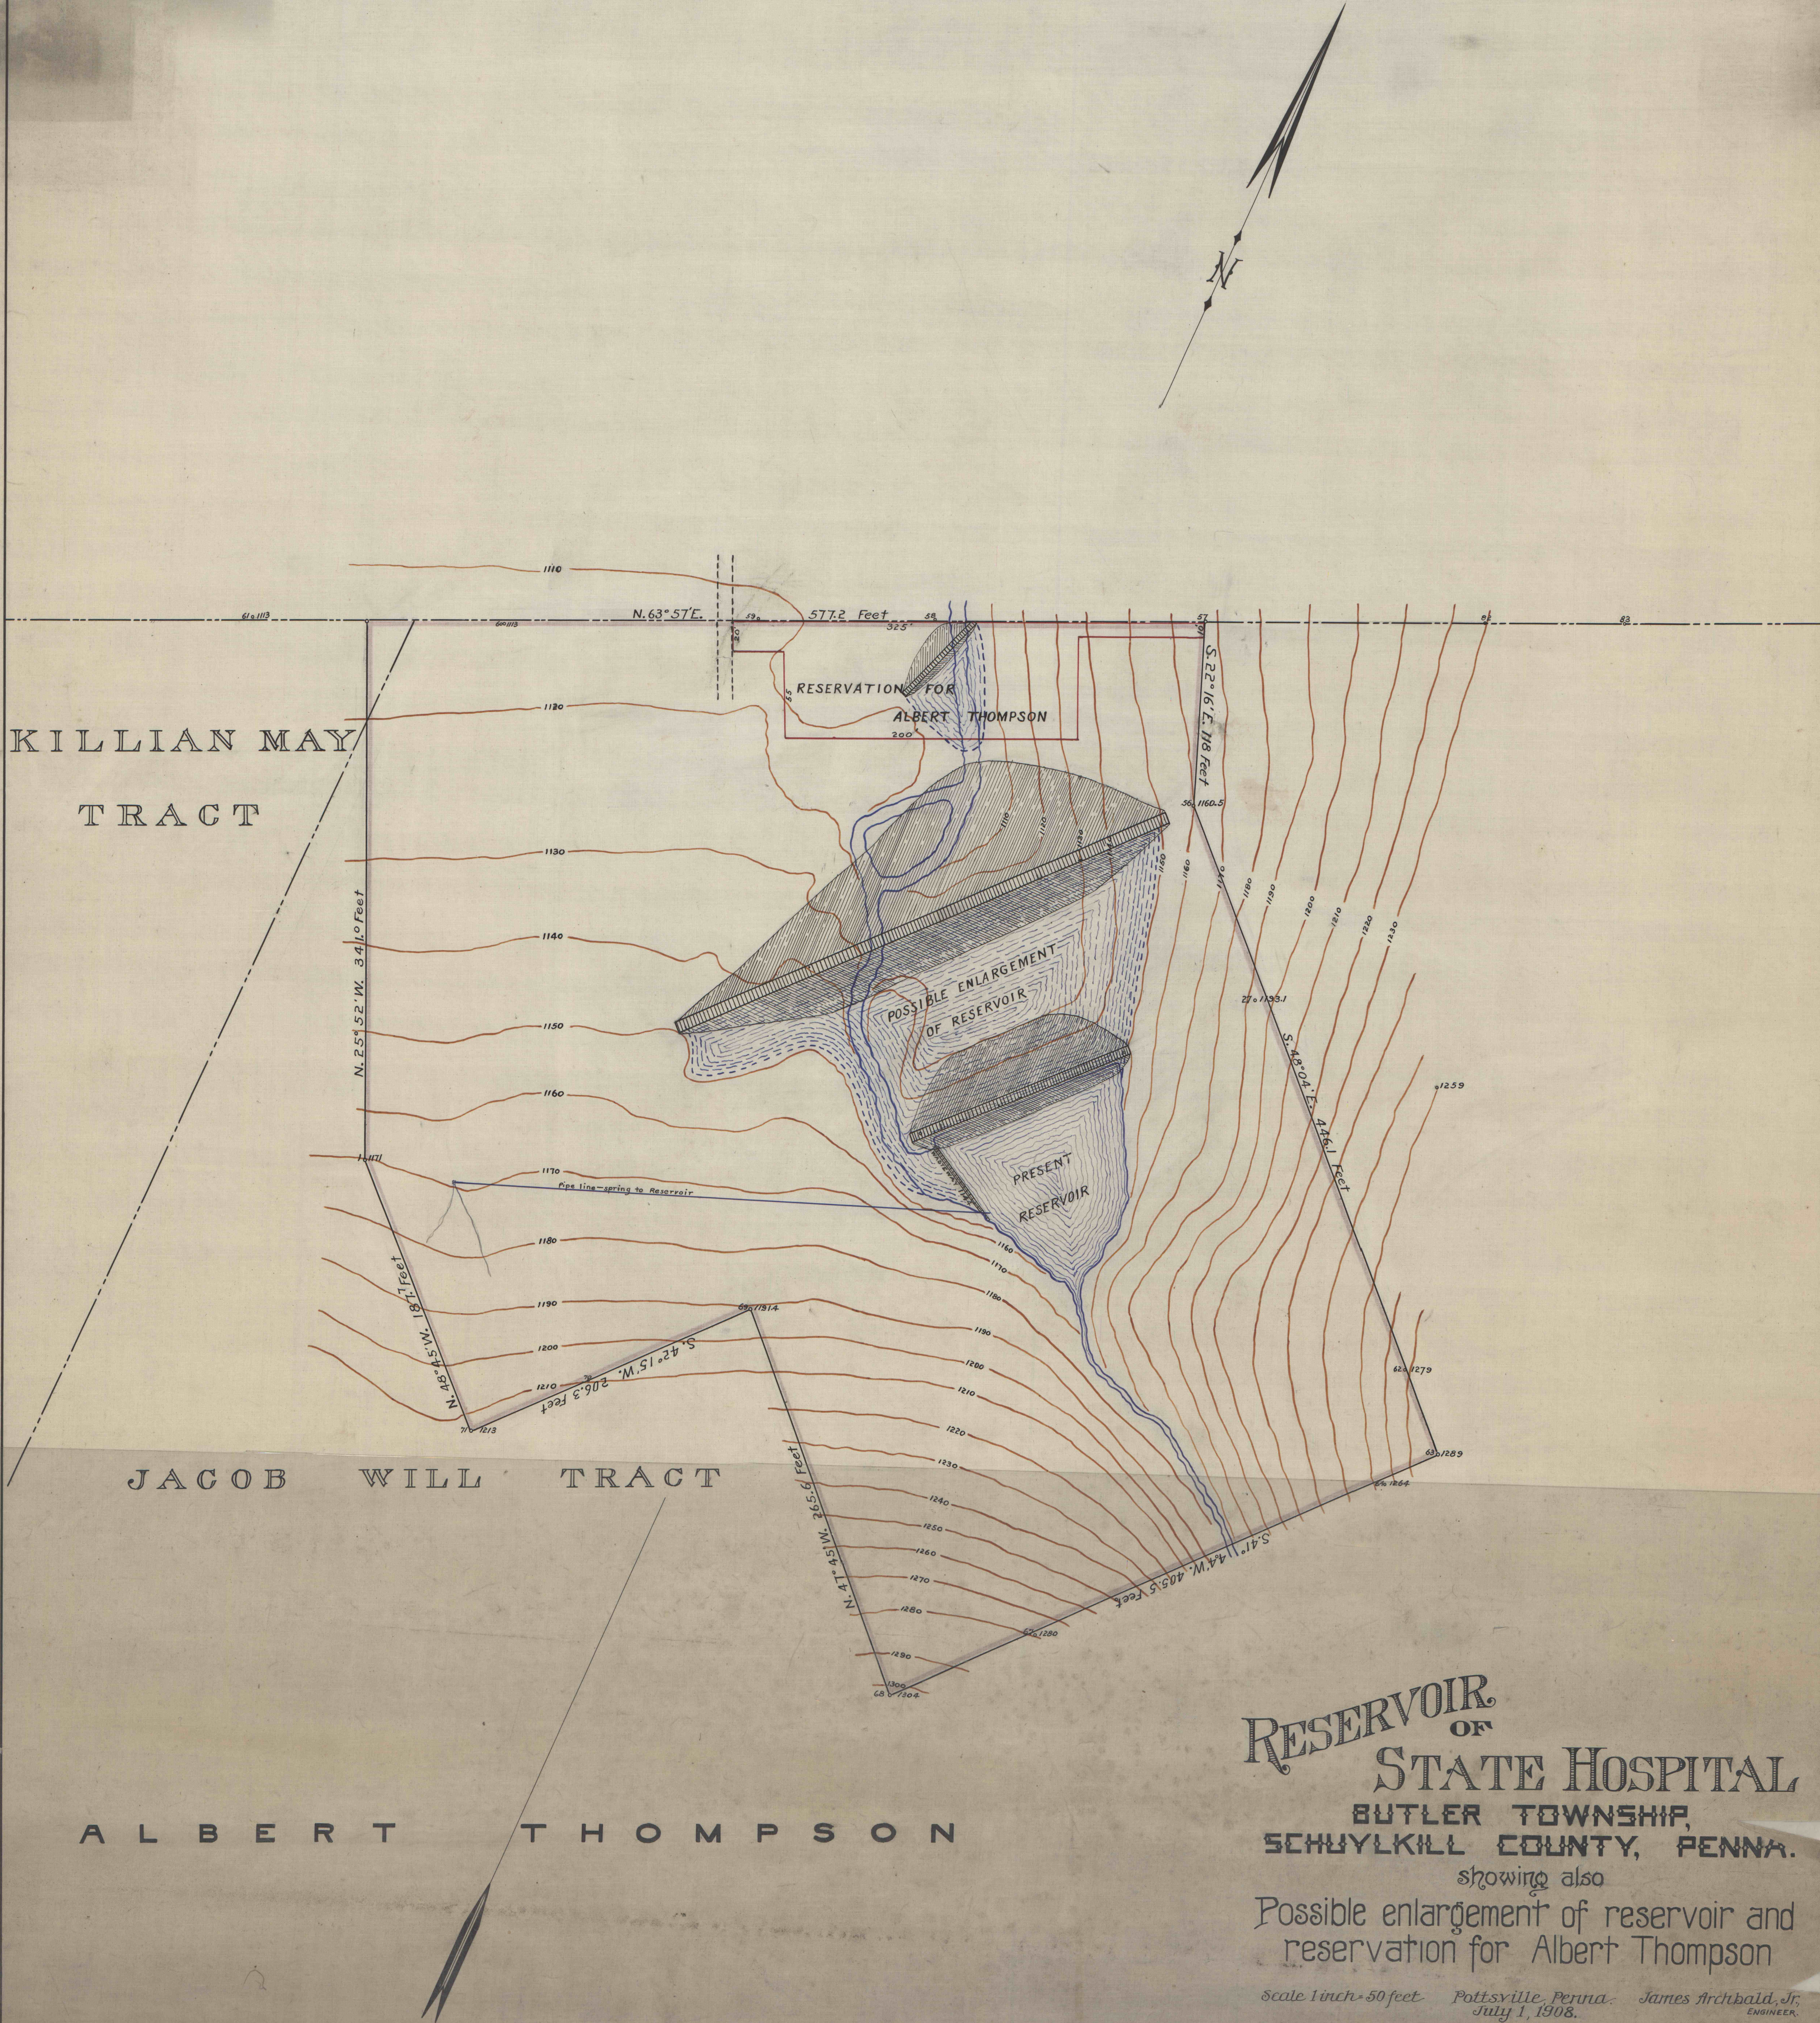

**RESERVOIR
OF
STATE HOSPITAL**
BUTLER TOWNSHIP,
SCHUYLKILL COUNTY, PENNA.
showing also
Possible enlargement of reservoir and
reservation for Albert Thompson
Scale 1 inch = 50 feet Pottsville, Penna. July 1, 1908. James Archbald, Jr.
ENGINEER.