


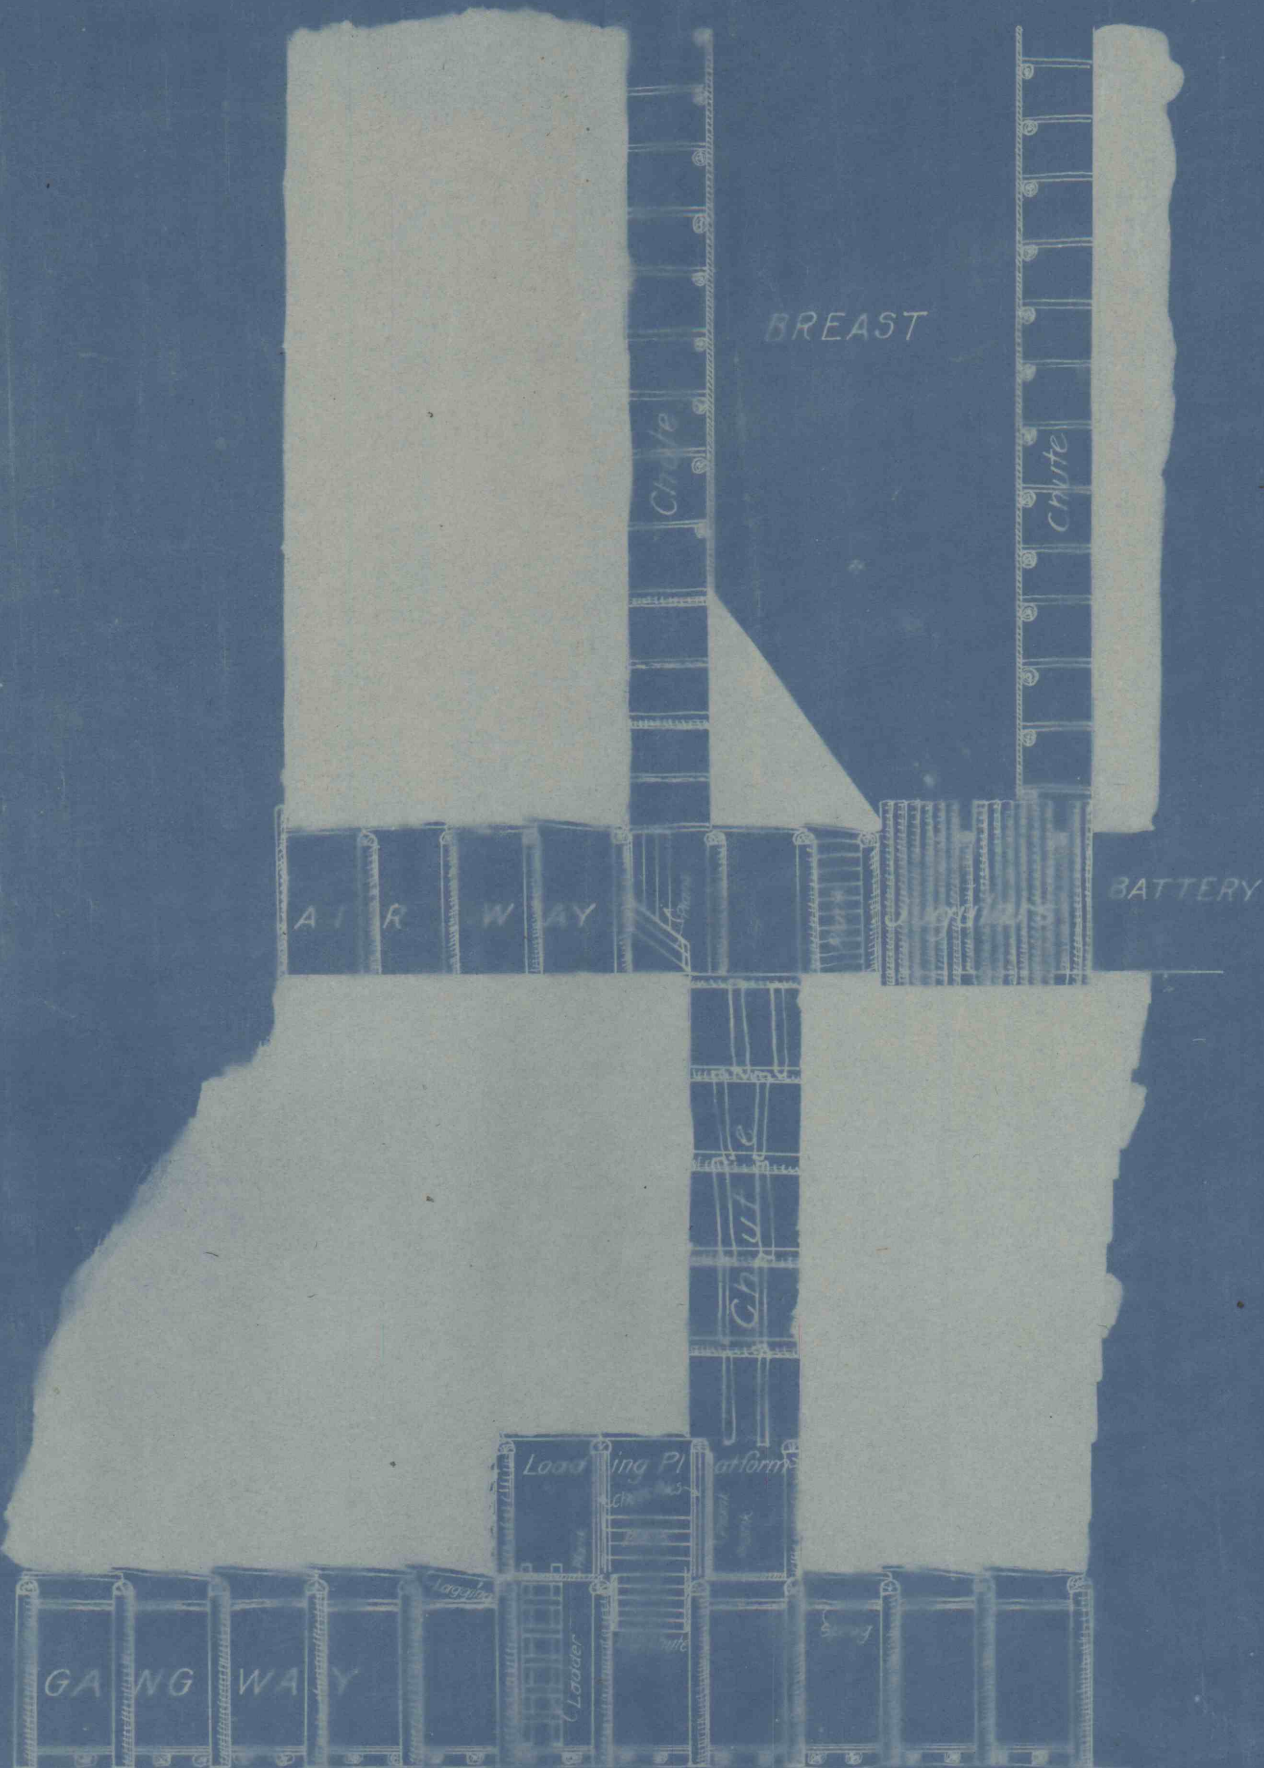

METHOD
of
WORKING THE PRIMROSE AND ORCHARD VEINS
No 11 COLLIERY

1 inch = 10 feet

Feb 28, 08