


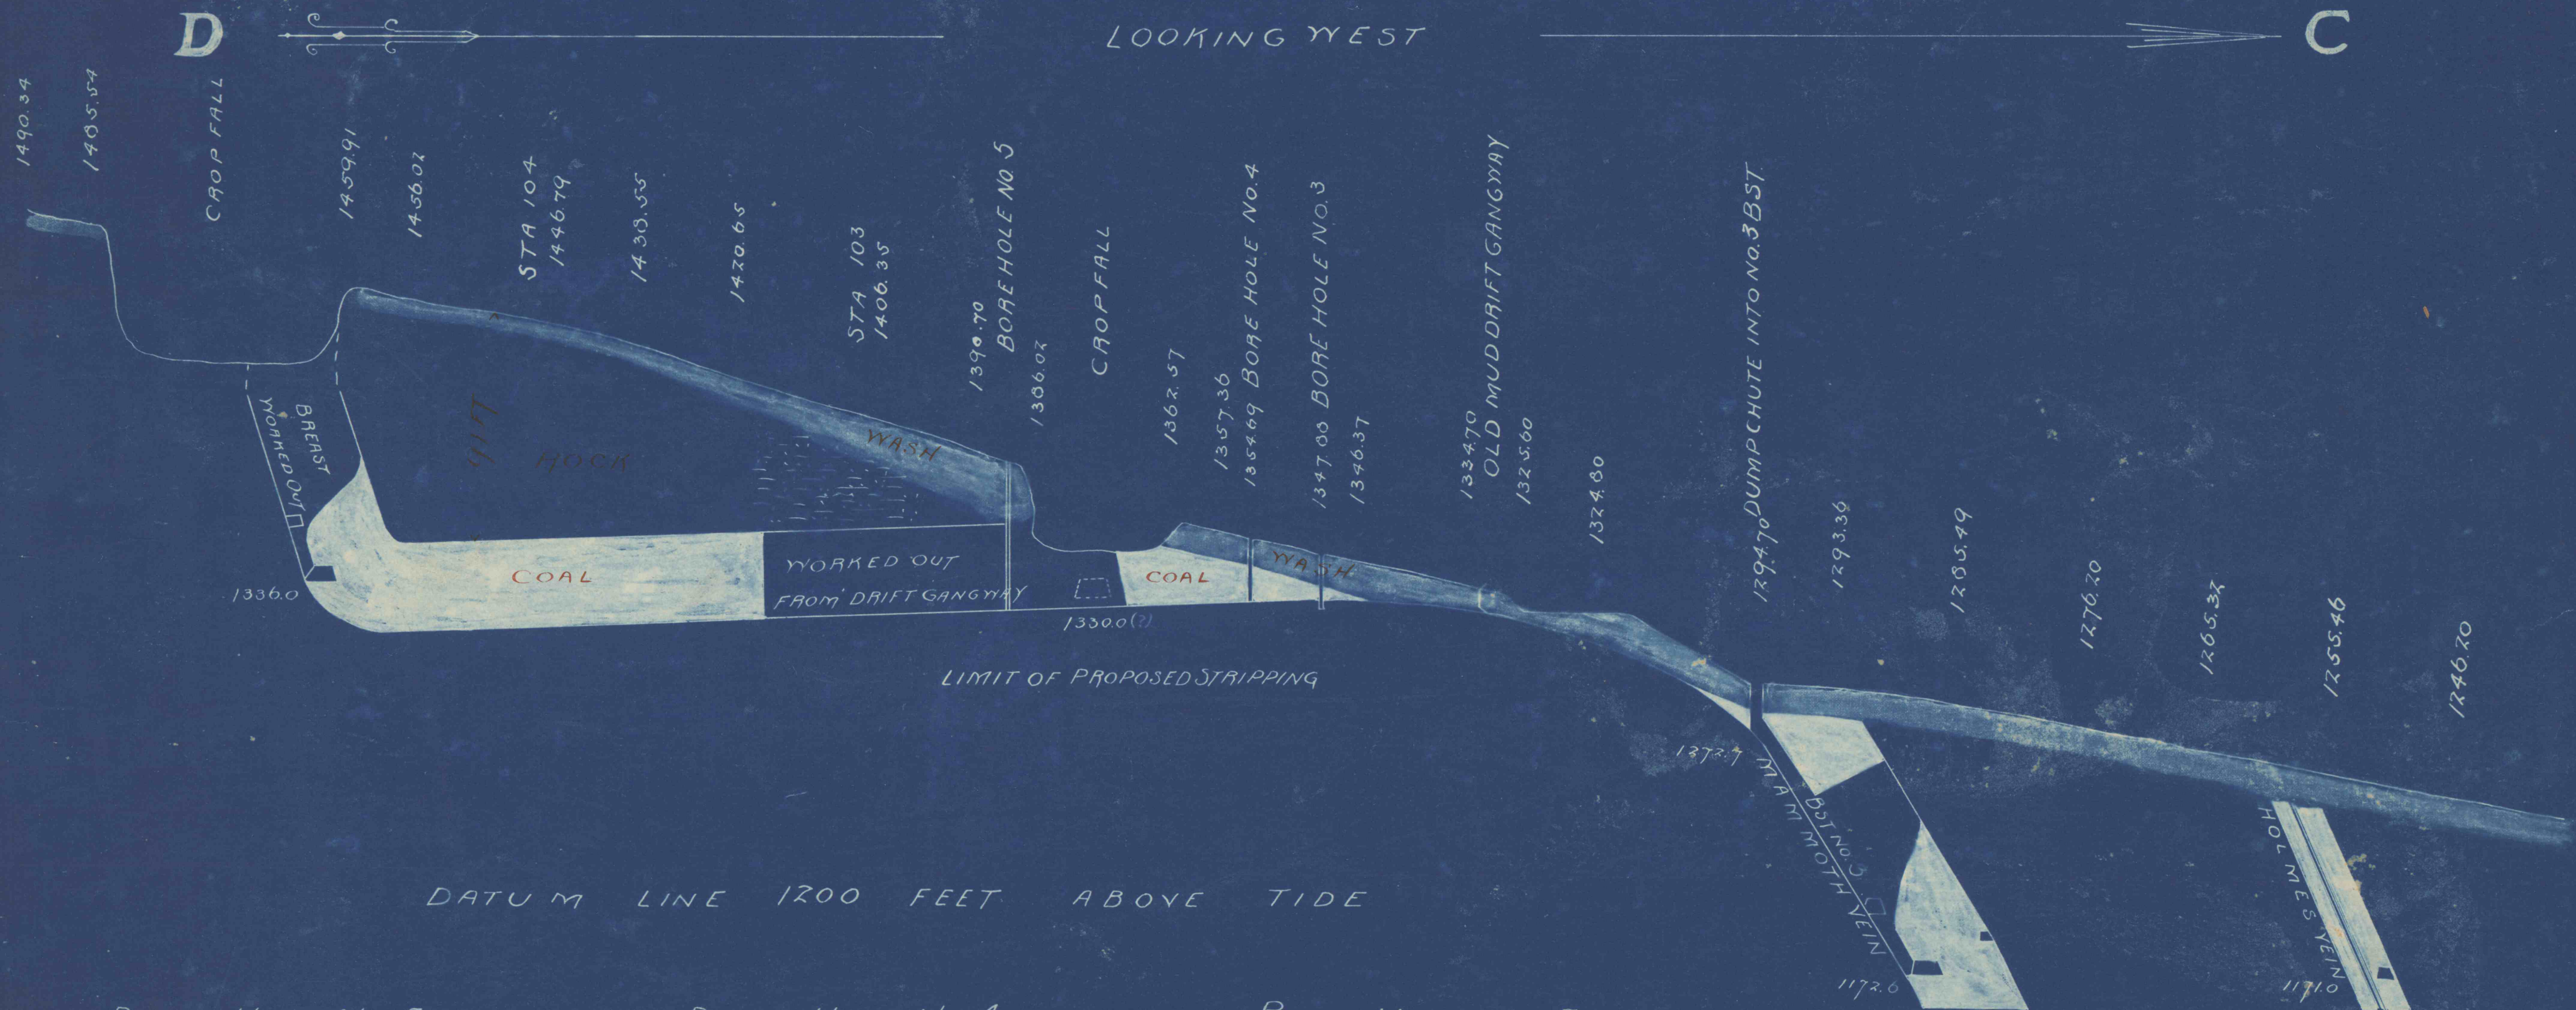

BORE HOLE NO. 5
 CLAY 25'6"
 SLATE 0'6"
 COAL 24'0"
 OPENING 3'7"
 LOOSE COAL 3'0"
 TOTAL DEPTH 61'7"

BORE HOLE NO. 4
 CLAY 11'0"
 BLACK DIRT 4'0"
 SLATE 6'0"
 COAL 5'0"
 SLATE 1'0"
 TOTAL DEPTH 27'0"

BORE HOLE NO. 3
 CLAY 13'0"
 BLACK DIRT 4'6"
 SLATE 6'0"
 TOTAL DEPTH 23'6"

SKETCH SHOWING SECTIONS THROUGH PROPOSED STRIPPING
 AT PACKER COLLIERY NO. 1

SCALE 1" = 50 FEET

POTTSVILLE PA
 AUG. 31 1889.