


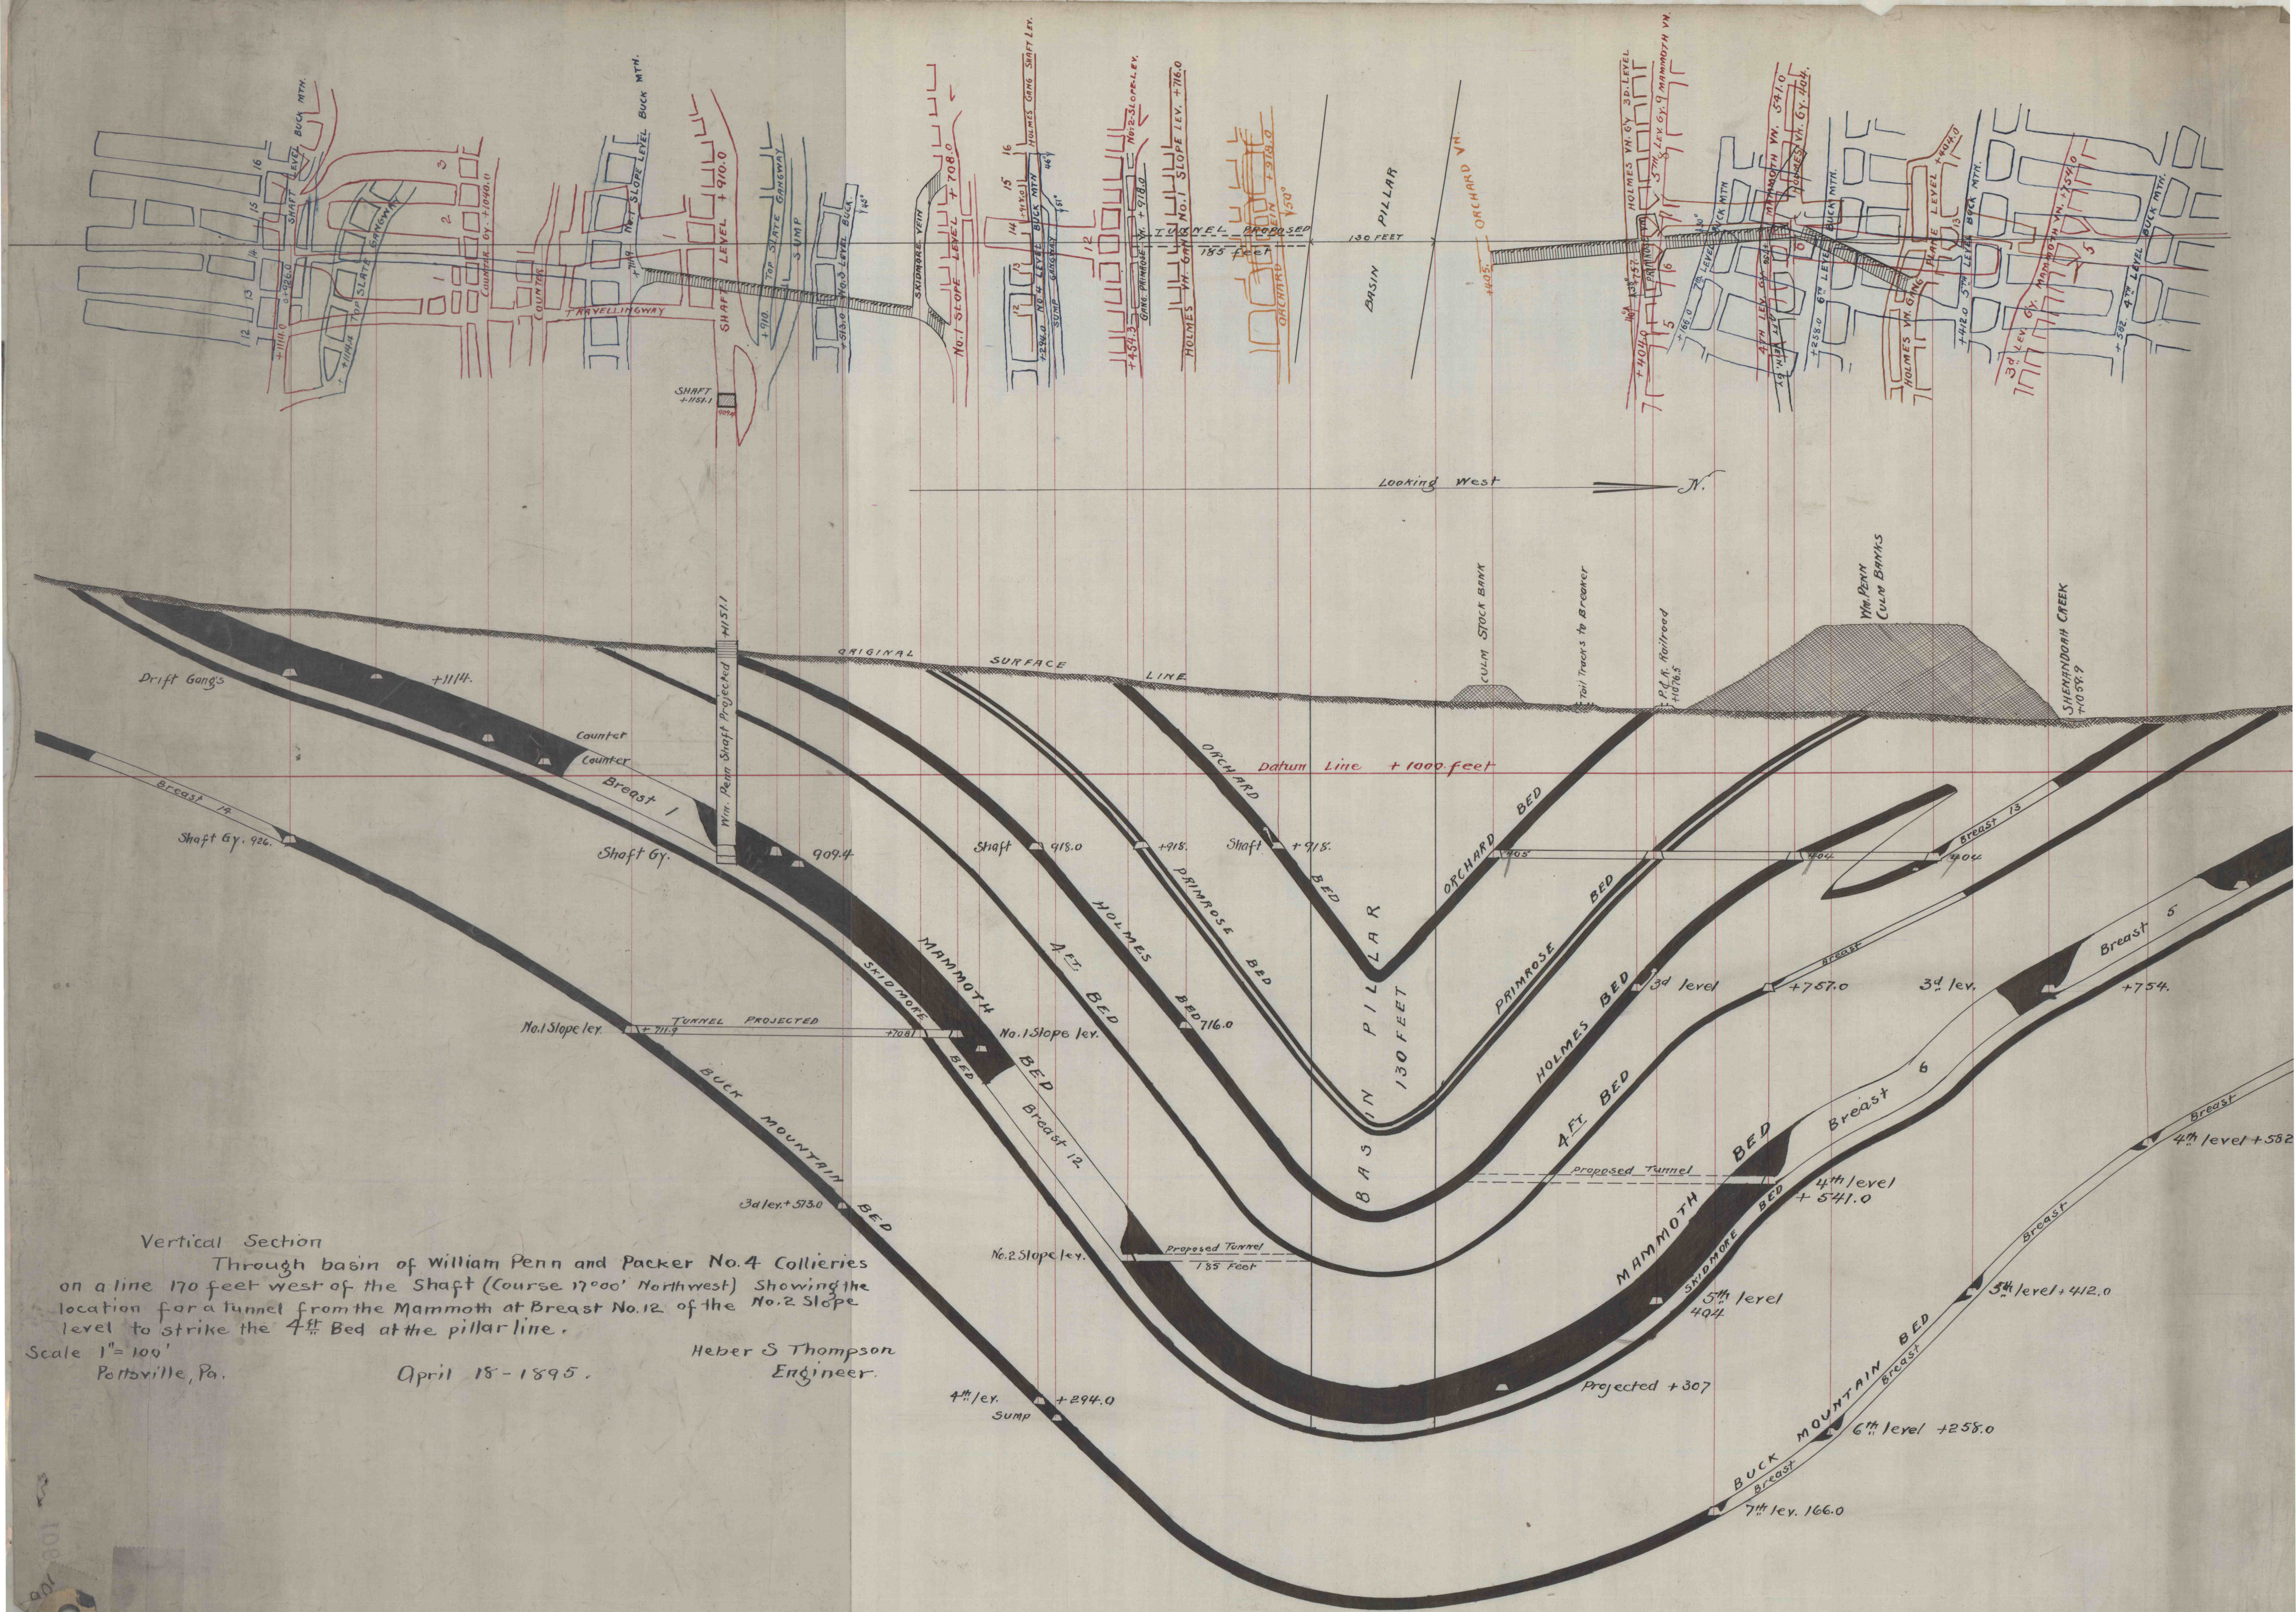

Vertical Section

Through basin of William Penn and Packer No. 4 Collieries on a line 170 feet west of the Shaft (Course $17^{\circ}00'$ Northwest) Showing the location for a tunnel from the Mammoth at Breast No. 12 of the No. 2 Slope level to strike the 4th Bed at the pillar line.

Scale 1" = 100'
Portoville, Pa.

April 18-1895.

Heber S Thompson
Engineer.