


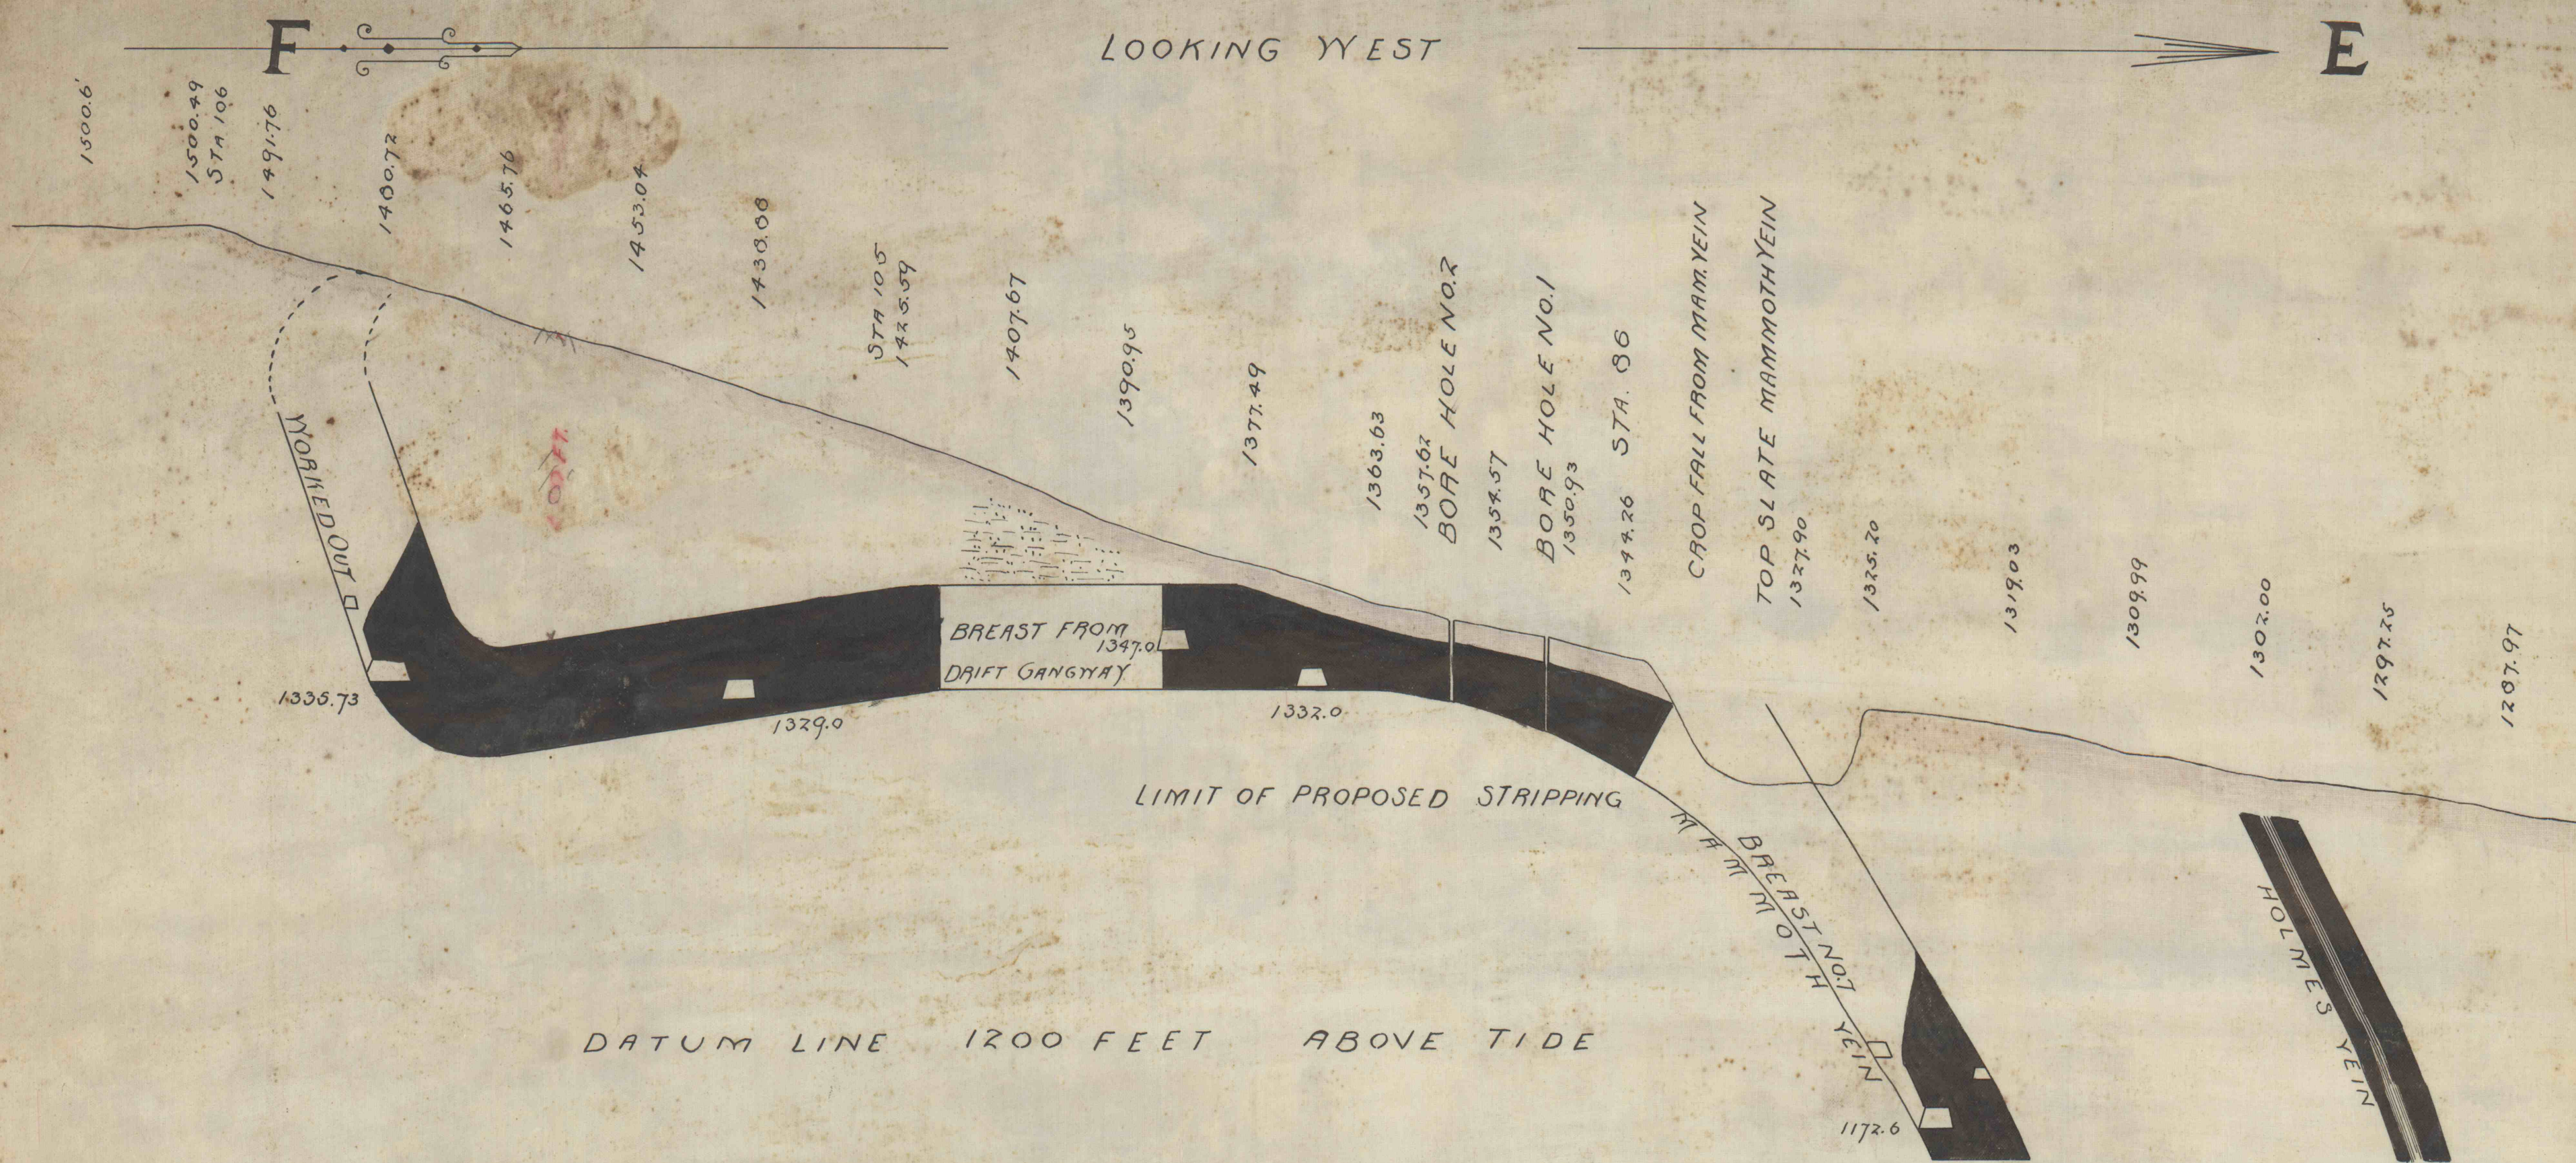


BORE HOLE No 2
 CLAY 8'0"
 BLACK DIAT 3'6"
 SLATE 1'0"
 COAL 14'6"
 SLATE 1'0"
 TOTAL DEPTH 28'0"

BORE HOLE No 1
 CLAY 9'0"
 BLACK DIAT 5'0"
 SLATE 2'0"
 COAL 17'6"
 SLATE 1'6"
 TOTAL DEPTH 35'0"

SKETCH SHOWING SECTIONS THROUGH PROPOSED STRIPPING
 AT PACKER COLLIERY No. 1

SCALE 1" = 50 FEET

POTTSTOWN, PA.
 AUG. 31, 1909.

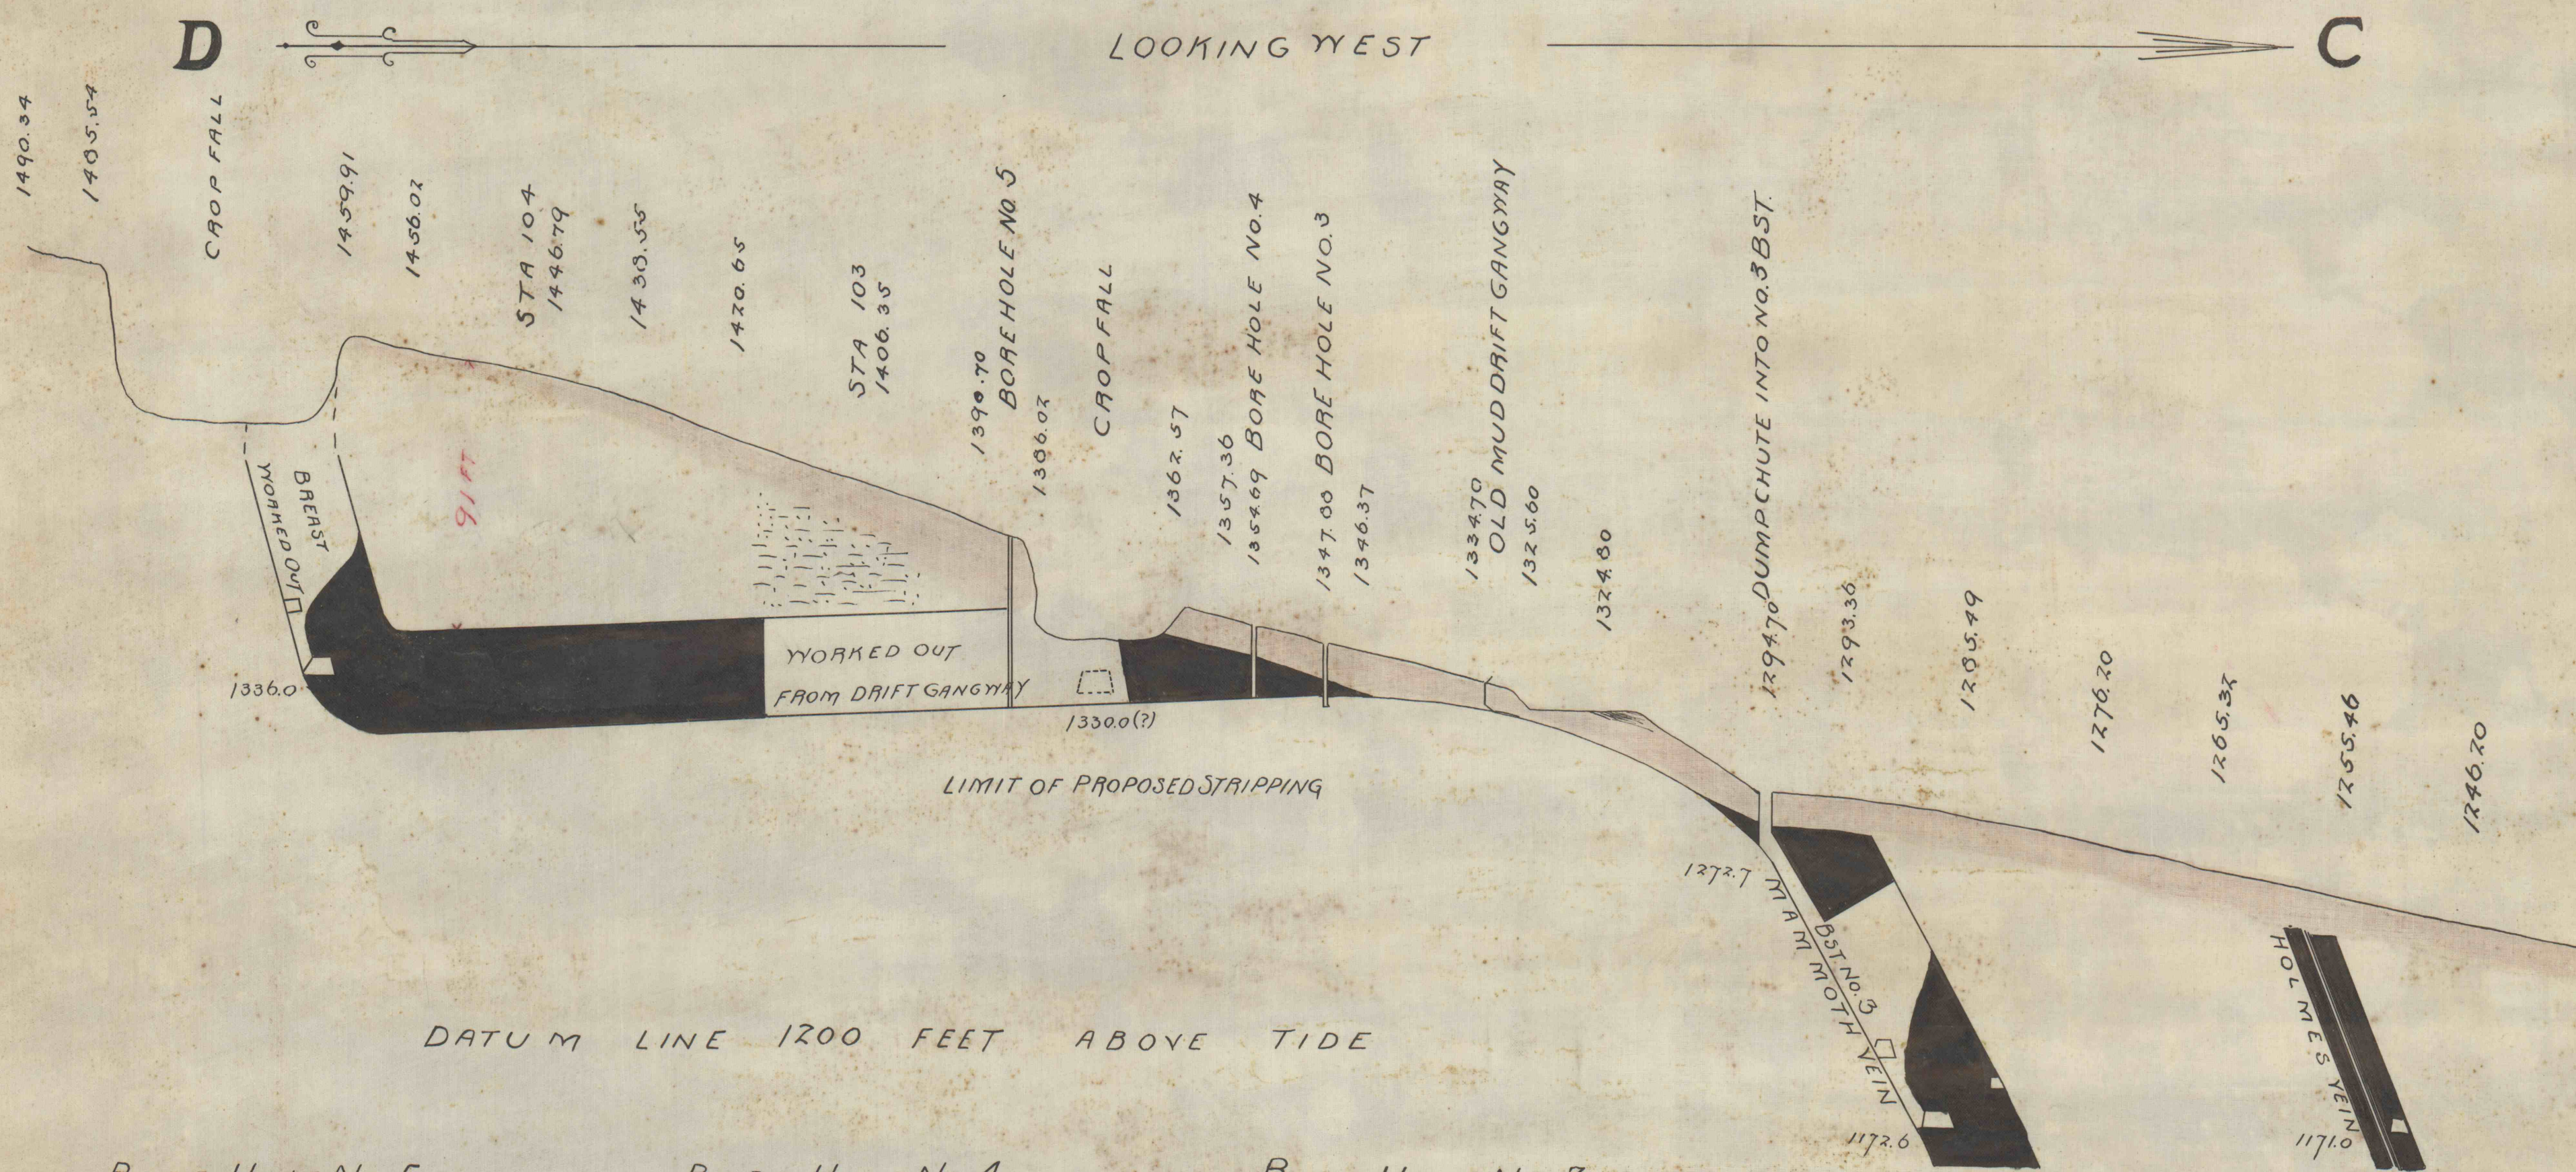

BORE HOLE No. 5
 CLAY 25'6"
 SLATE 0'6"
 COAL 24'0"
 OPENING 3'7"
 LOOSE COAL 0'0"
 TOTAL DEPTH 61'7"

BORE HOLE No. 4
 CLAY 11'0"
 BLACK DIAT 4'0"
 SLATE 6'0"
 COAL 5'0"
 SLATE 1'0"
 TOTAL DEPTH 27'0"

BORE HOLE No. 3
 CLAY 13'0"
 BLACK DIAT 4'6"
 SLATE 6'0"
 TOTAL DEPTH 23'6"

SKETCH SHOWING SECTIONS THROUGH PROPOSED STRIPPING
 AT PACKER COLLIERY No. 1

SCALE 1" = 50 FEET

POTTSTOWN, PA.
 AUG. 31, 1909.