


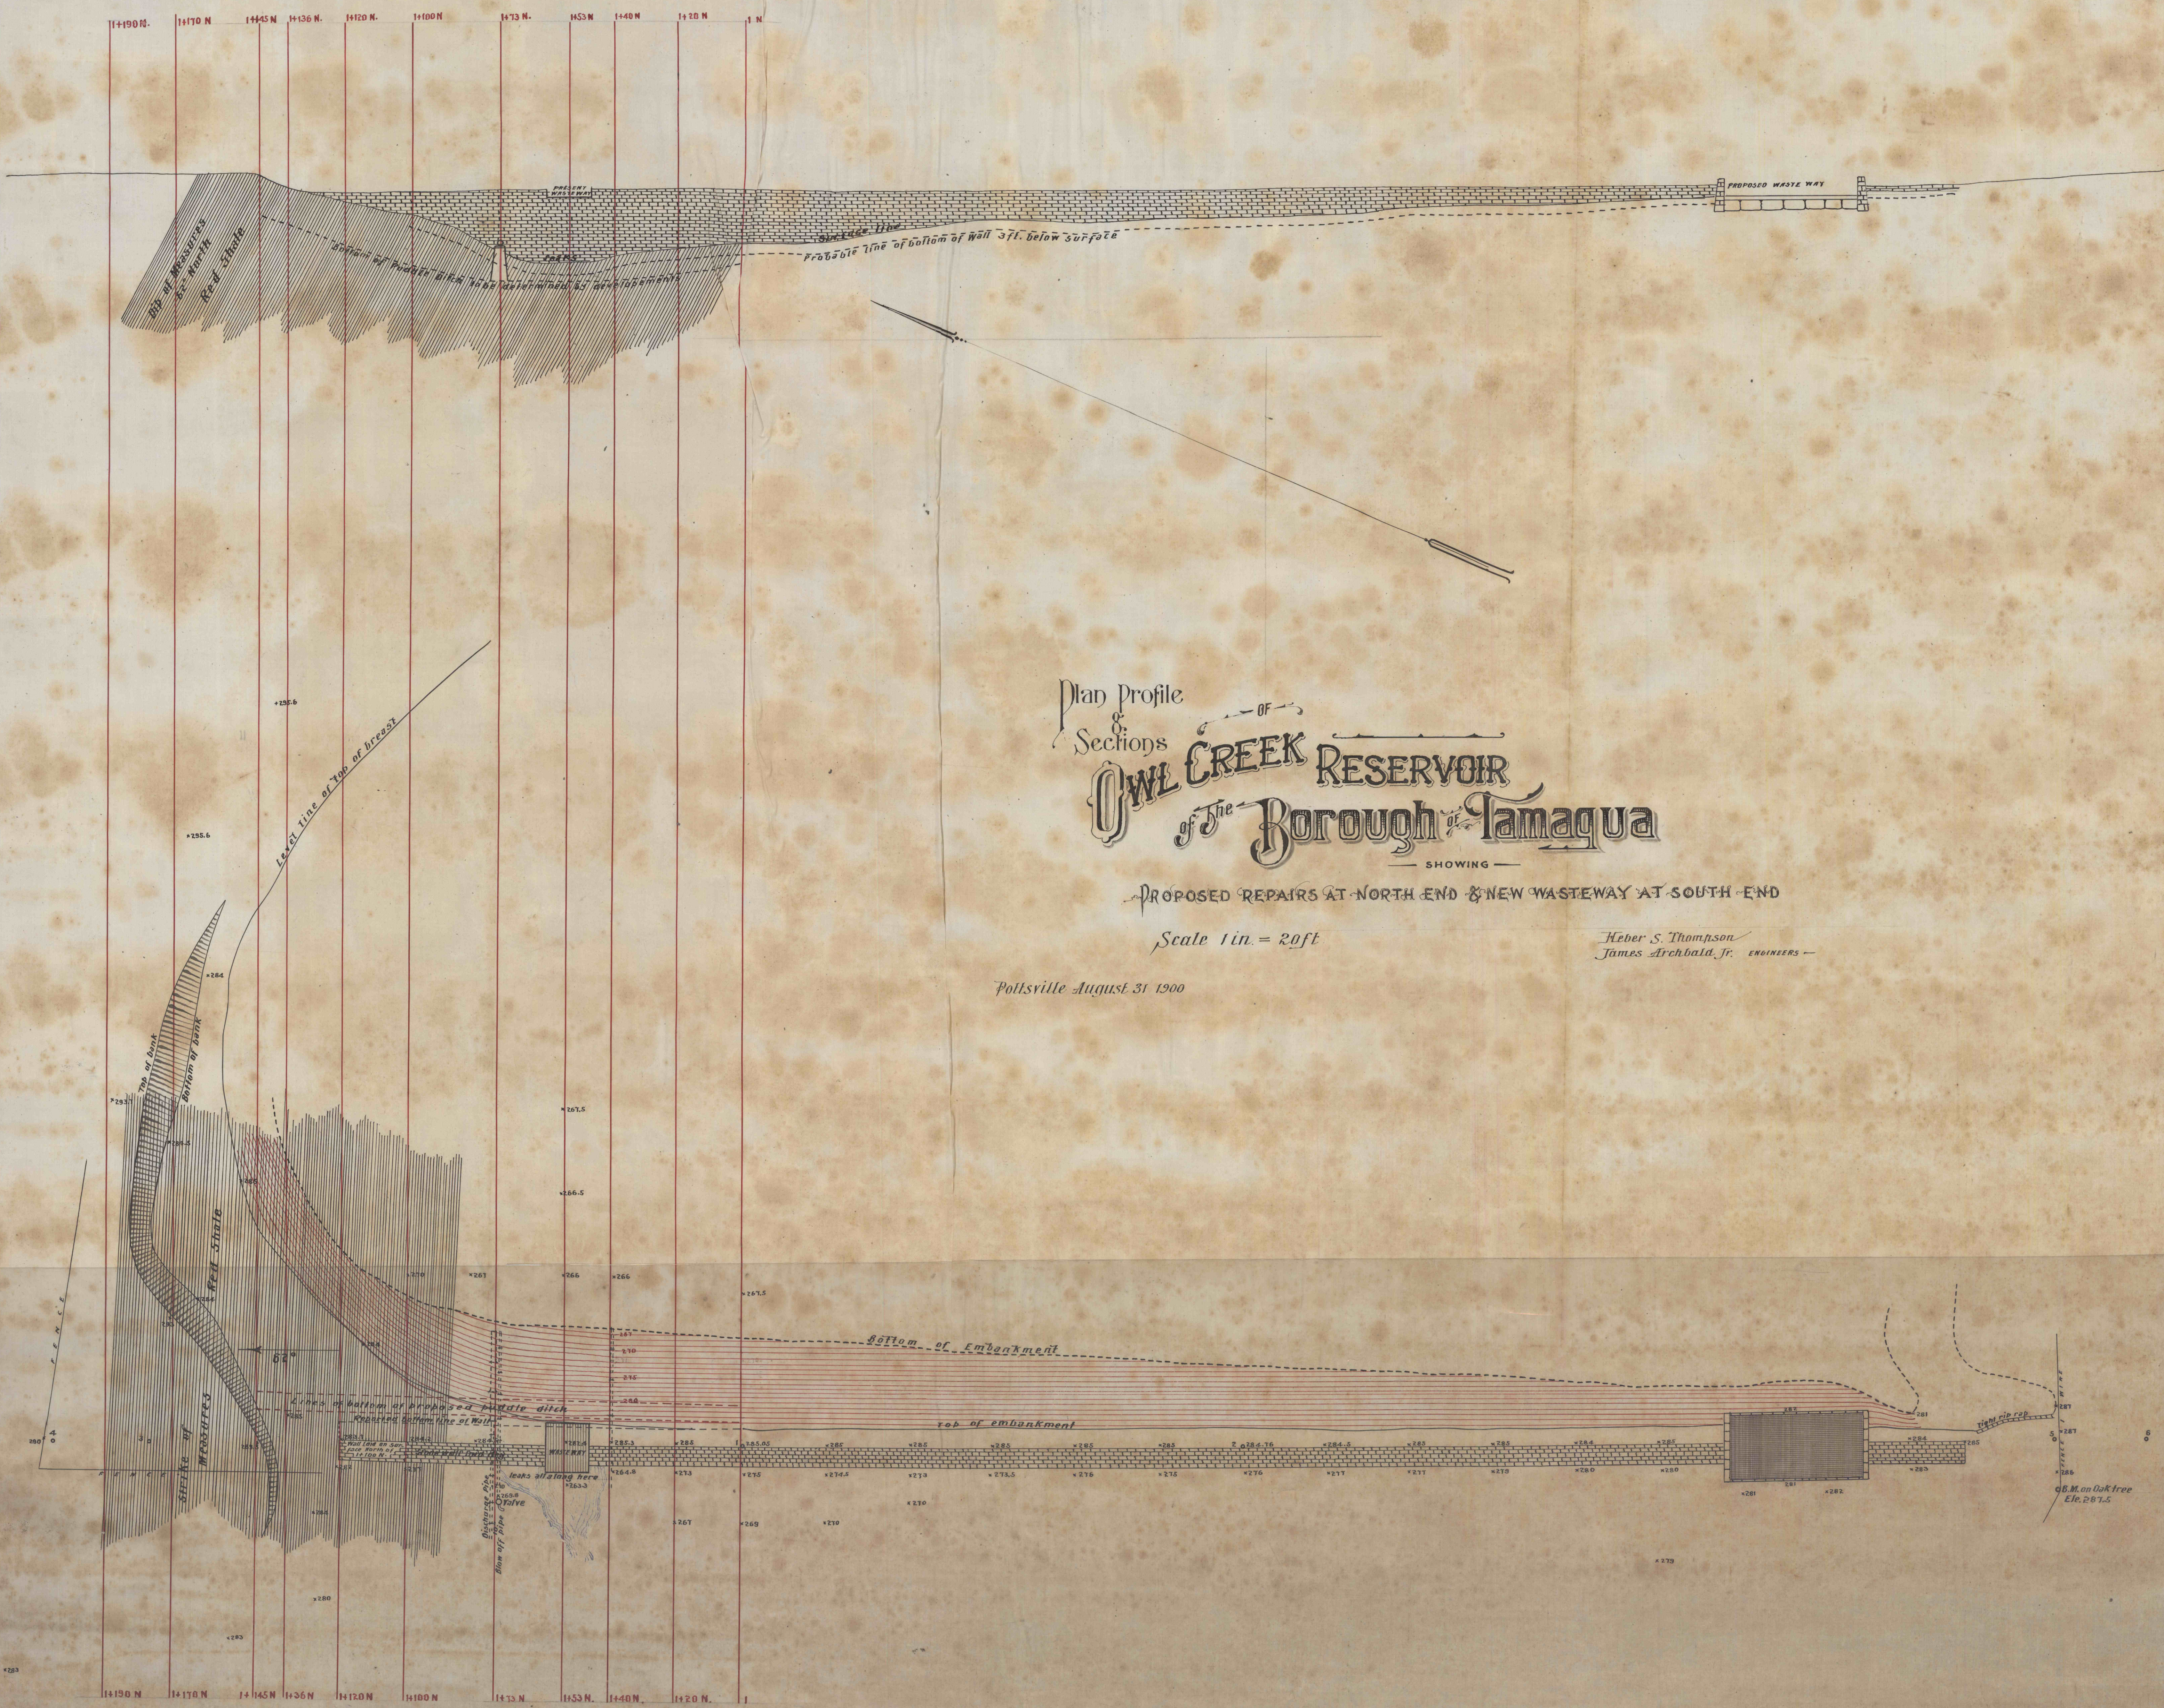

Plan Profile
&
Sections
OF
OWL CREEK RESERVOIR
OF THE **Borough of Yamaqua**

— SHOWING —
PROPOSED REPAIRS AT NORTH END & NEW WASTEWAY AT SOUTH END

Scale 1 in. = 20 ft

Pottsville August 31 1900

Heber S. Thompson
James Archbold, Jr. ENGINEERS —

See Map on back free
Elev. 207.5