


PROFILE OF
Proposed Fine Line No. 4

SCALES $\frac{\text{Hor. } 200'}{\text{Ver. } 30'} = 1 \text{ inch}$
 Heber S. Thompson
 James Archbold, Jr. ENGINEERS
 May 25-1901

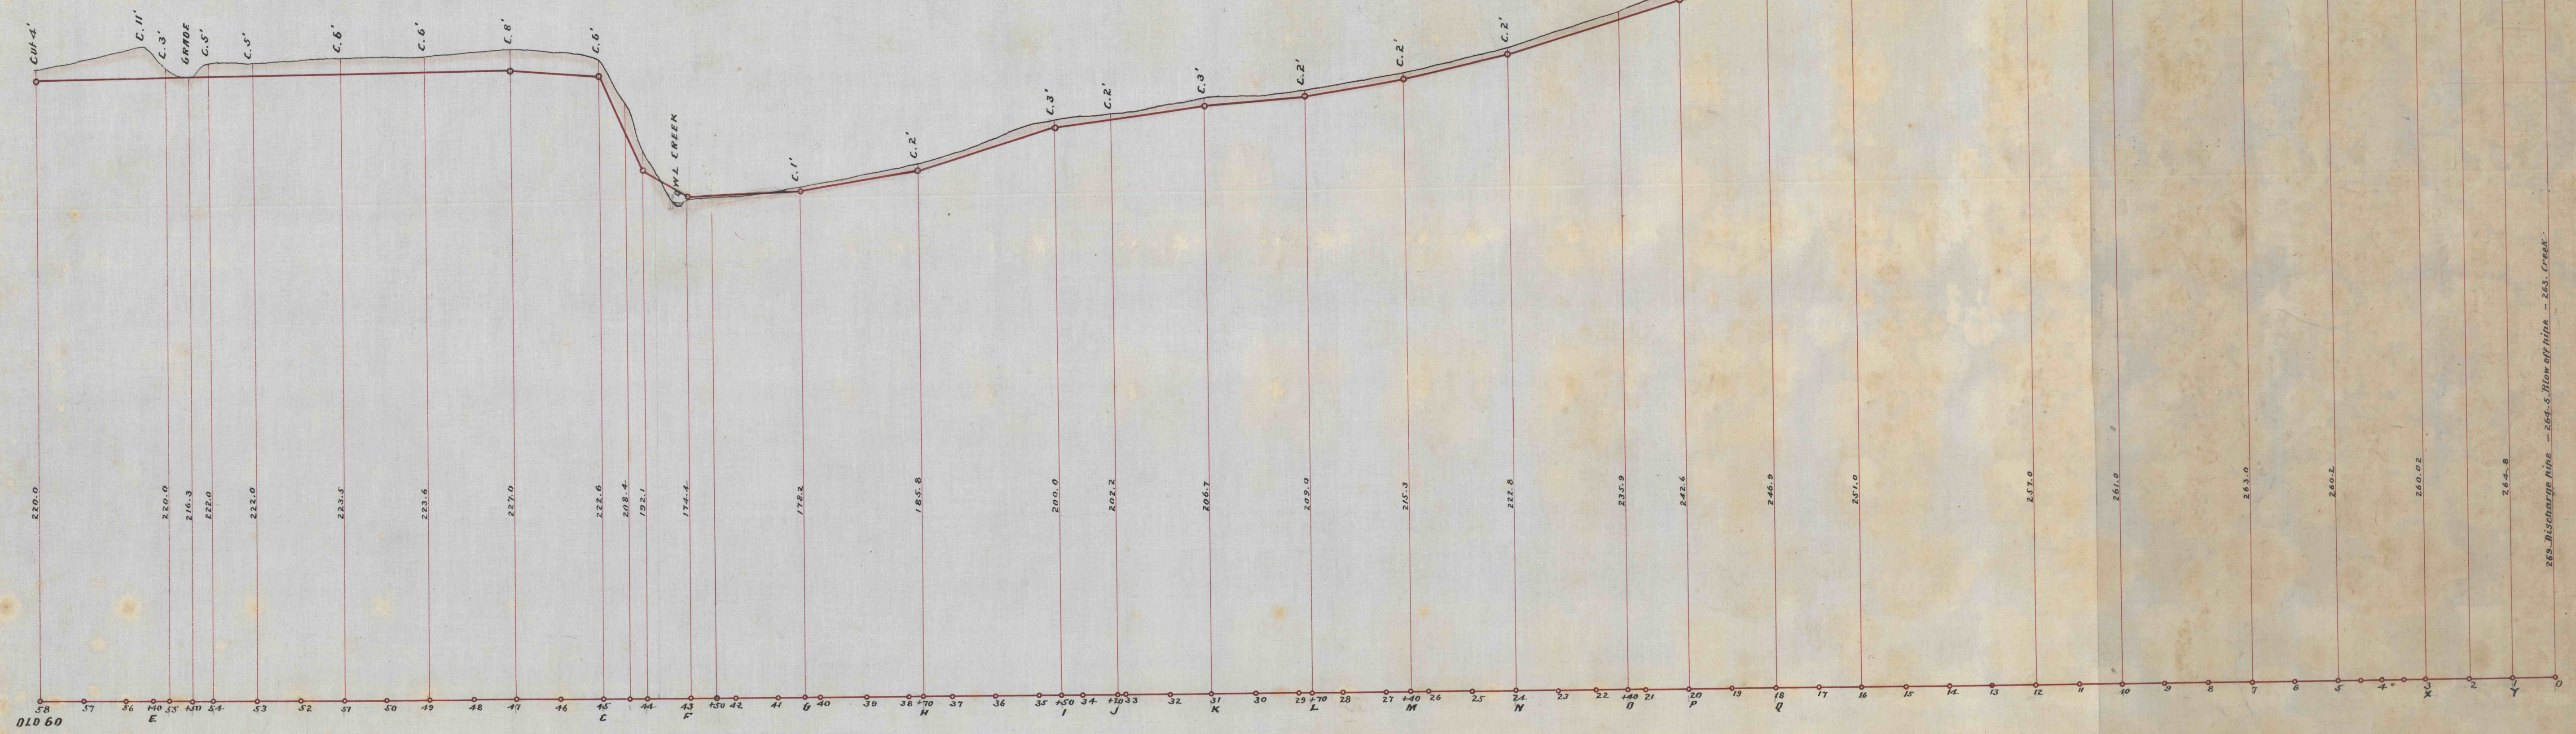

269 Discharge pipe - 264.8 Blow off pipe - 263. Creek