
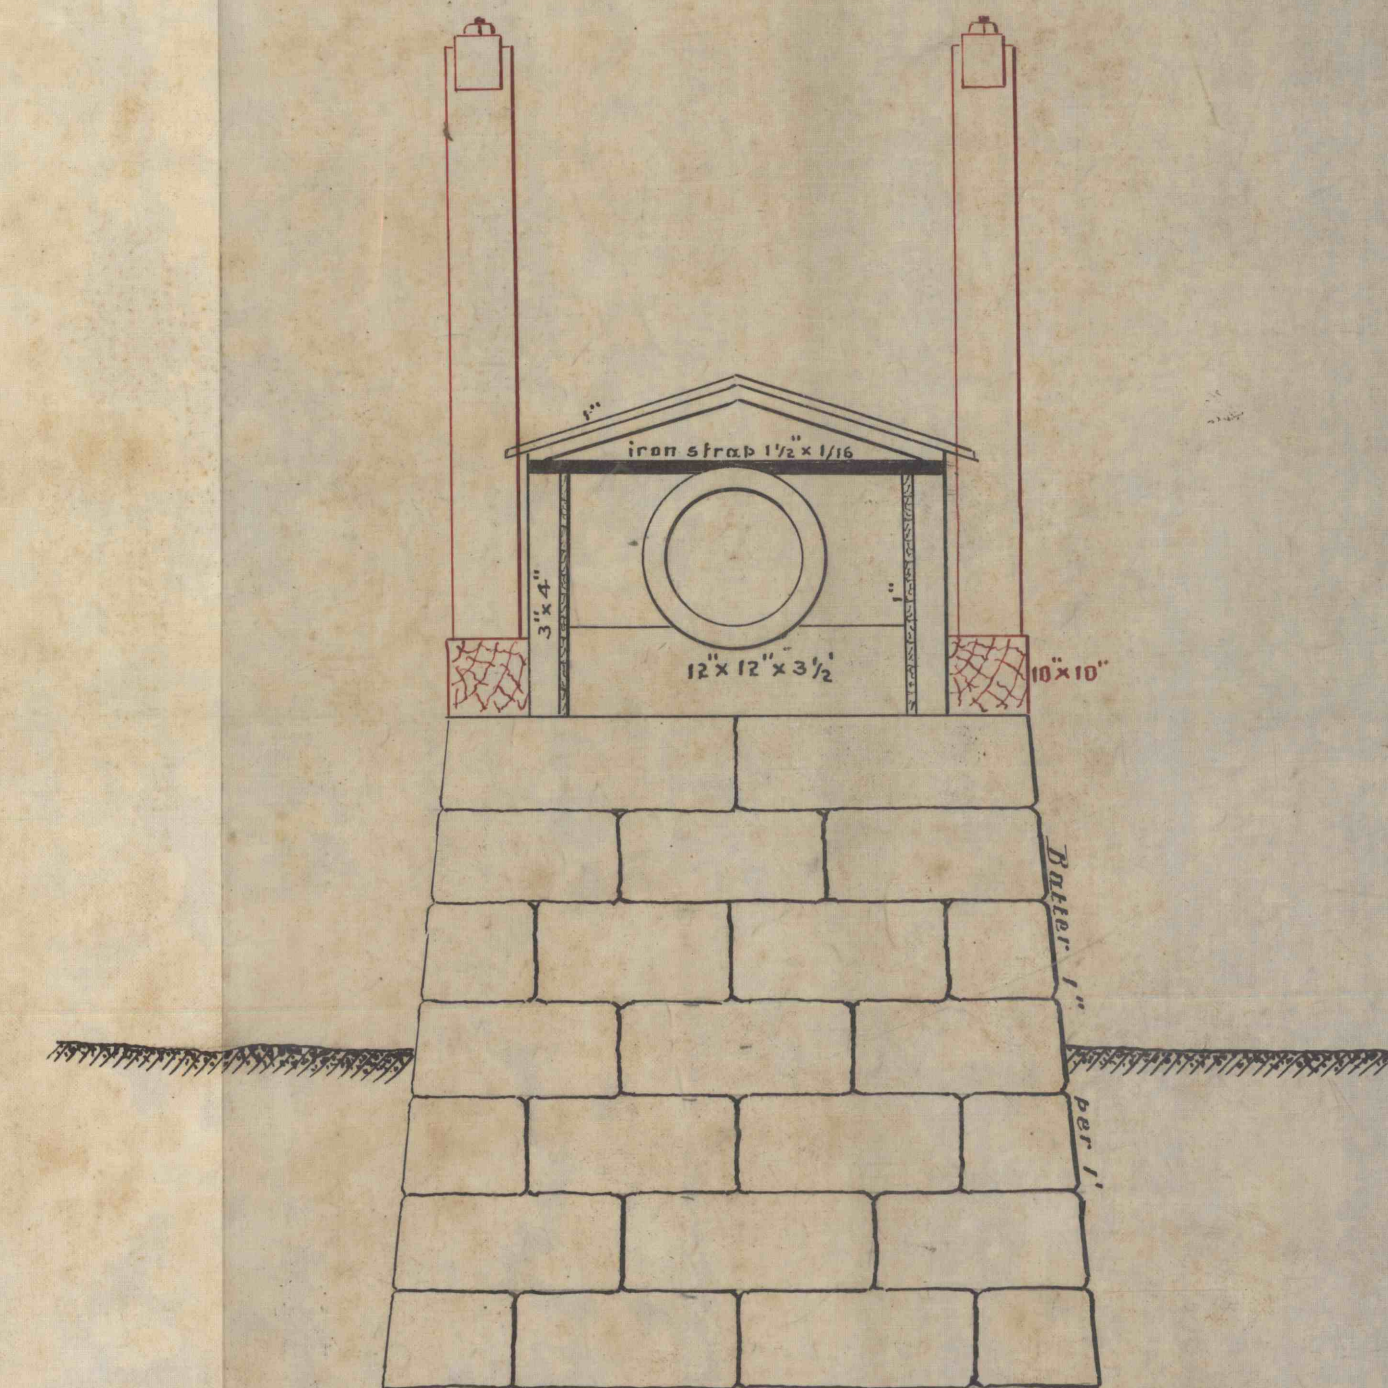


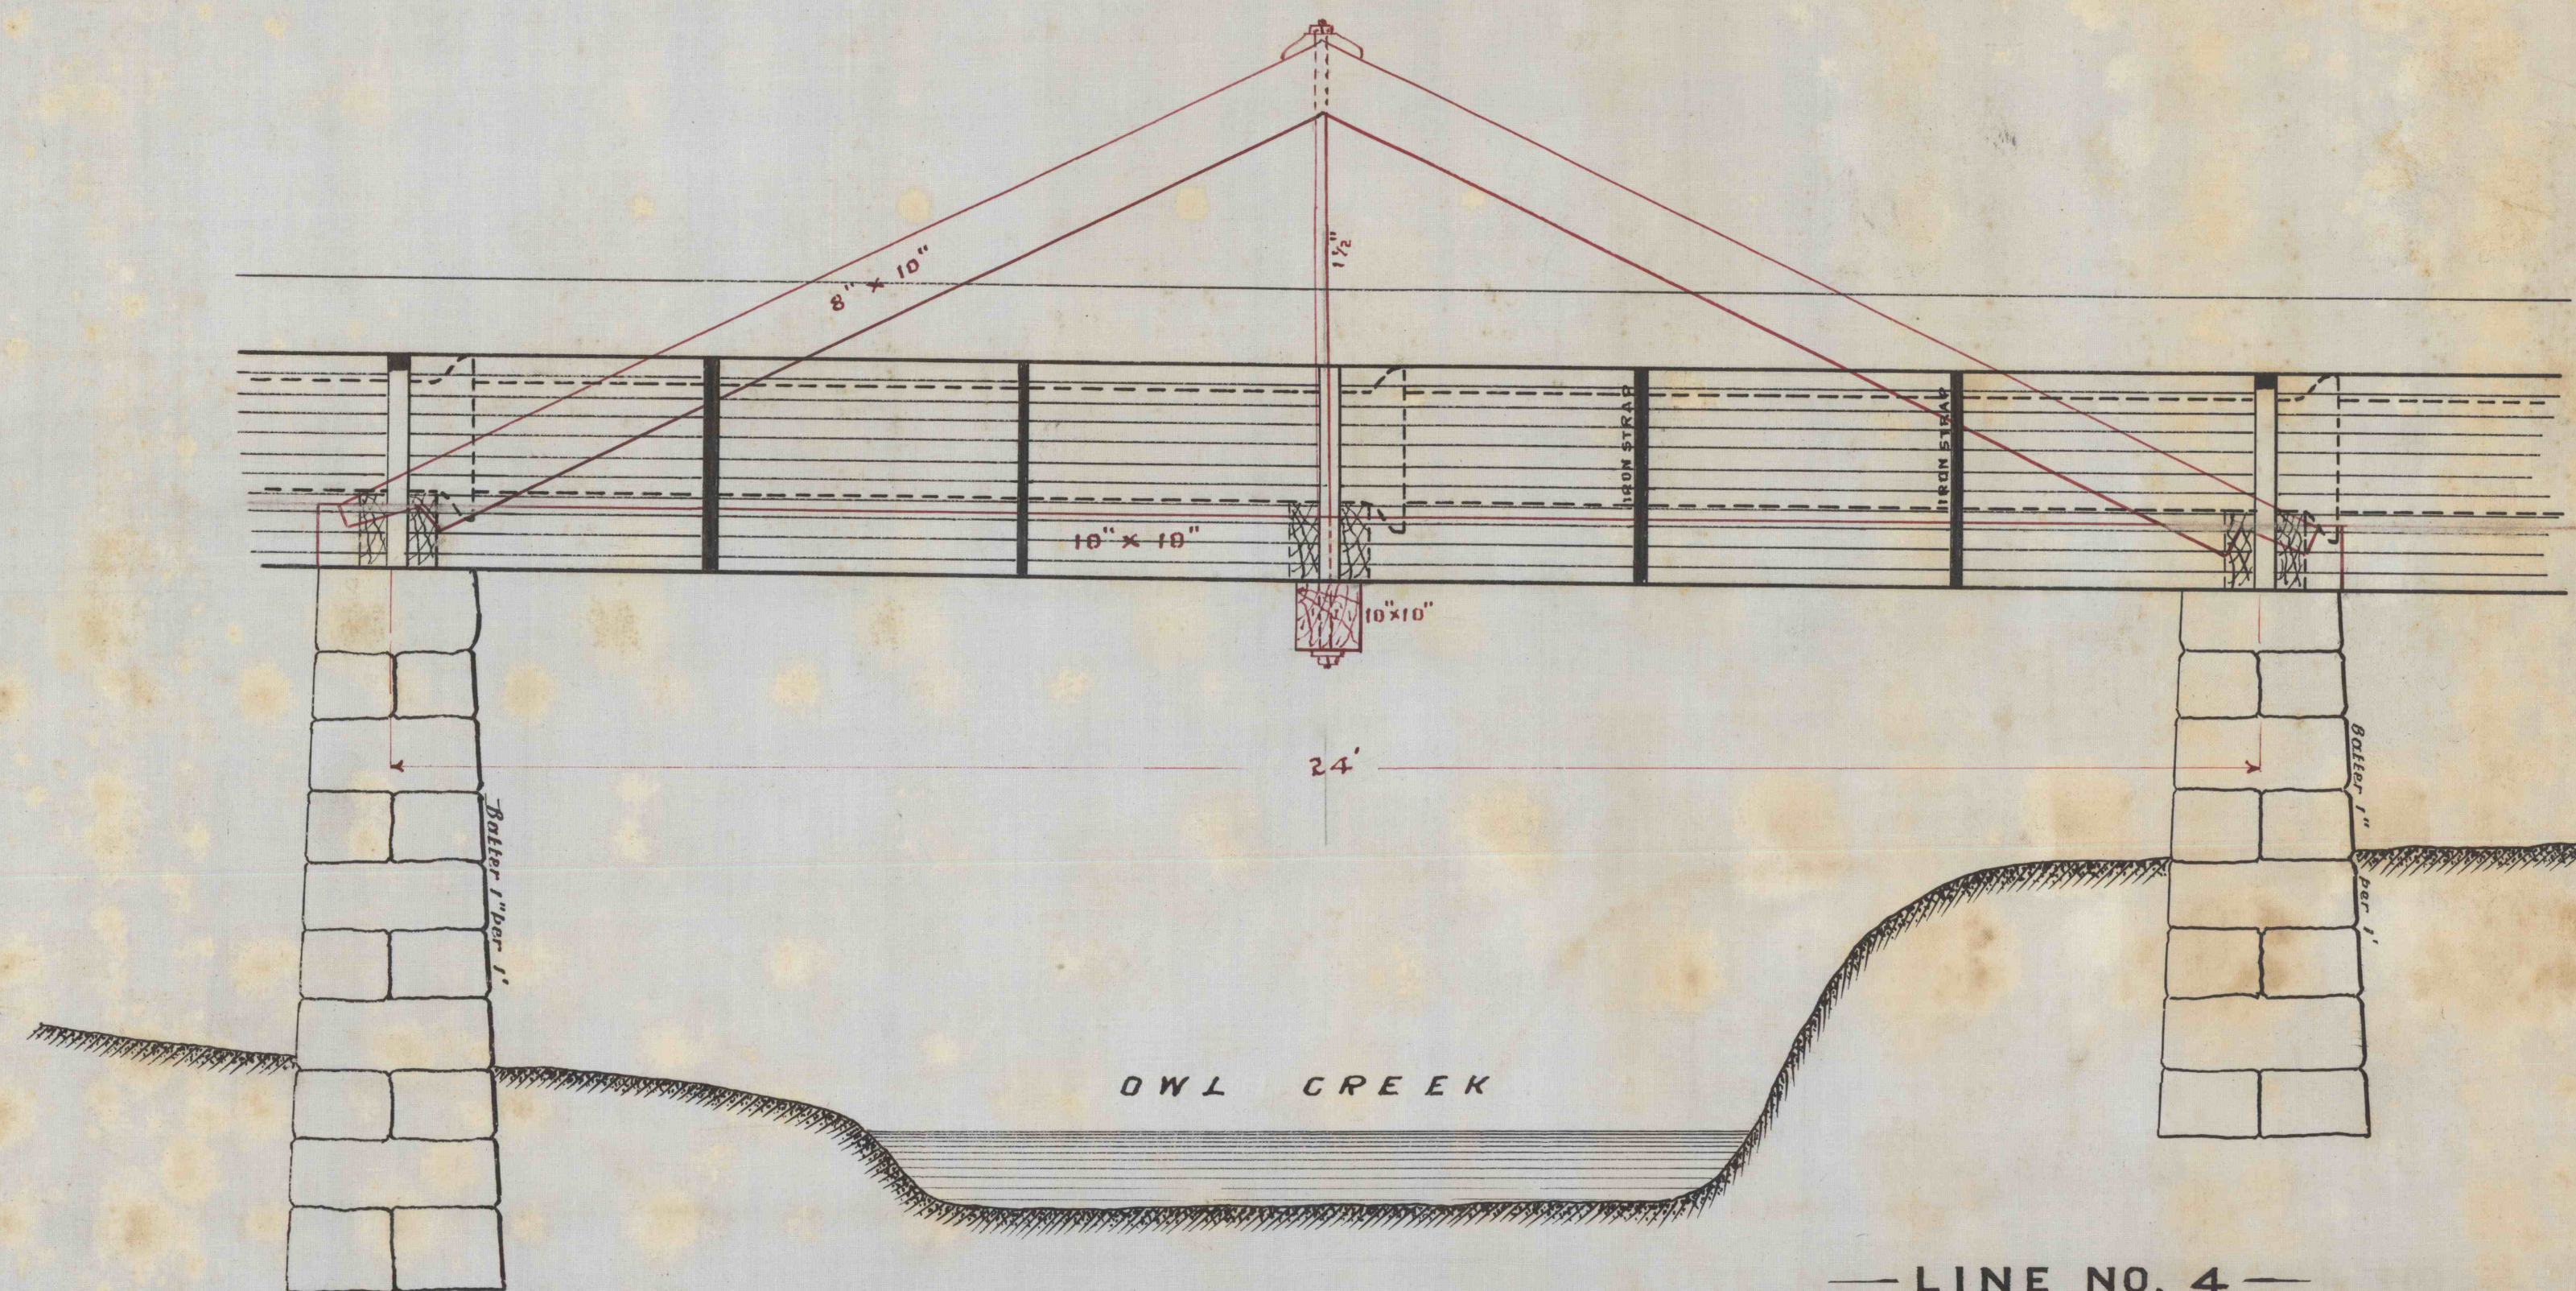

— LINE NO. 4 —

# DETAILED PLANS FOR PIPE BOXING AT OWL CREEK CROSSING

Scale 1/2 in. = 1 ft.

Heber S. Thompson  
James Archbald, Jr. ENGINEERS  
6-5-1901