


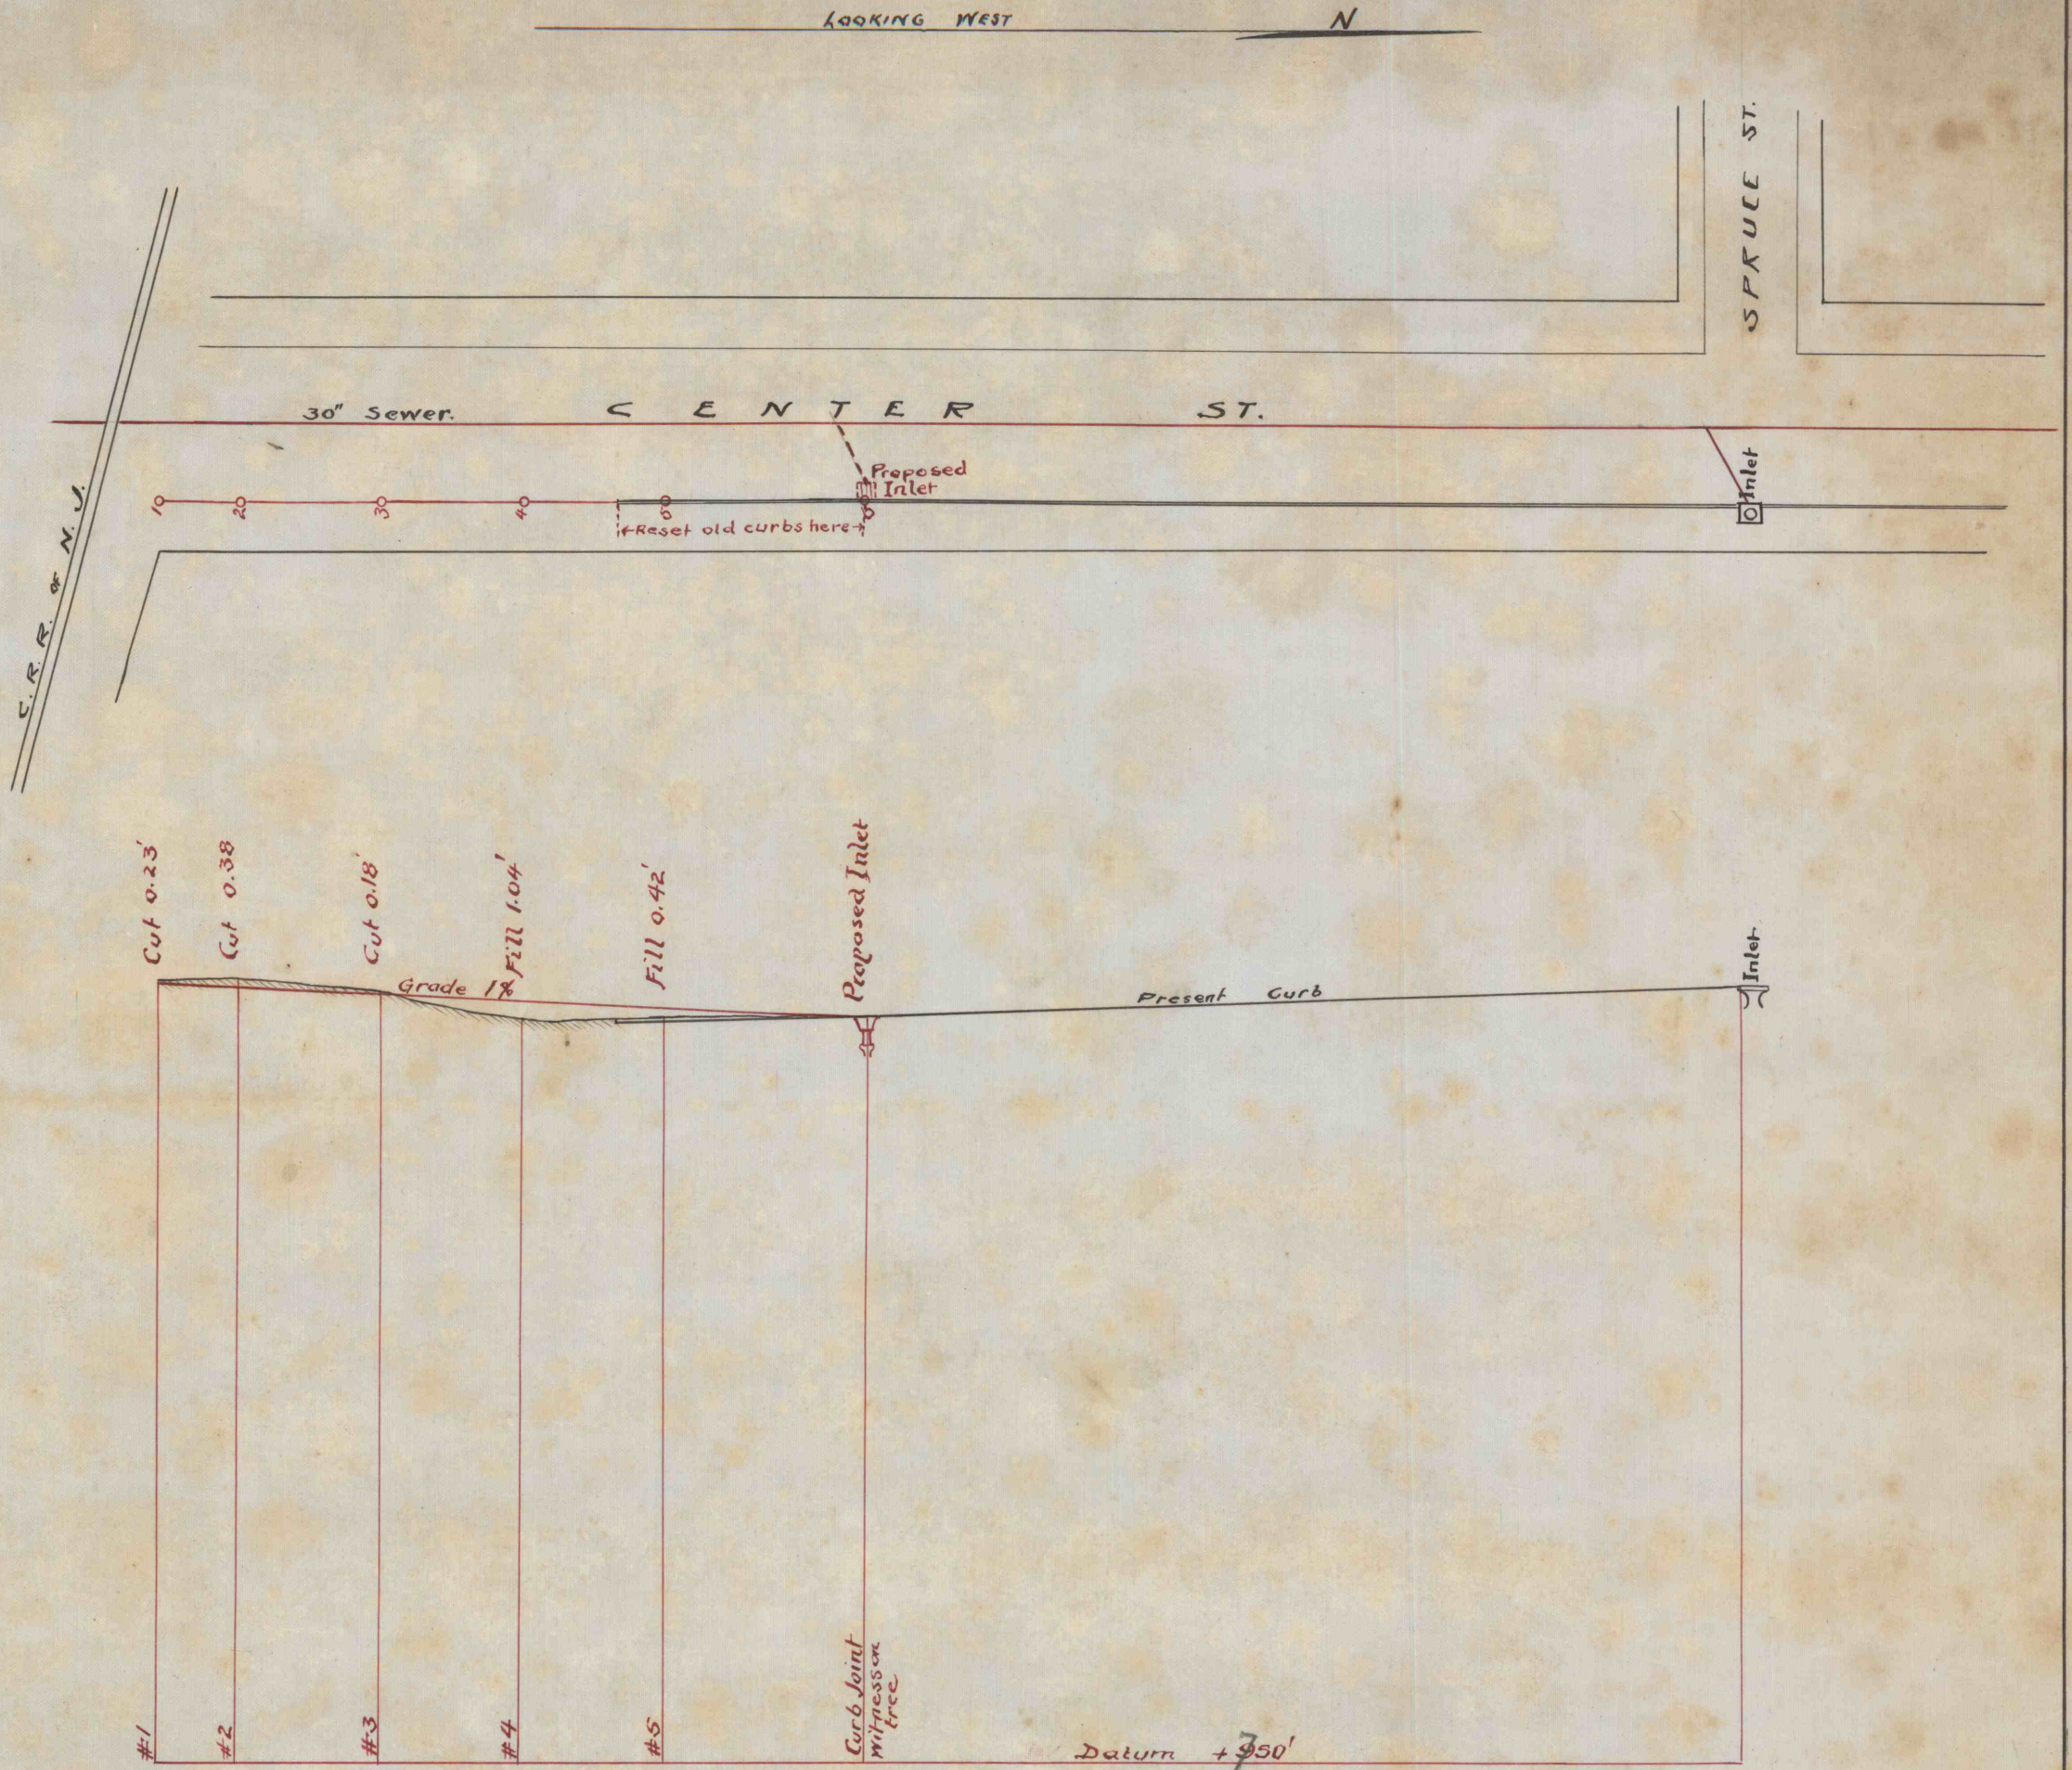

PLAN AND
PROFILE OF
SOUTH CENTER ST.

TAMAQUA, PA.

SCALES Hor. 1" = 50'
Ver. 1" = 10'

7-29-1900.

Heber S. Thompson
James Archbald Jr. ENGINEERS