

PLAN & PROFILE




CATAWISSA & LAFAYETTE ST'S.

TAMAQUA, PA.

Scales Hor. 1" = 50'
Vert. 1" = 10'

Heber S. Thompson,
James Archbald, Jr.,
ENGINEERS.

Apr. 3, 1901.

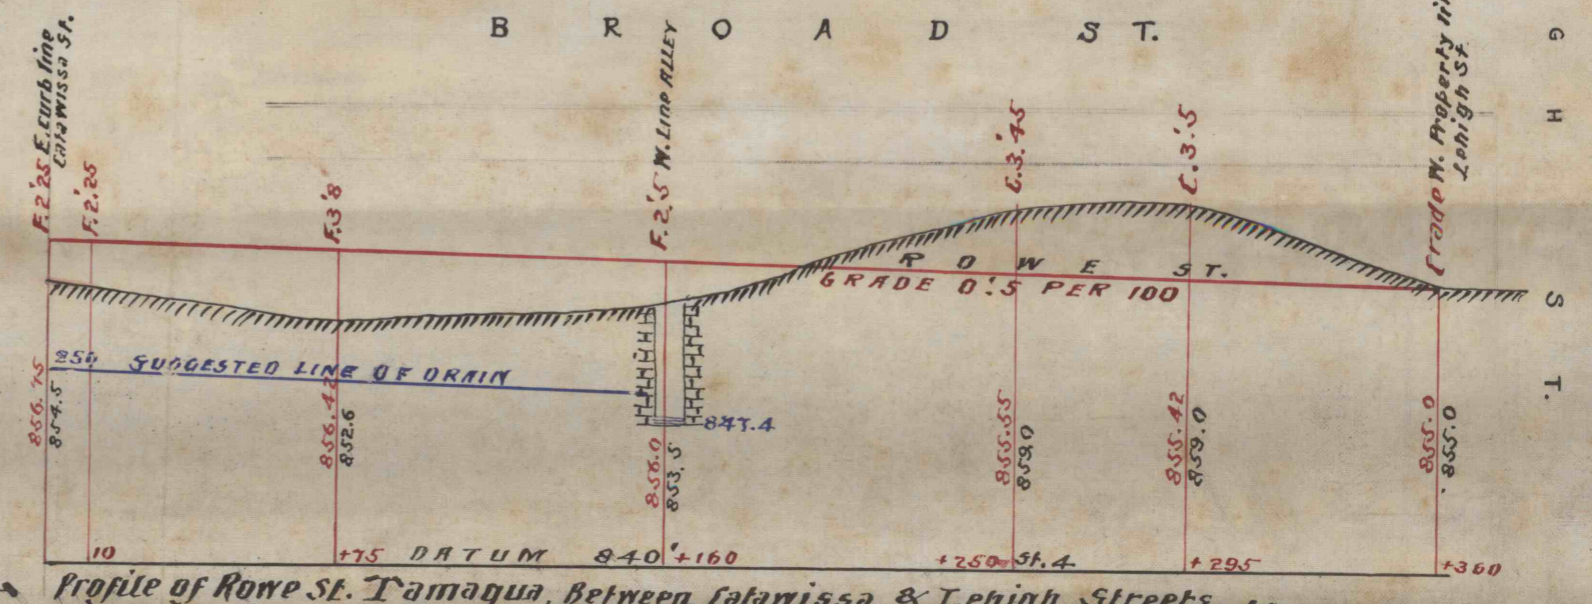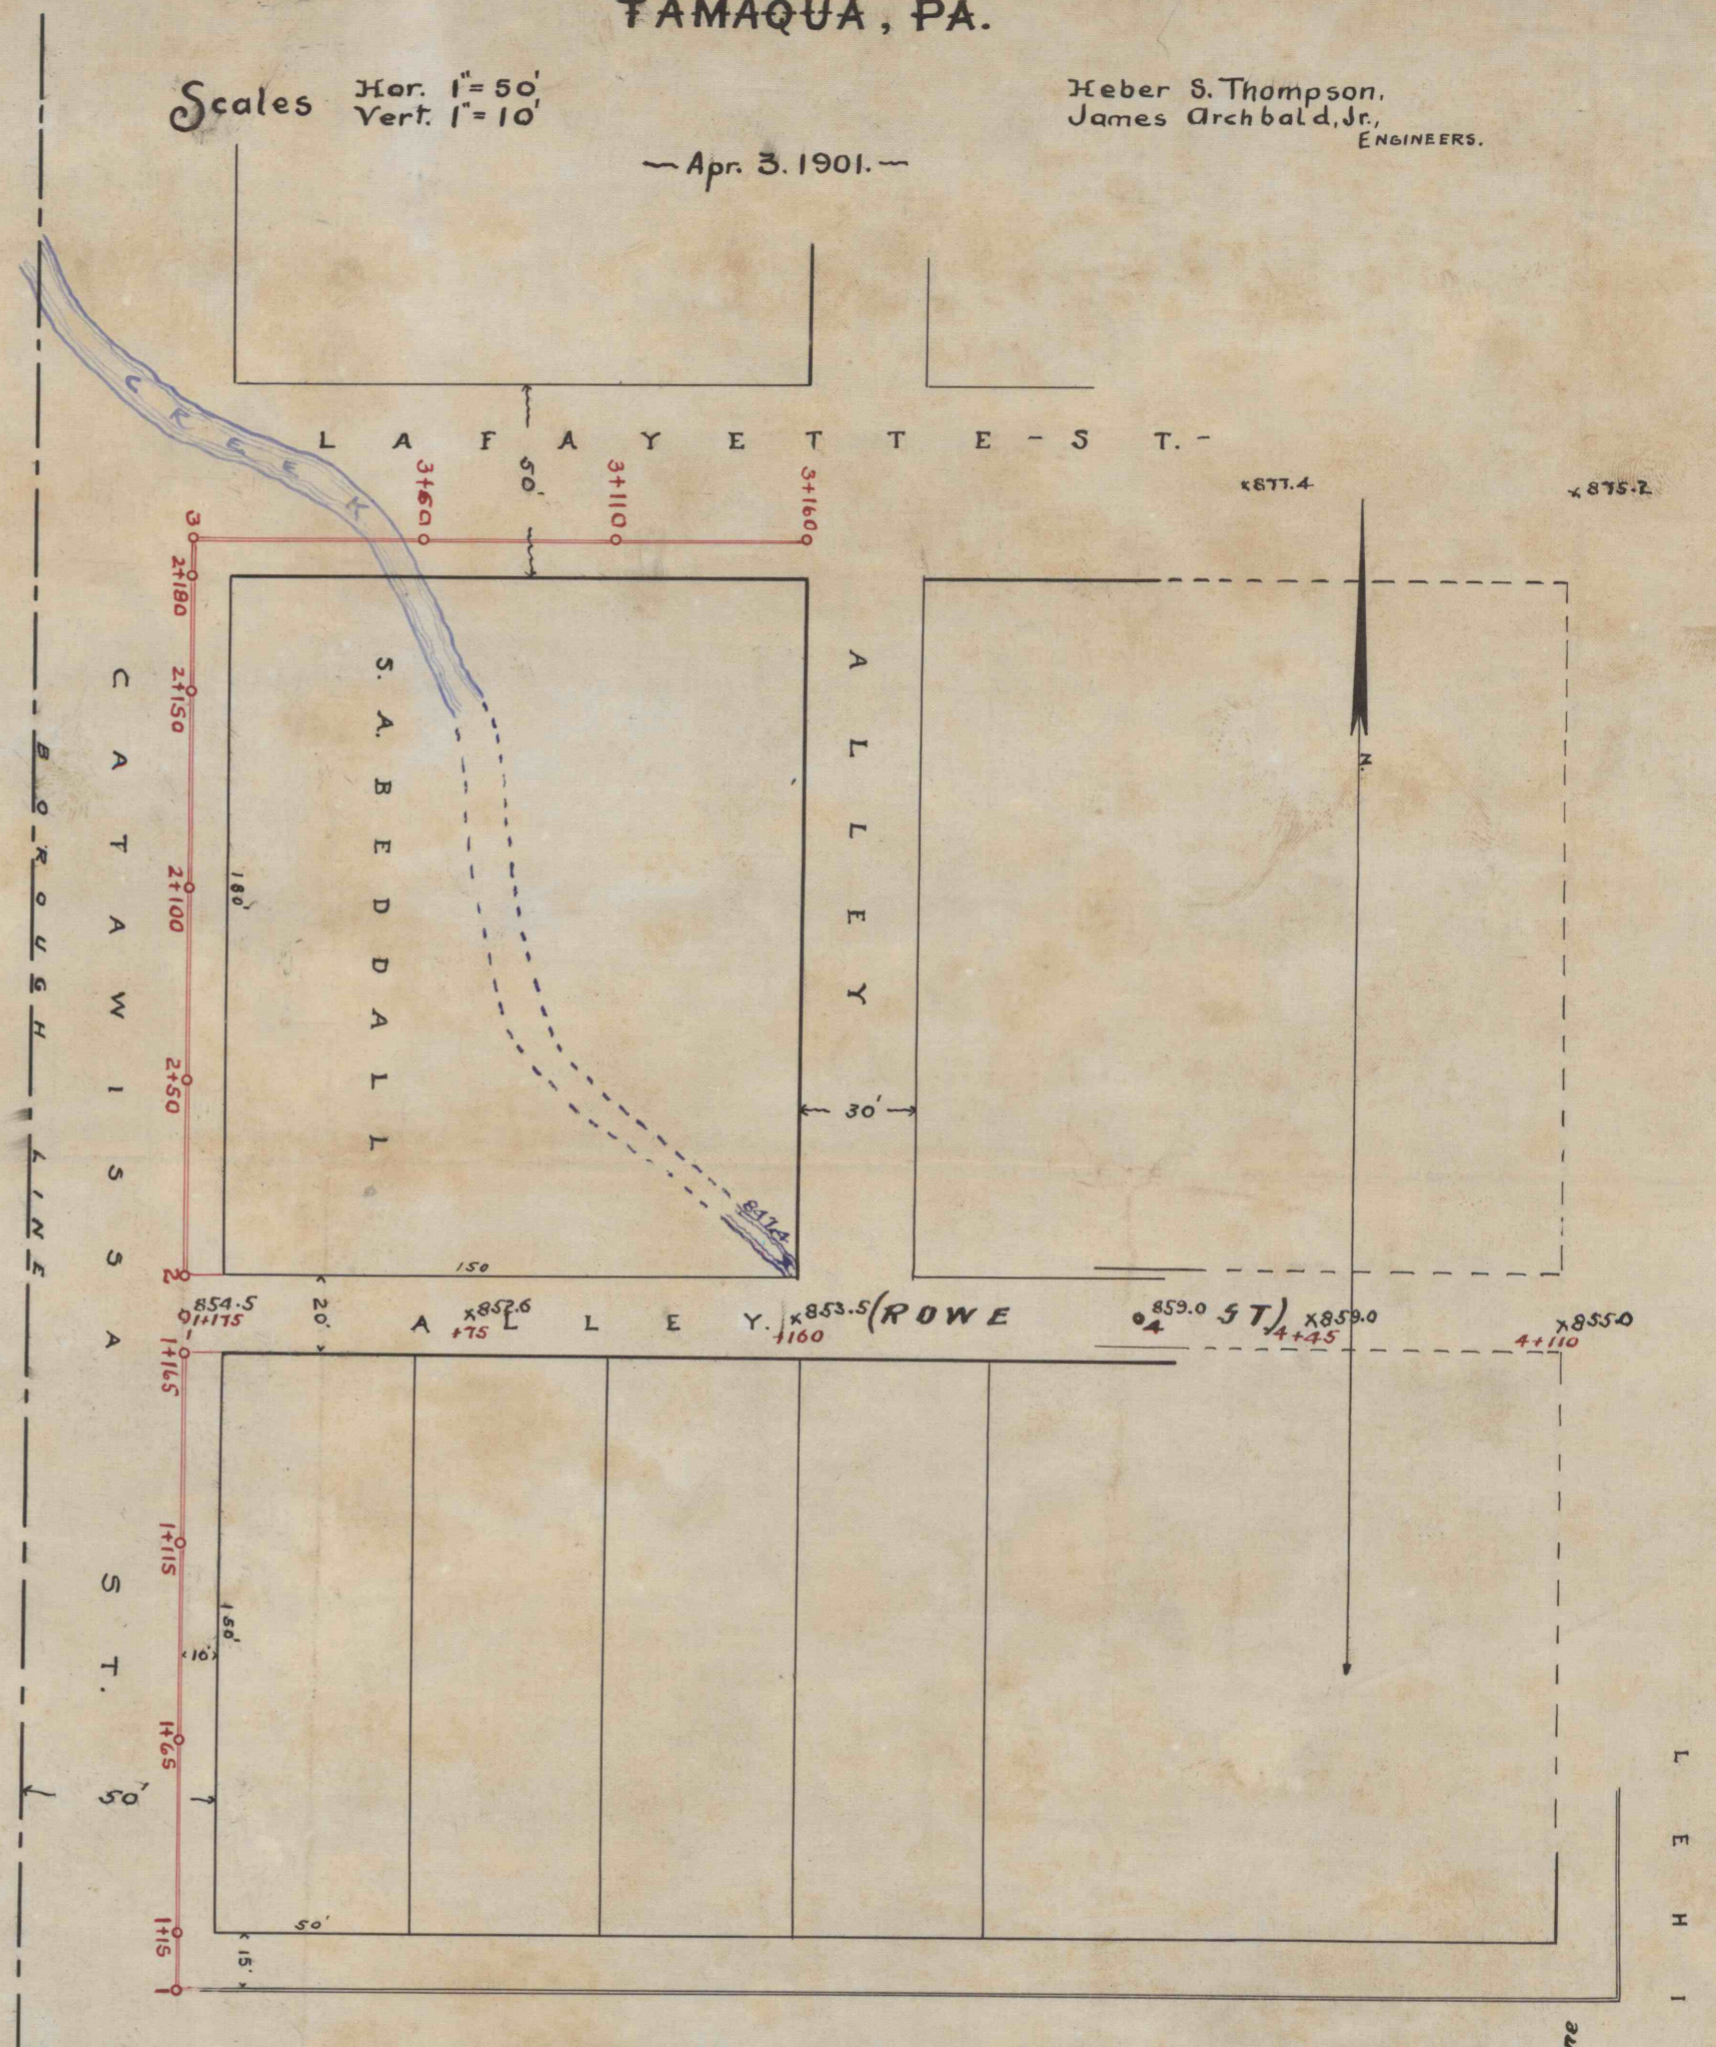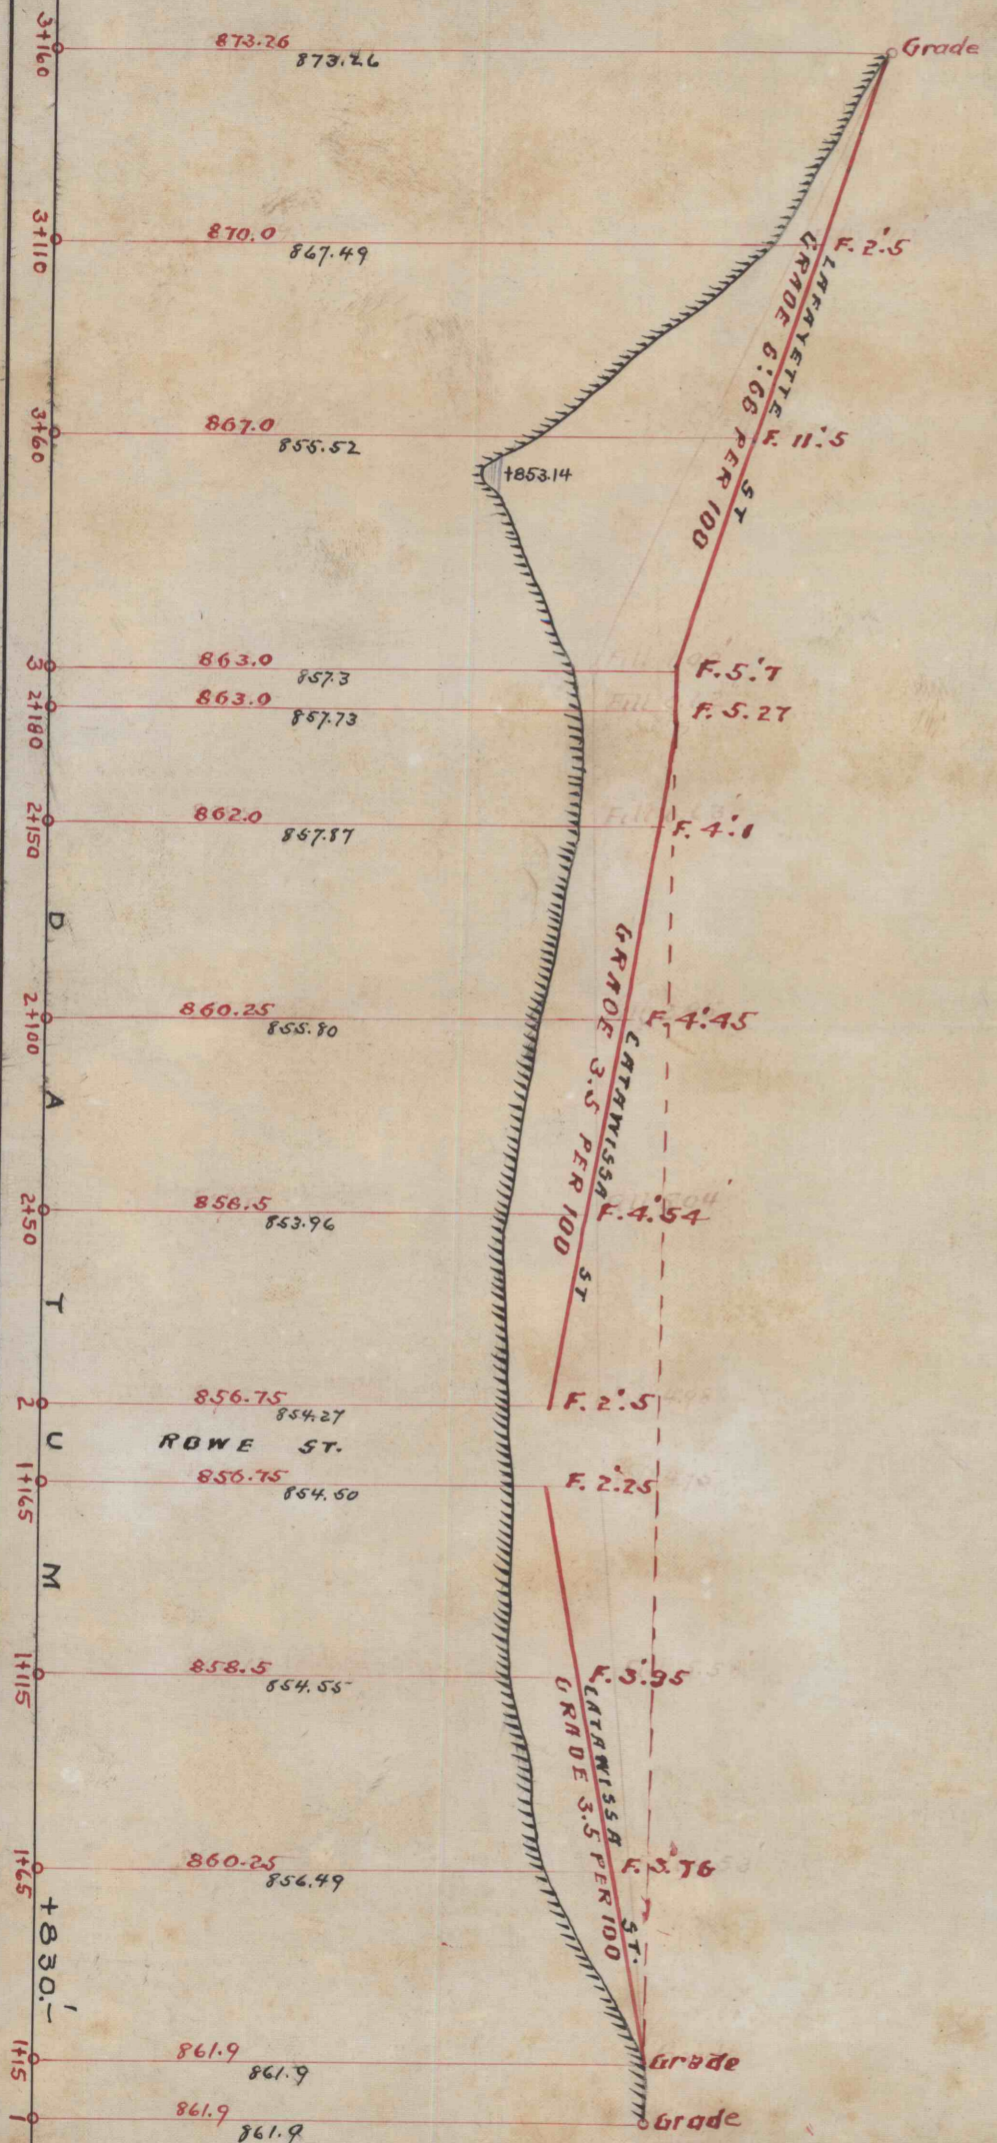

Profile of Rowe St. Tamaqua, Between Catawissa & Lehigh Streets