
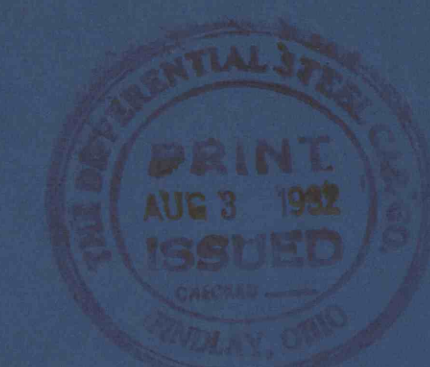
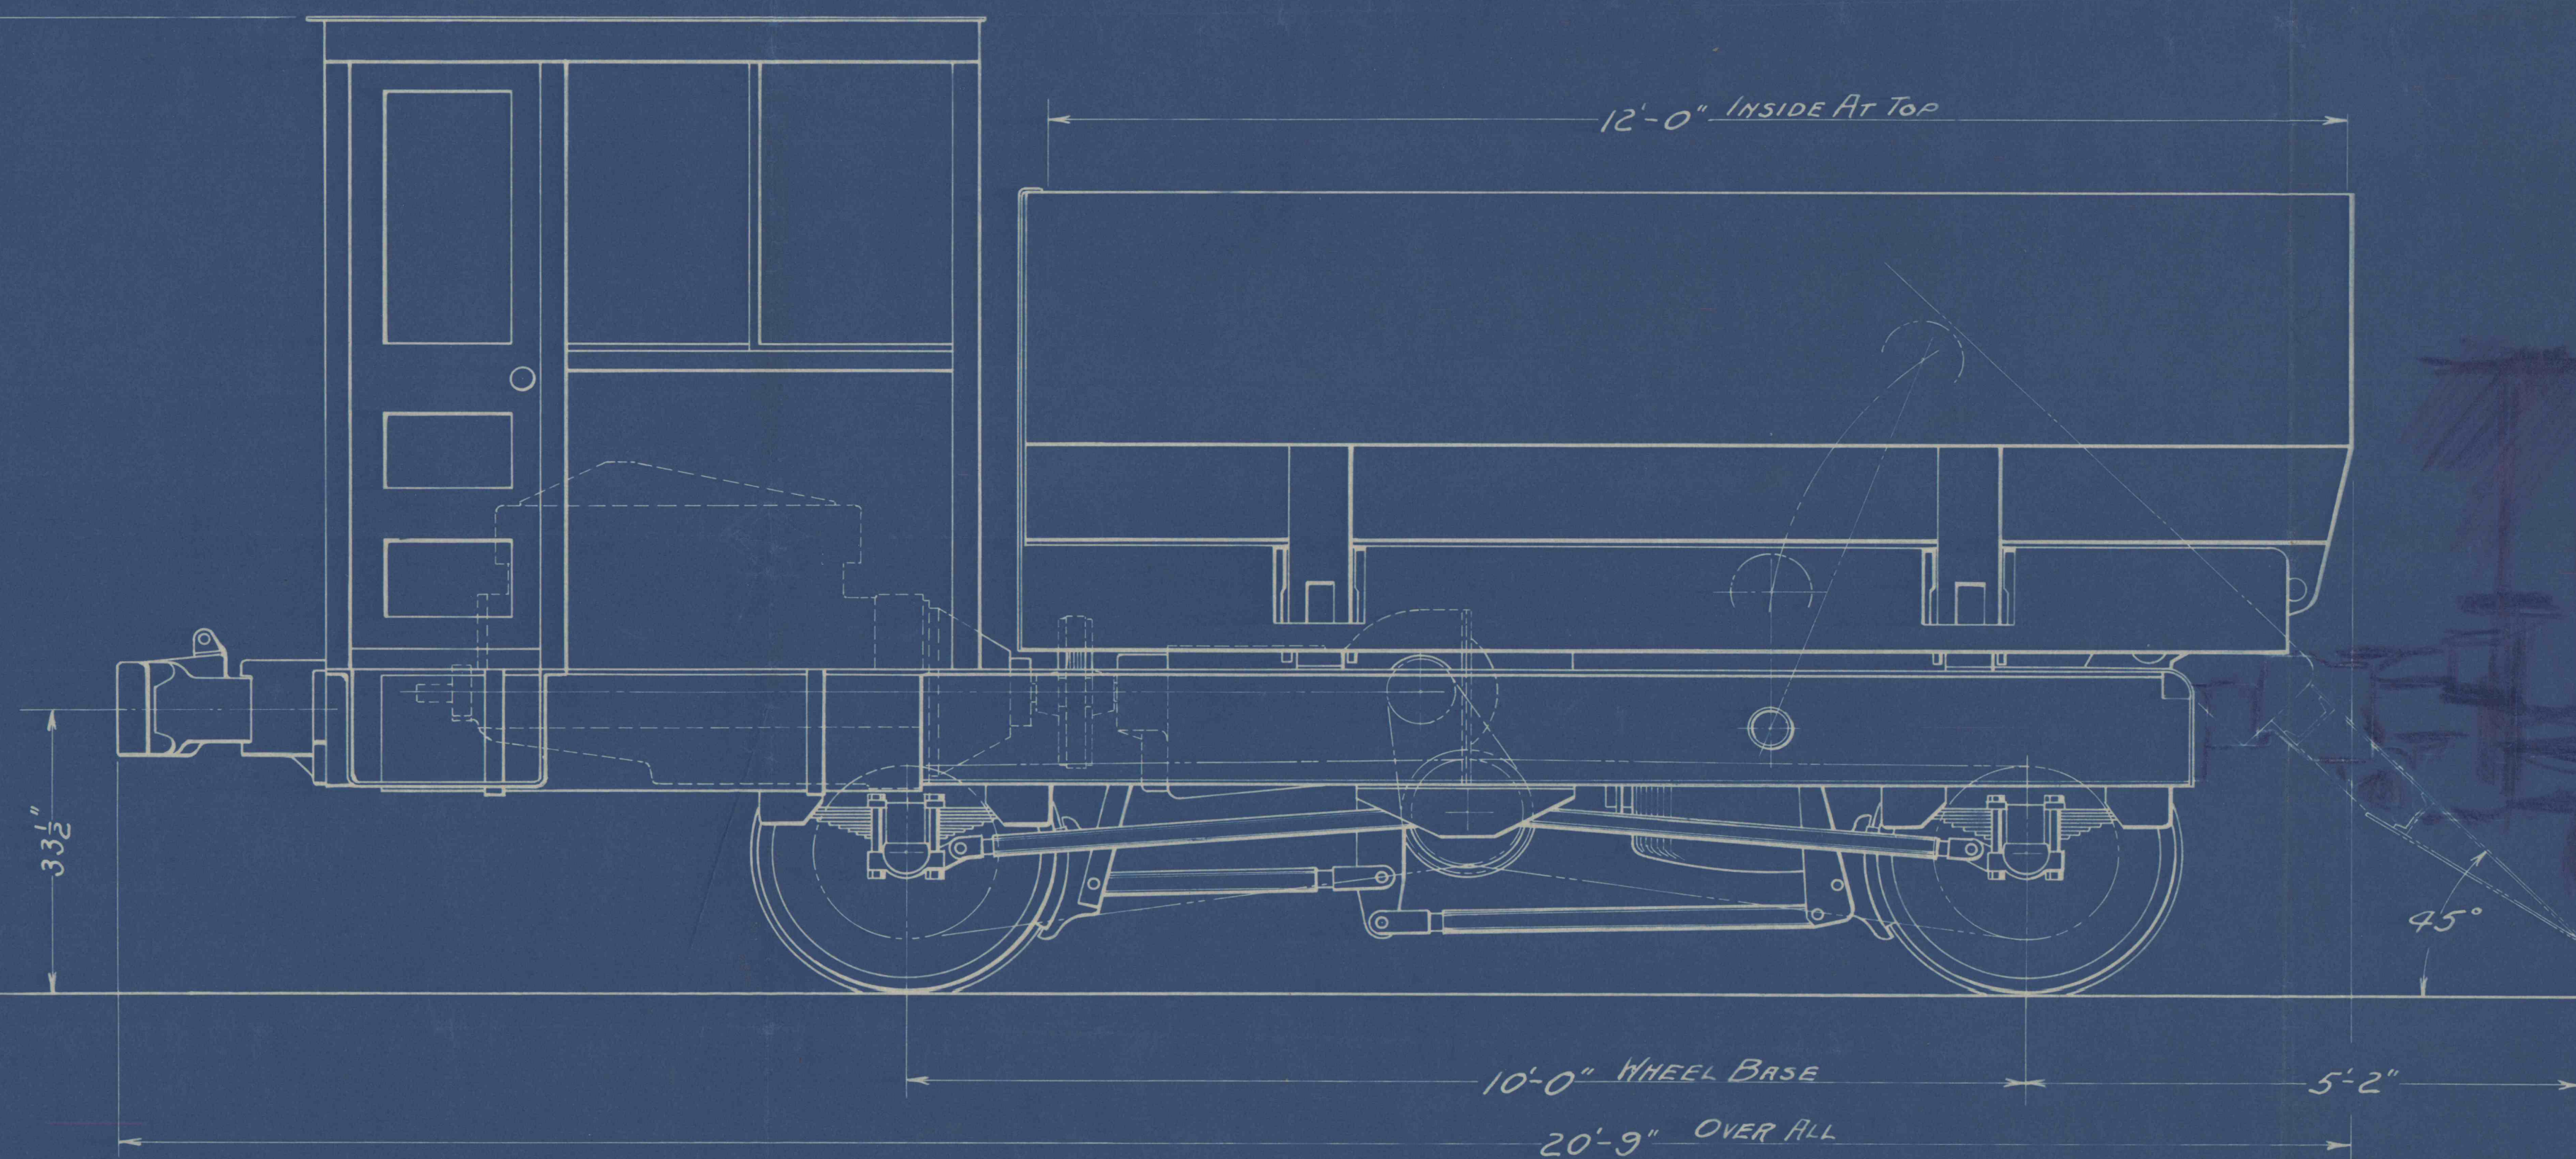
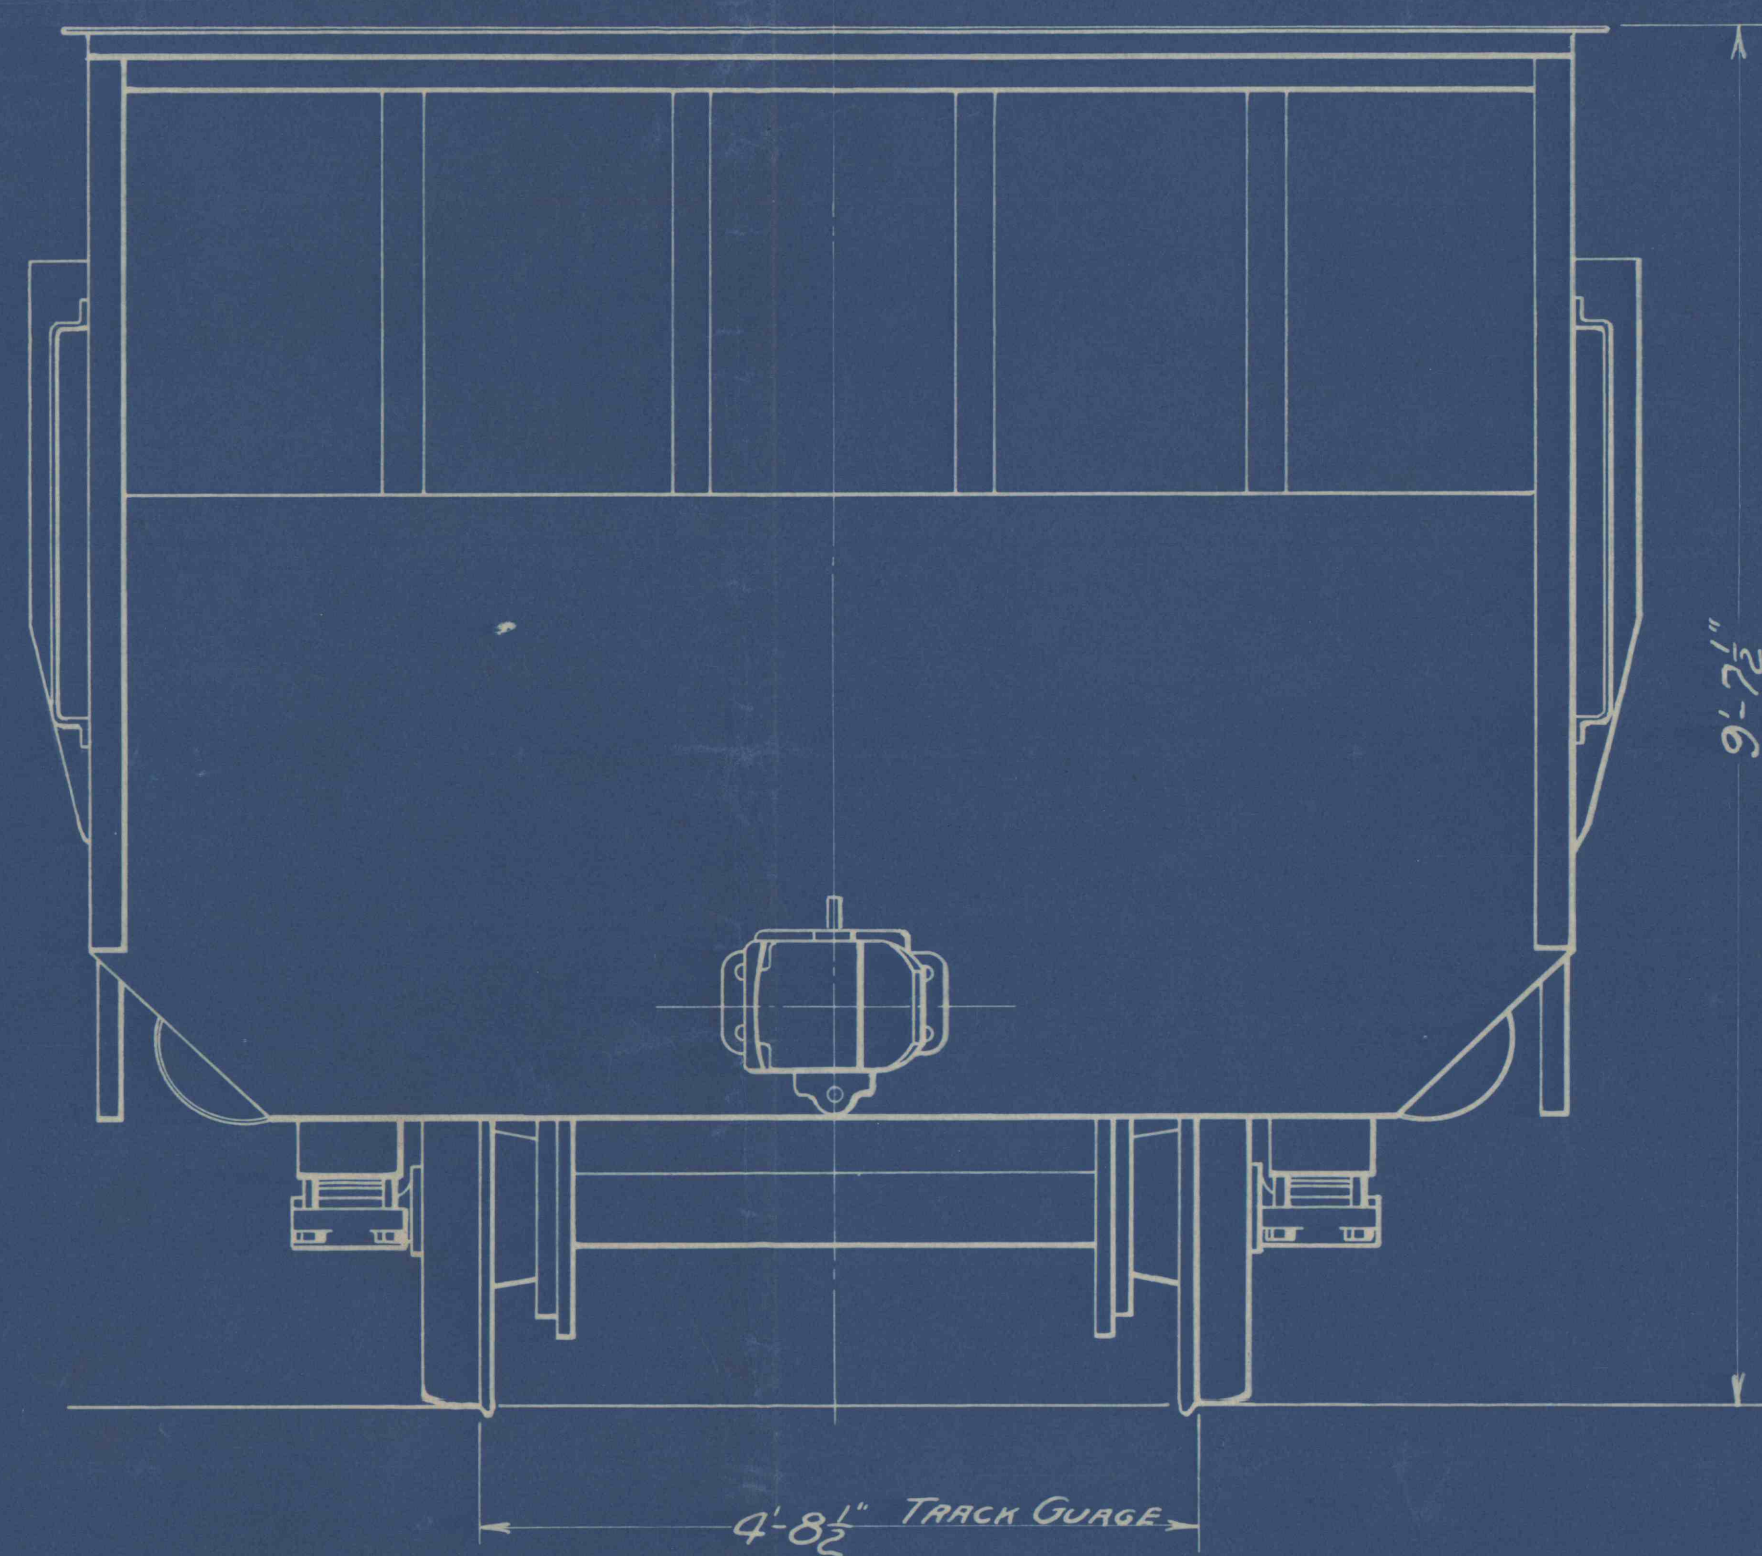
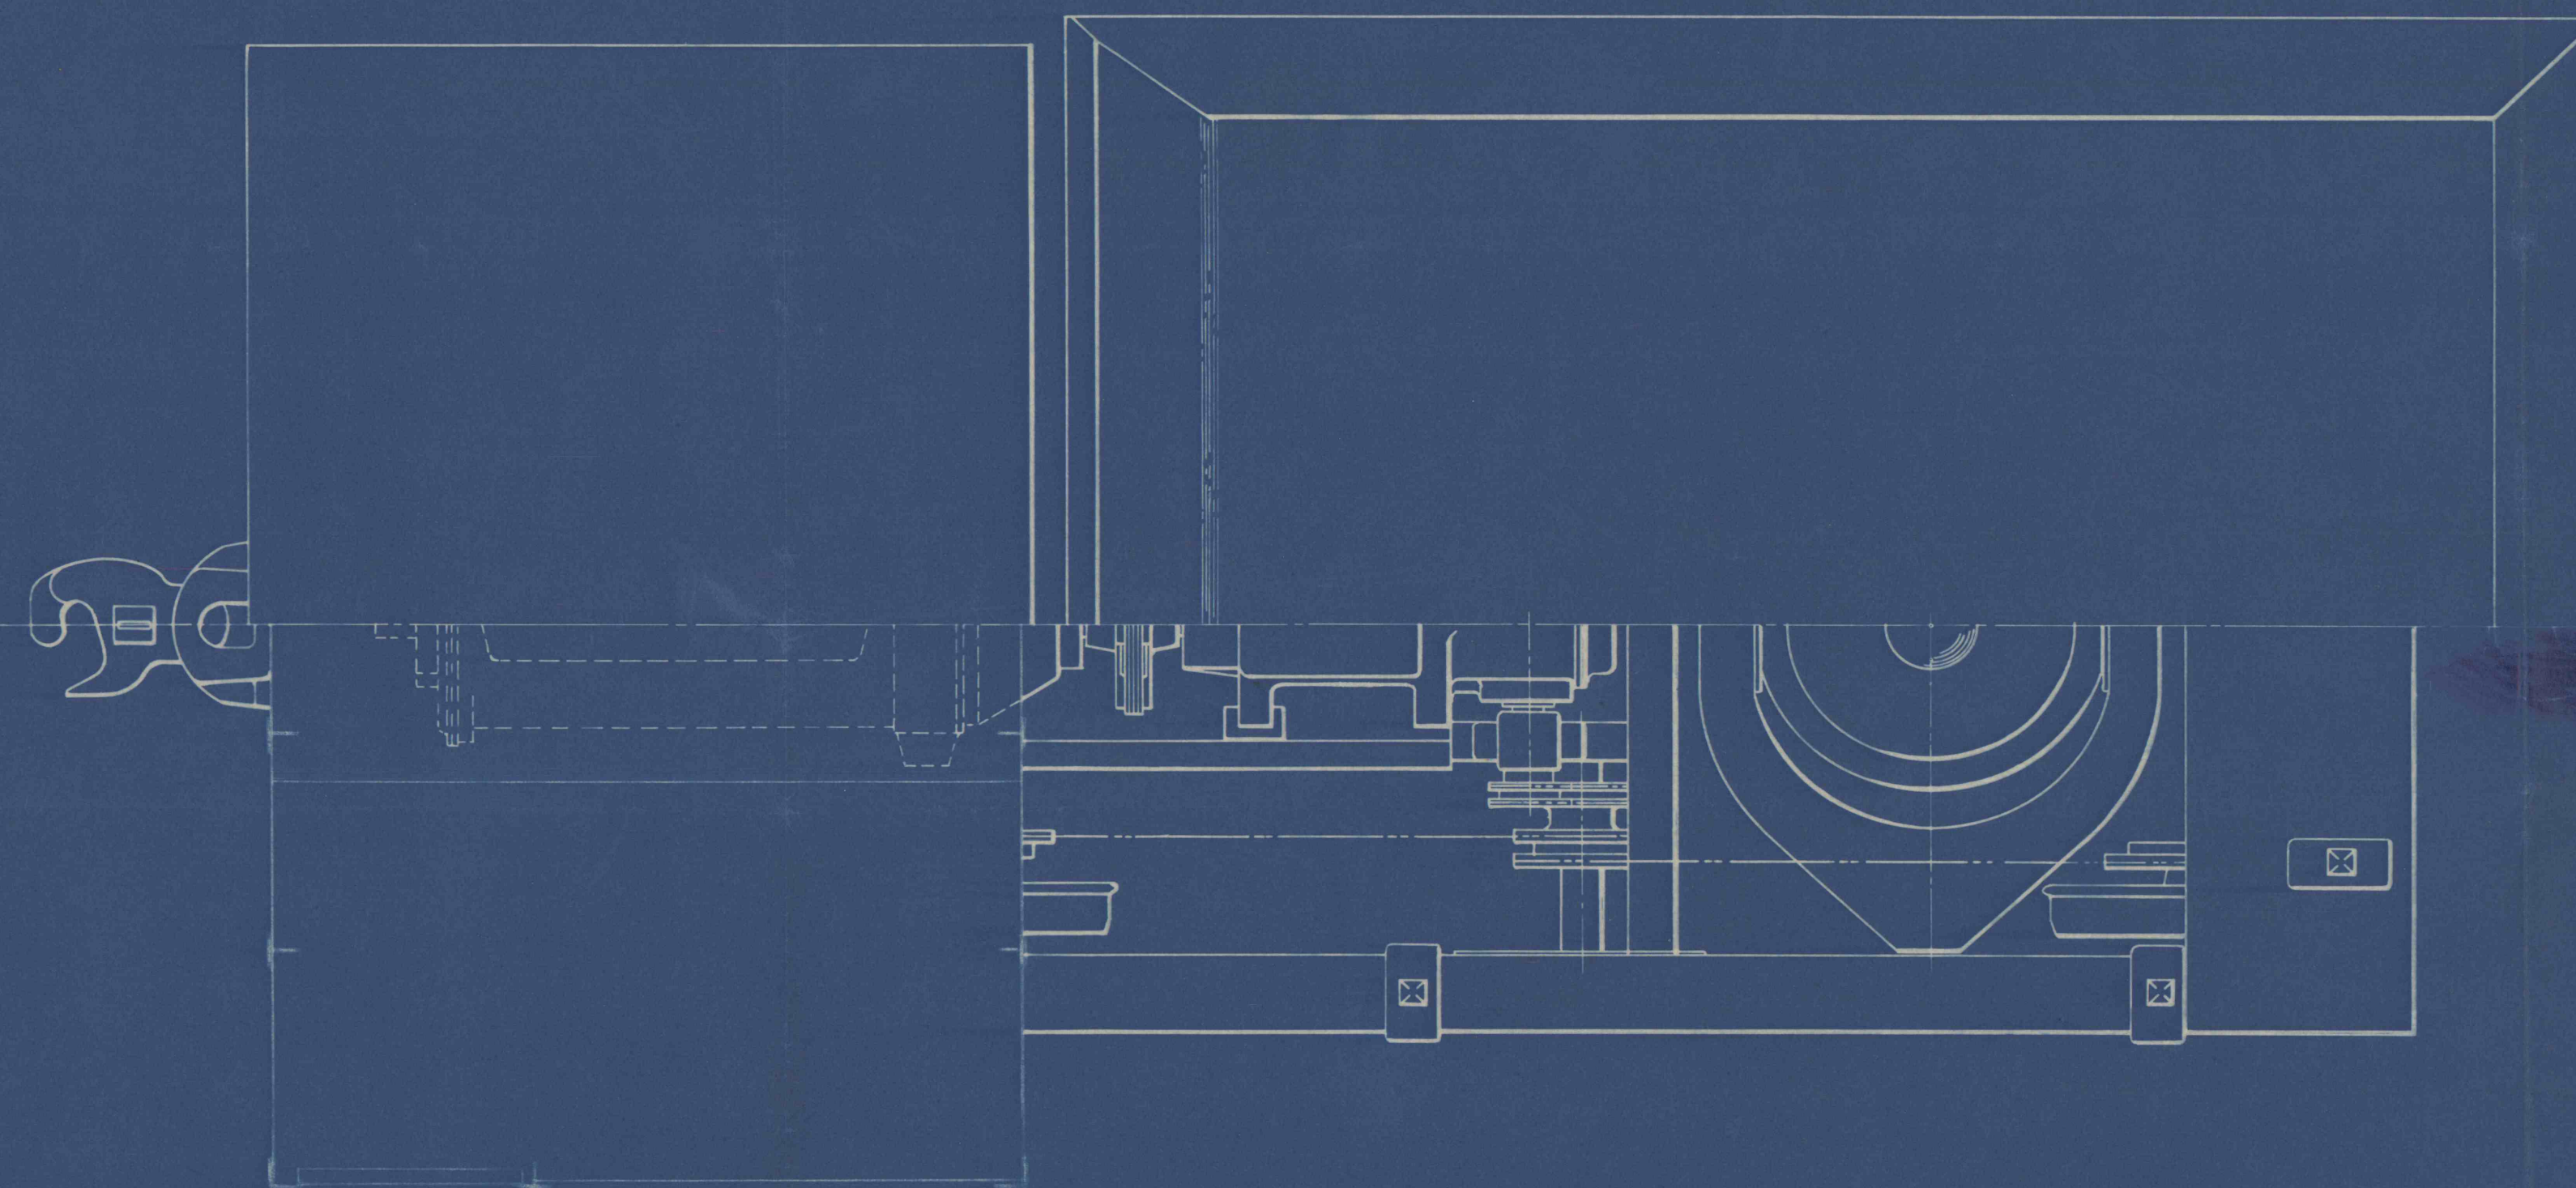


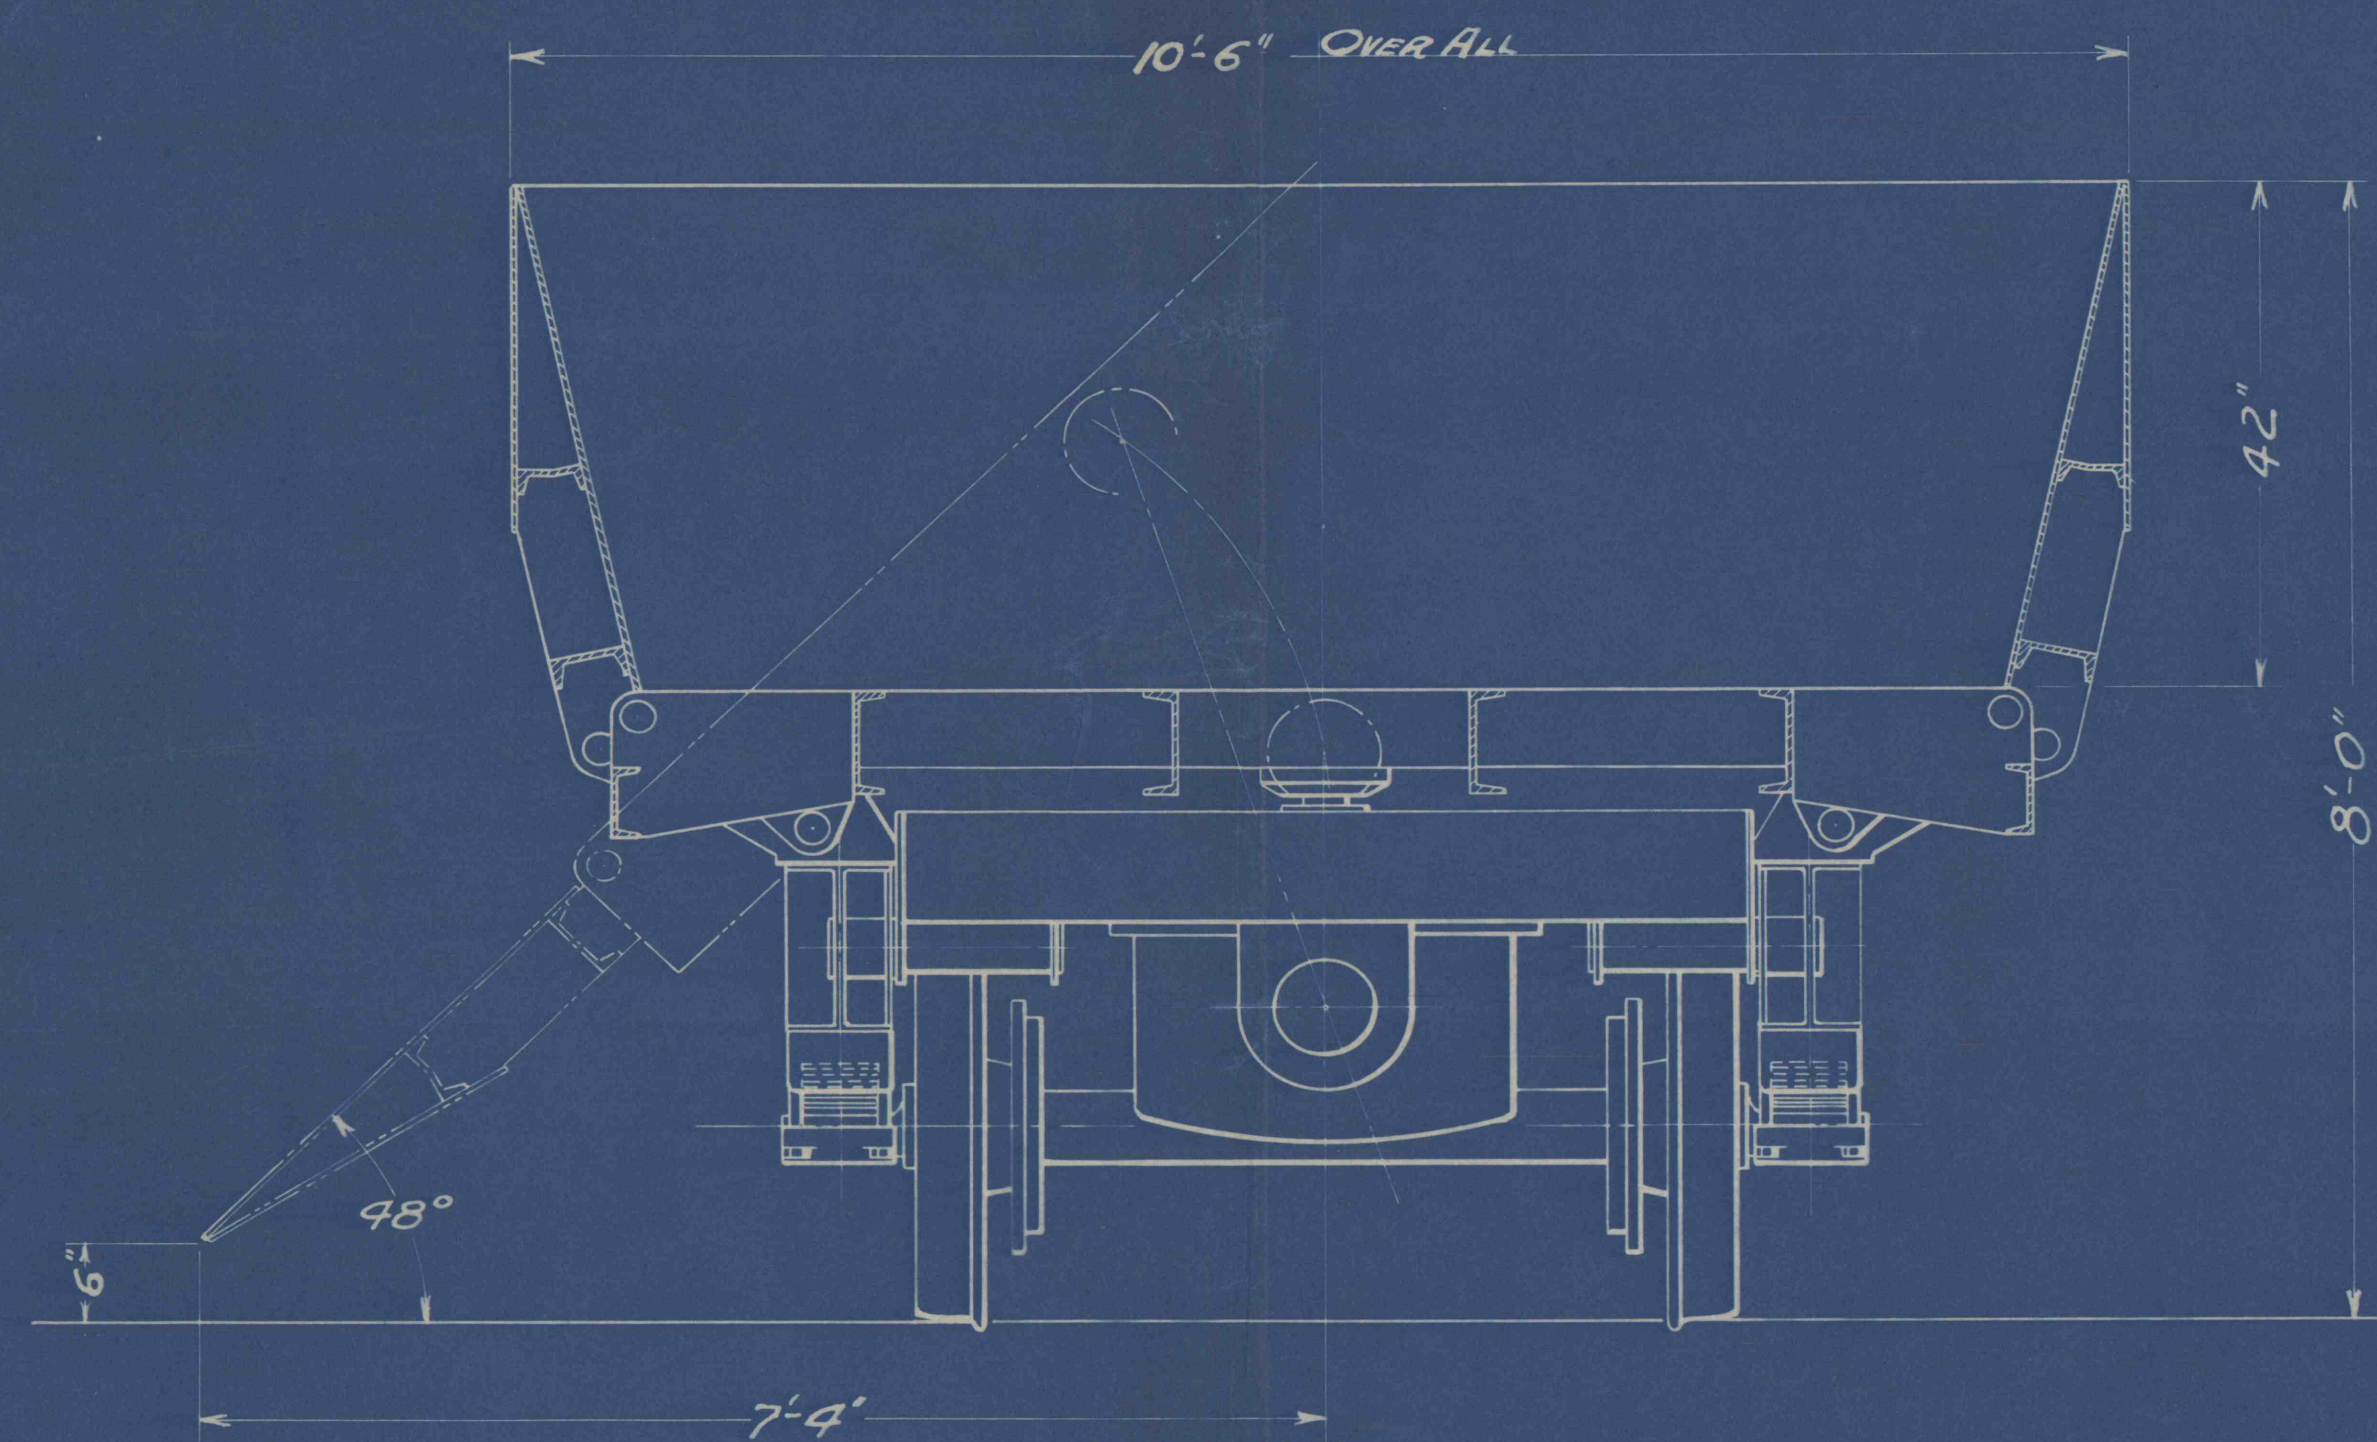

1-23-32 DATE E-123 CONTRACT

15 YD GASOLINE LOCOMOTIVE DUMP CAR
AIR DUMP TYPE

THIS DRAWING AND ALL COPIES THEREOF WHEREVER MADE ARE THE PROPERTY OF AND ARE FURNISHED IN TRUST AND ON CONDITION OF EXCLUSIVE USE ONLY IN THE INTEREST OF AND MAY BE RETAINED ONLY ON THE WRITTEN PERMISSION OF AND RETURNABLE AT ANY TIME AT THE REQUEST OF
THE DIFFERENTIAL STEEL CAR CO.
FINDLAY, OHIO

GENERAL ASSEMBLY

PATENTED	PATENTS PENDING
DRAWN C.A.C.	DATE 1-21-32
TRACED	DATE
CHECKED	DATE
APPROVED	DATE
NO. 2320	

SCALE 3/4" = 1'-0"