
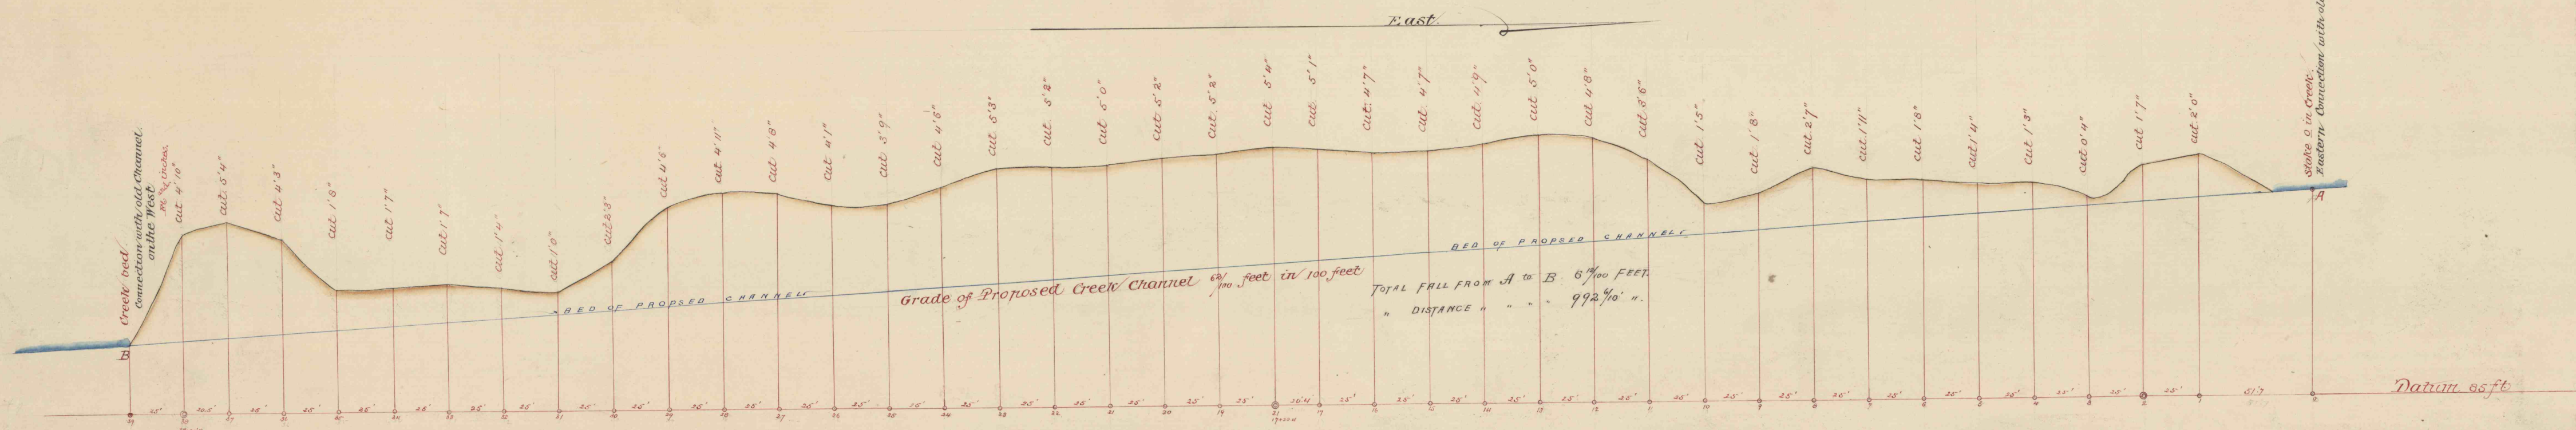


HORIZONTAL PLAN
 showing
 OLD and PROPOSED CHANNEL-SHENANDOAH CREEK
 NEAR CENTER OF W^m PENN LEASE.

Scale 1 inch = 100 feet

Heber S. Thompson
 Engineer

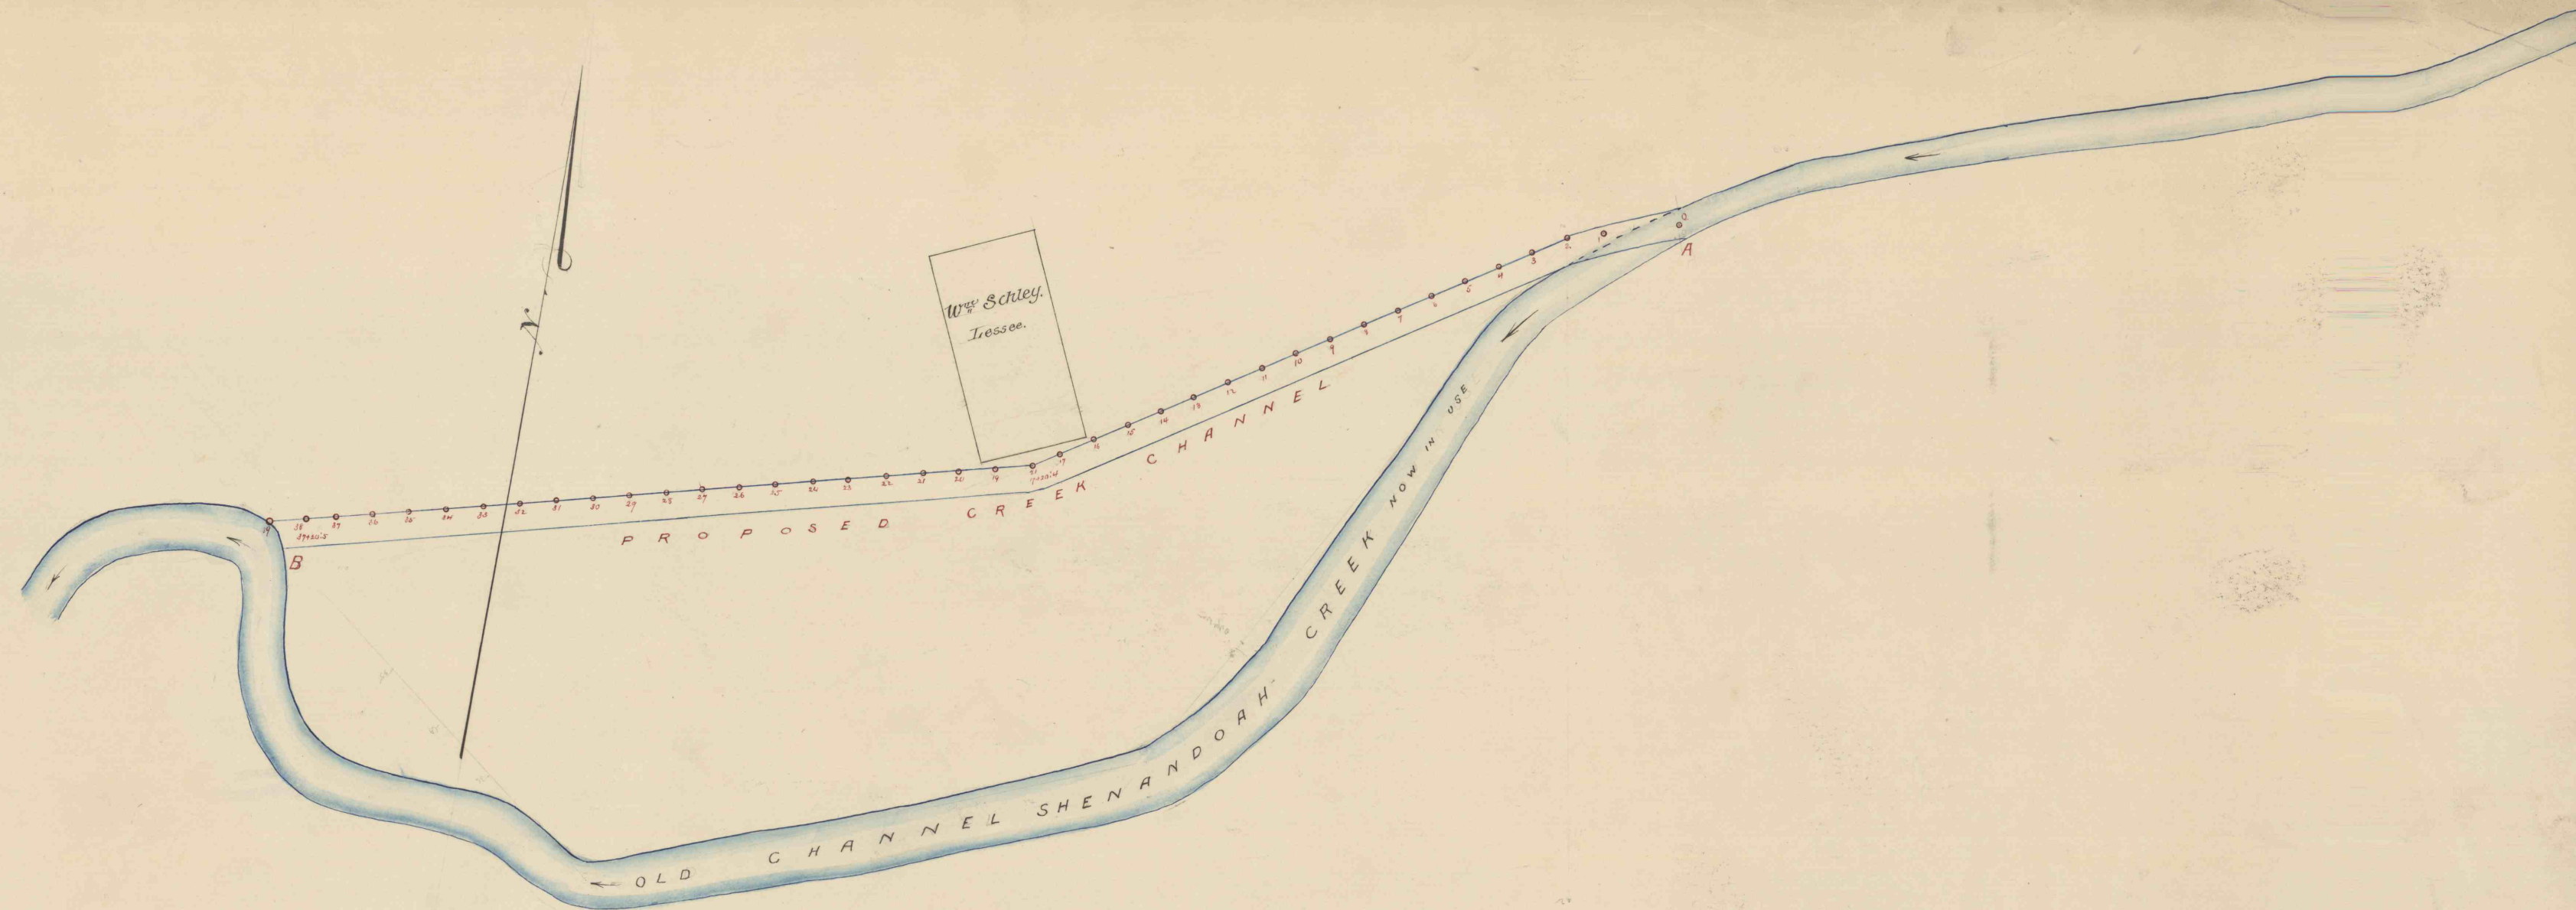

PROFILE ON LINE OF PROPOSED CREEK CHANNEL A-B.

Scale { Horizontal 50 feet = 1 inch
 Vertical 5 feet = 1 inch.

Heber S. Thompson
 Engineer.