


Pottsville, Penna., Feb. 20, 1906. *www* Heber S. Thompson
James Archbald Jr.
Mining Engineers. *www*

PLAN Scale 1 inch = 50 feet

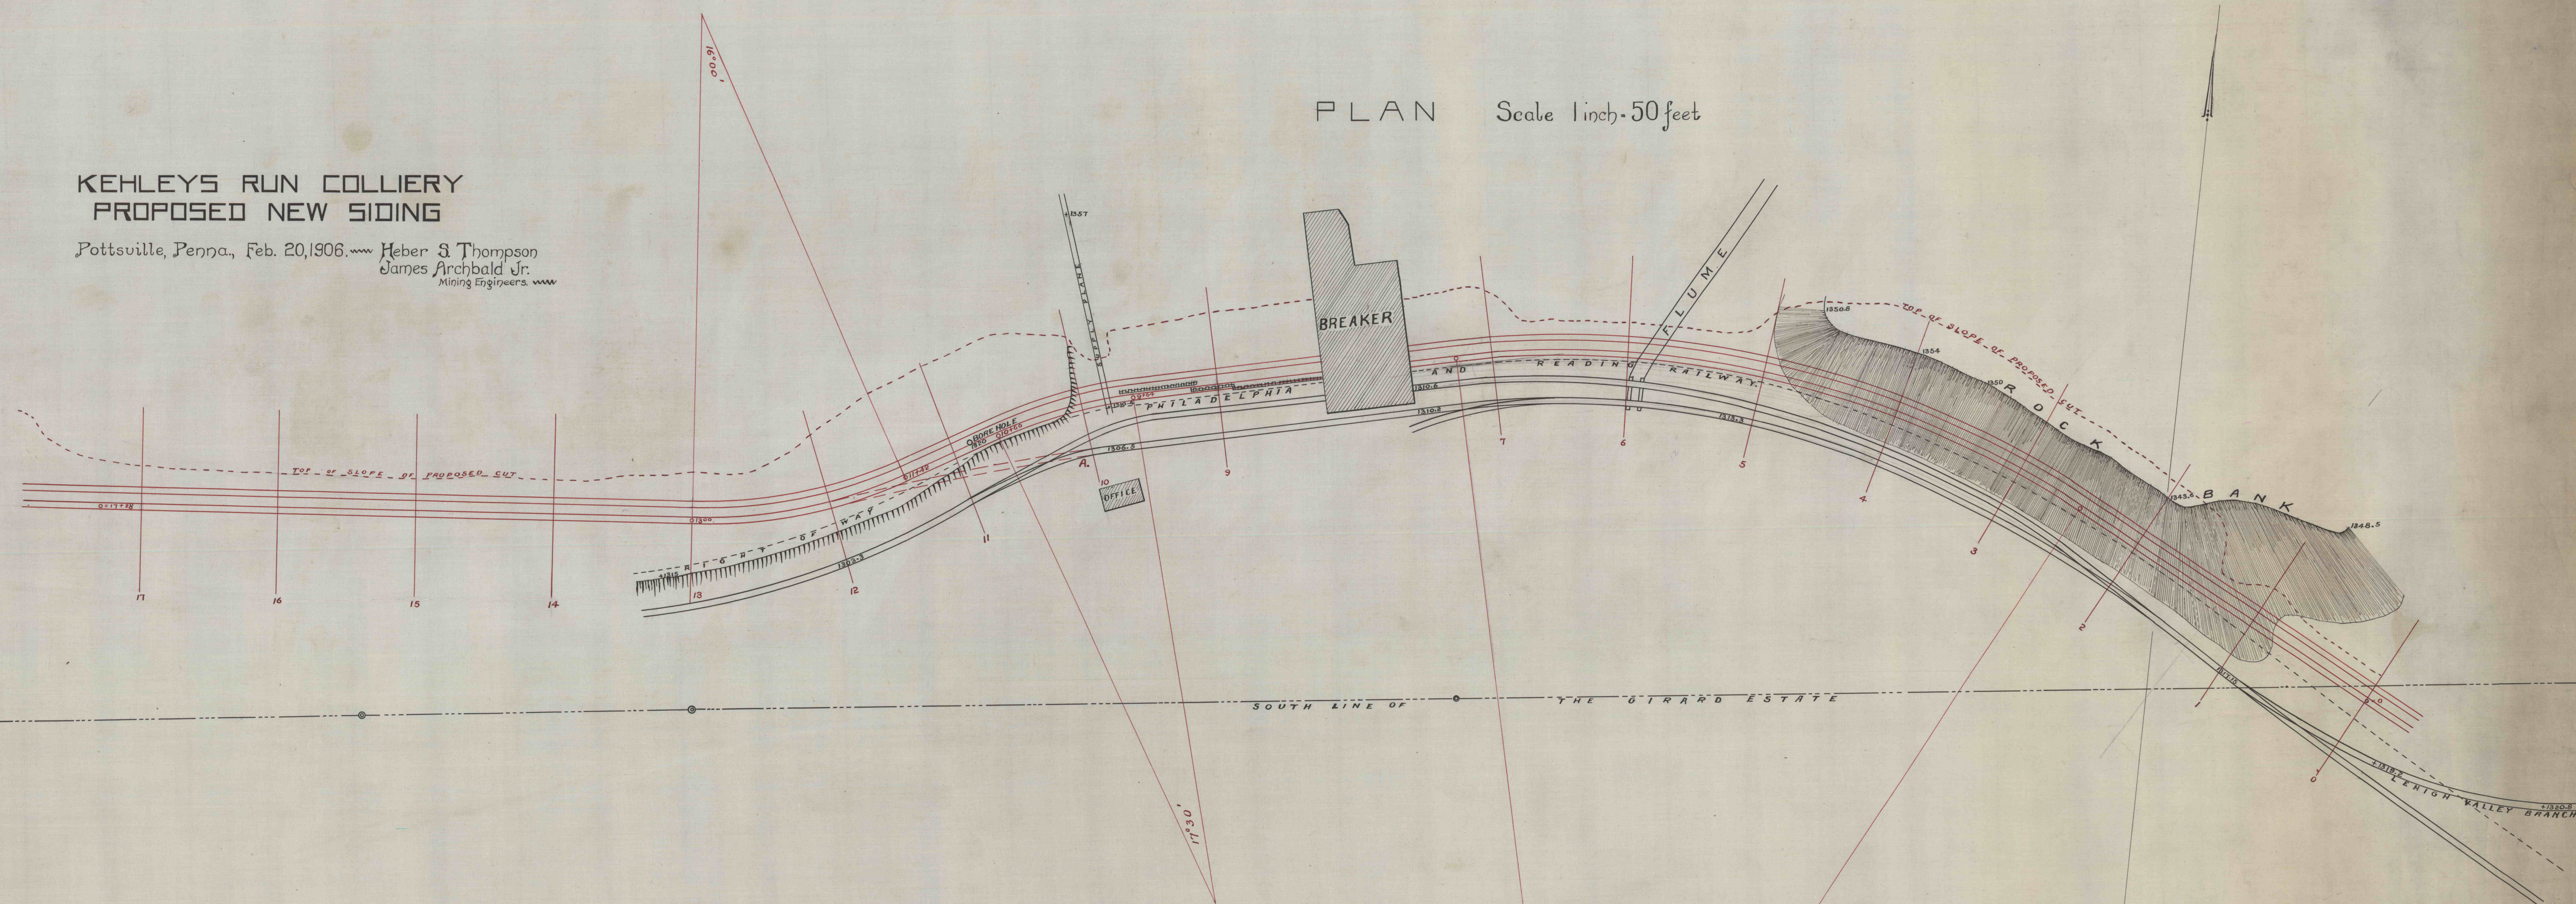

PROFILE Scales Horizontal 1 inch = 50 feet
Vertical 1 inch = 10 feet

