
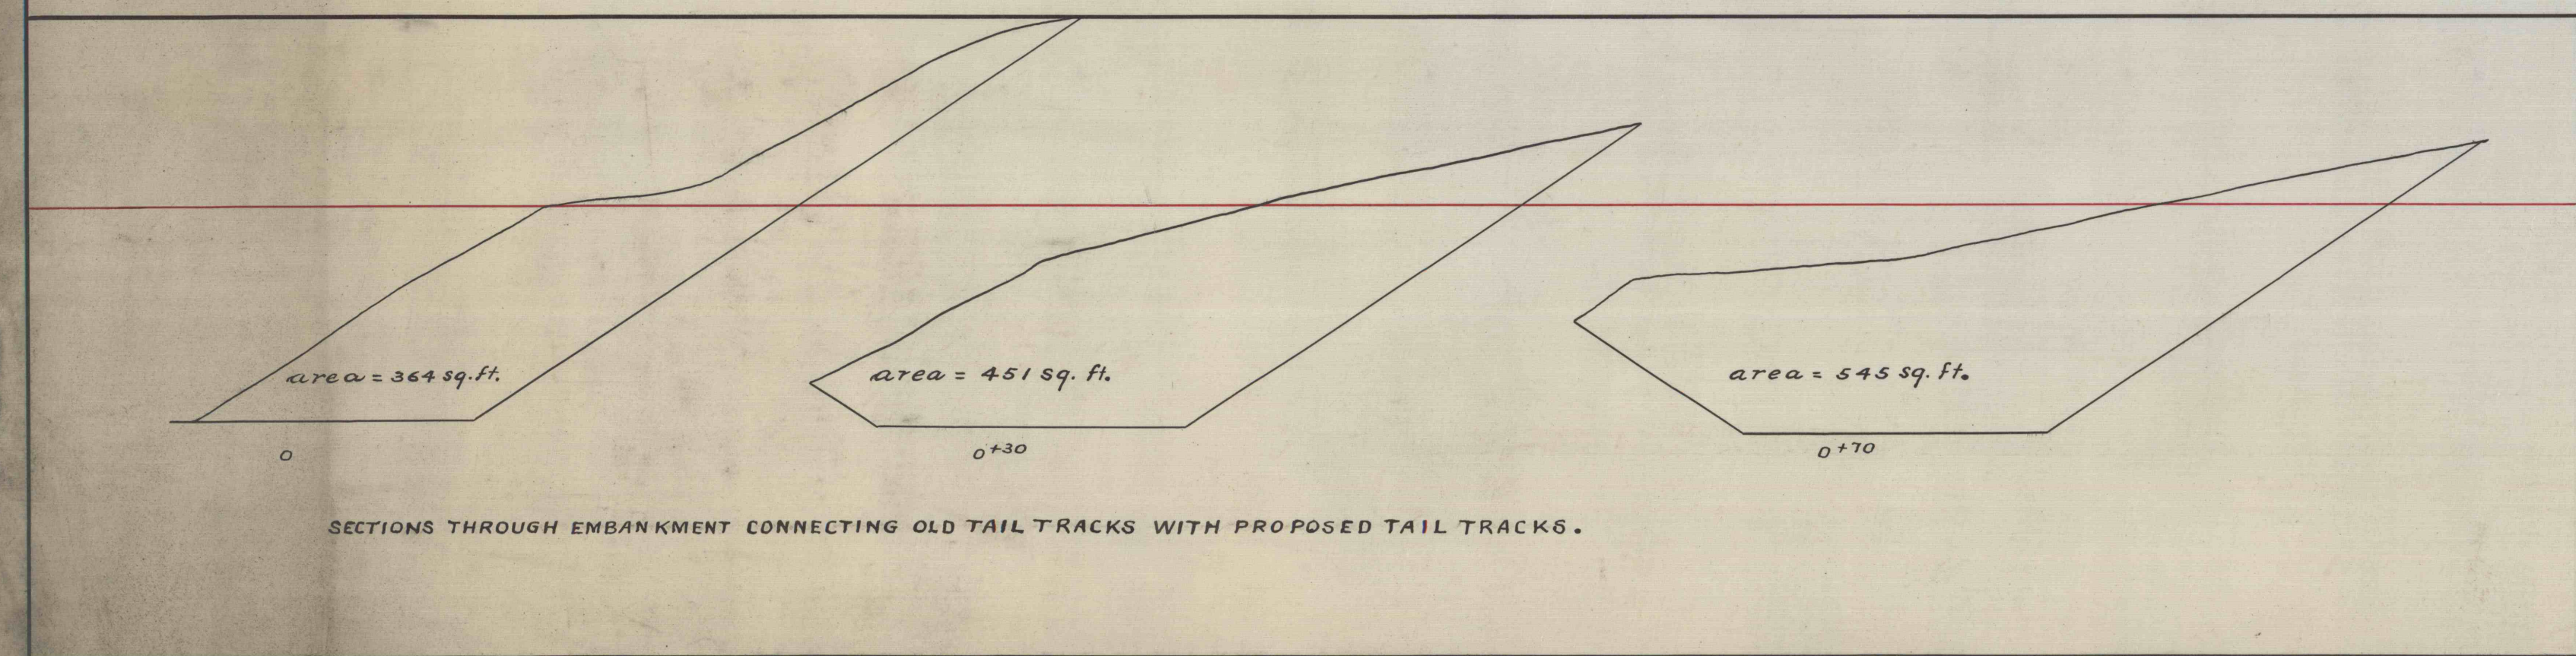


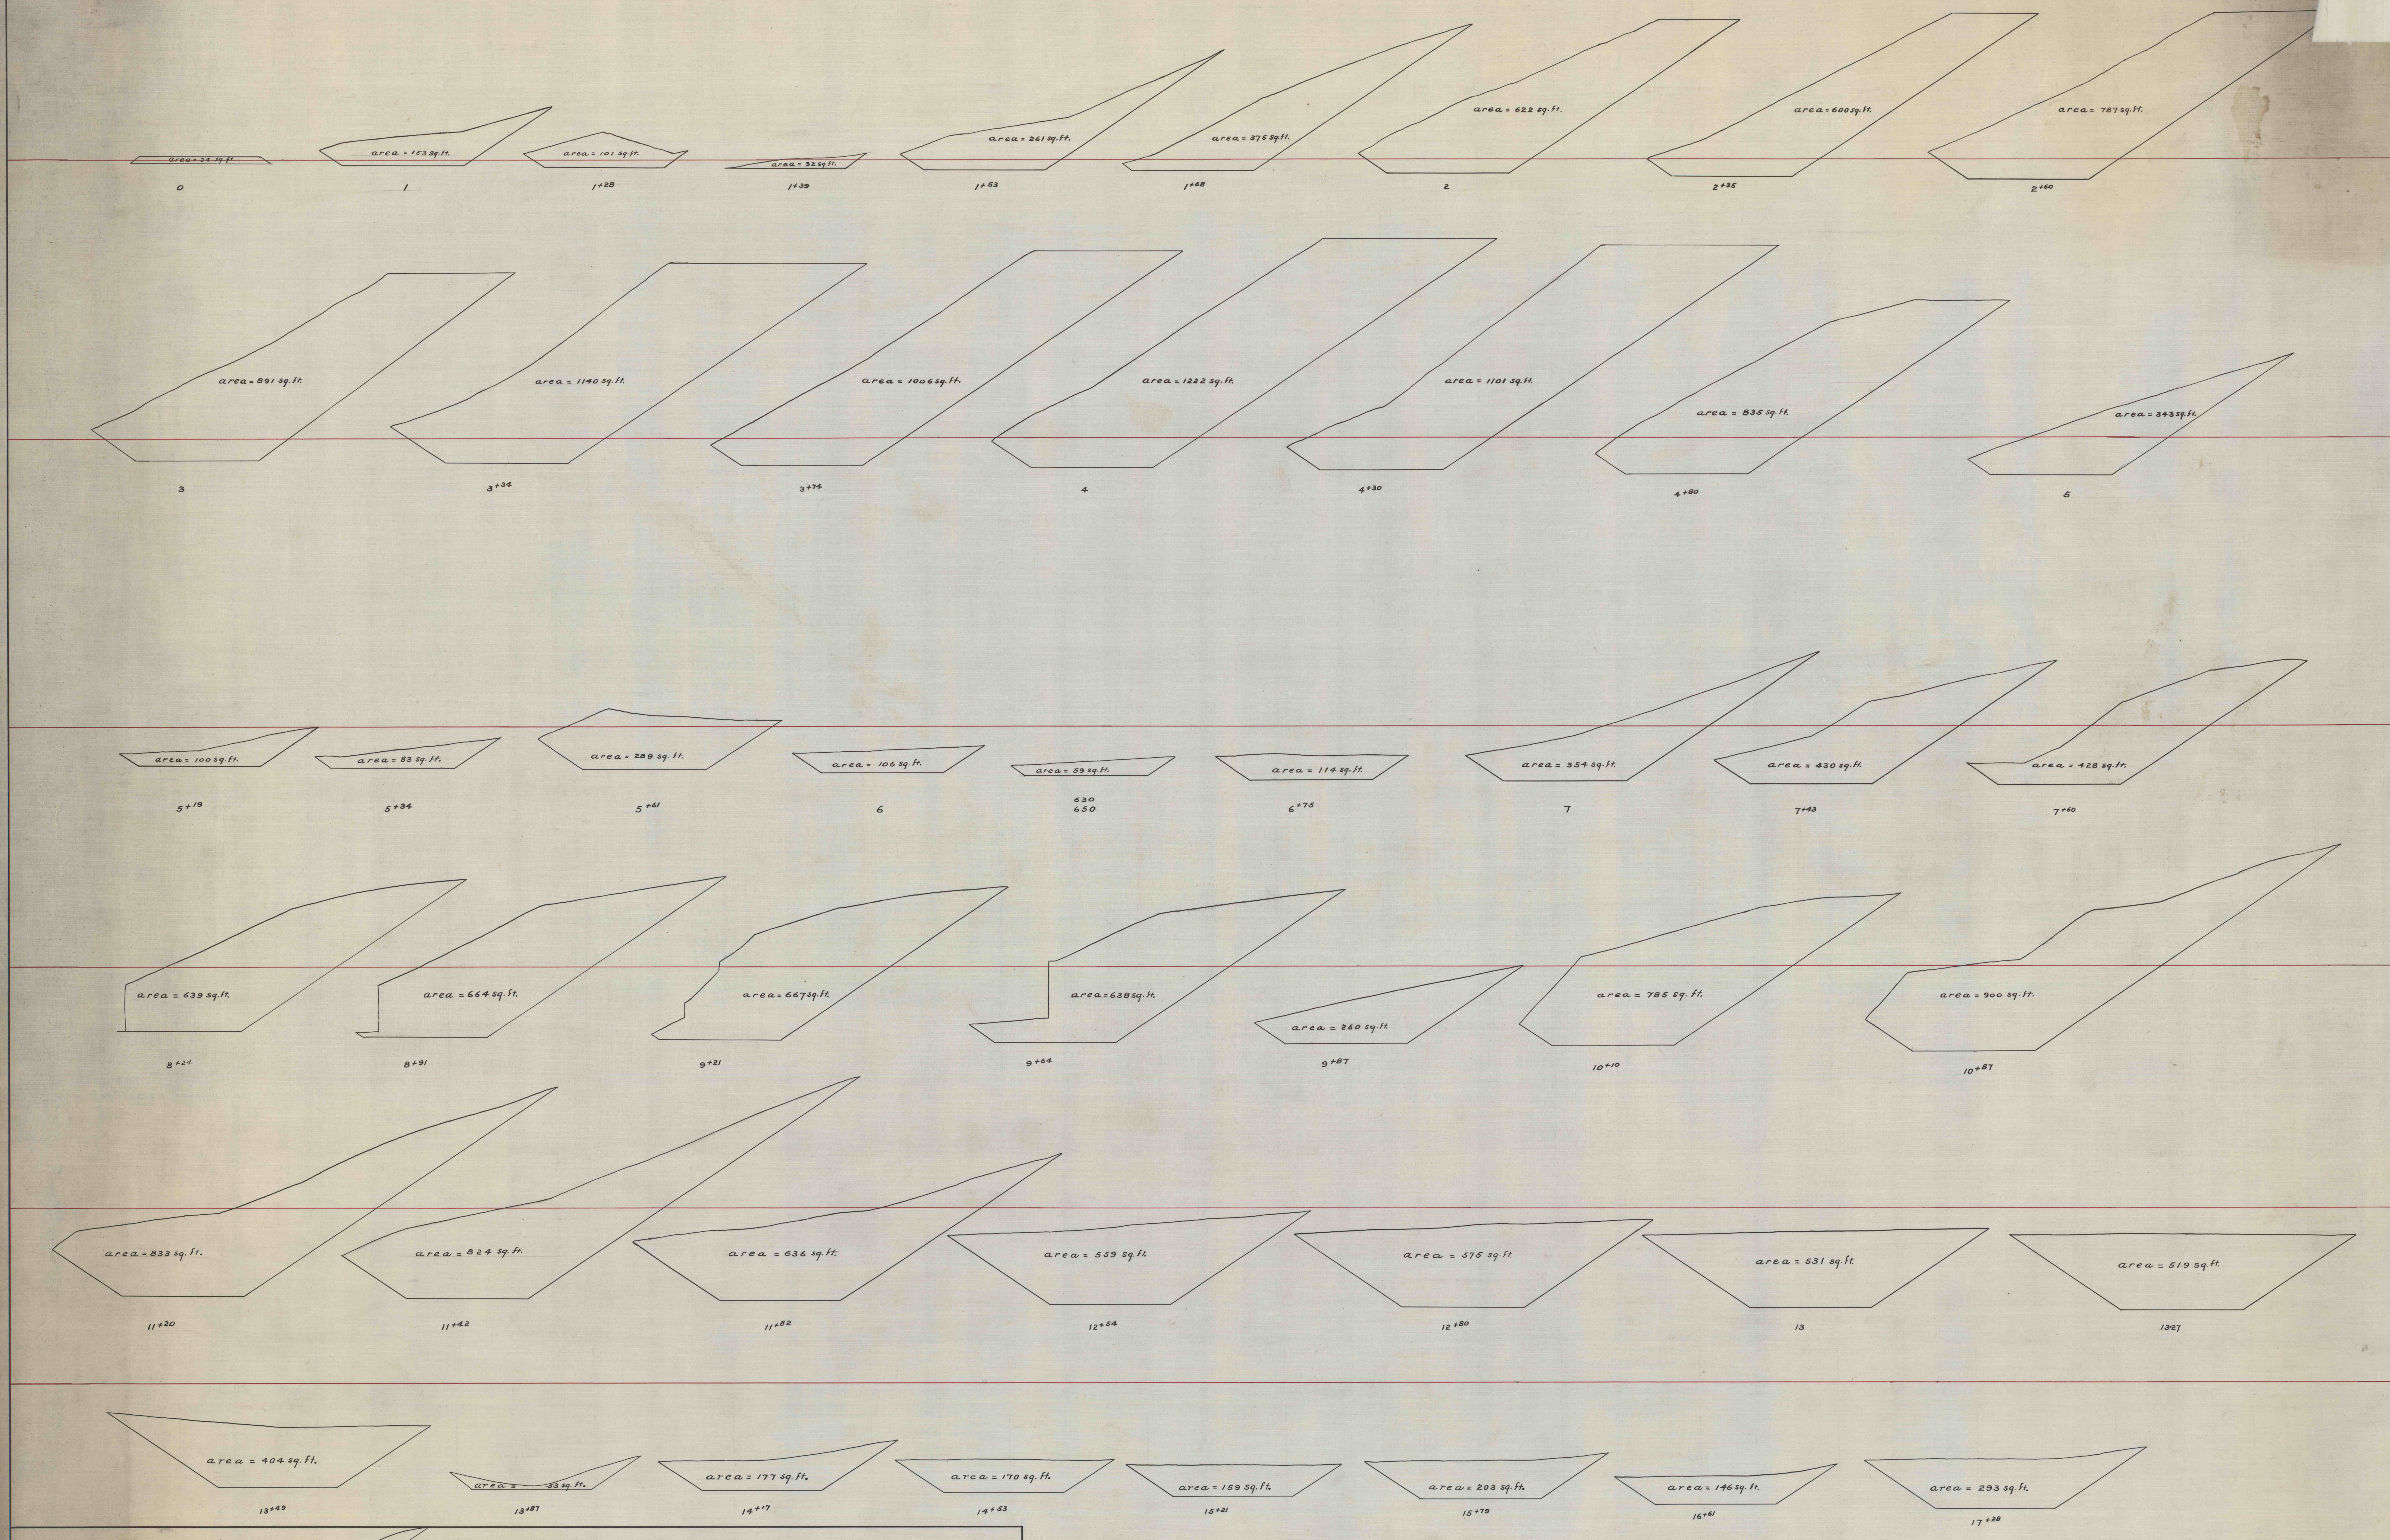

KEHLEYS RUN COLLIERY.
 SECTIONS THROUGH EMBANKMENT FOR PROPOSED SIDING.
 Scale 1" = 10' - Pottsville Pa. Feb 20th 1906 - Heber S. Thompson
 James Archbald, Jr.
 CIVIL ENGINEERS