


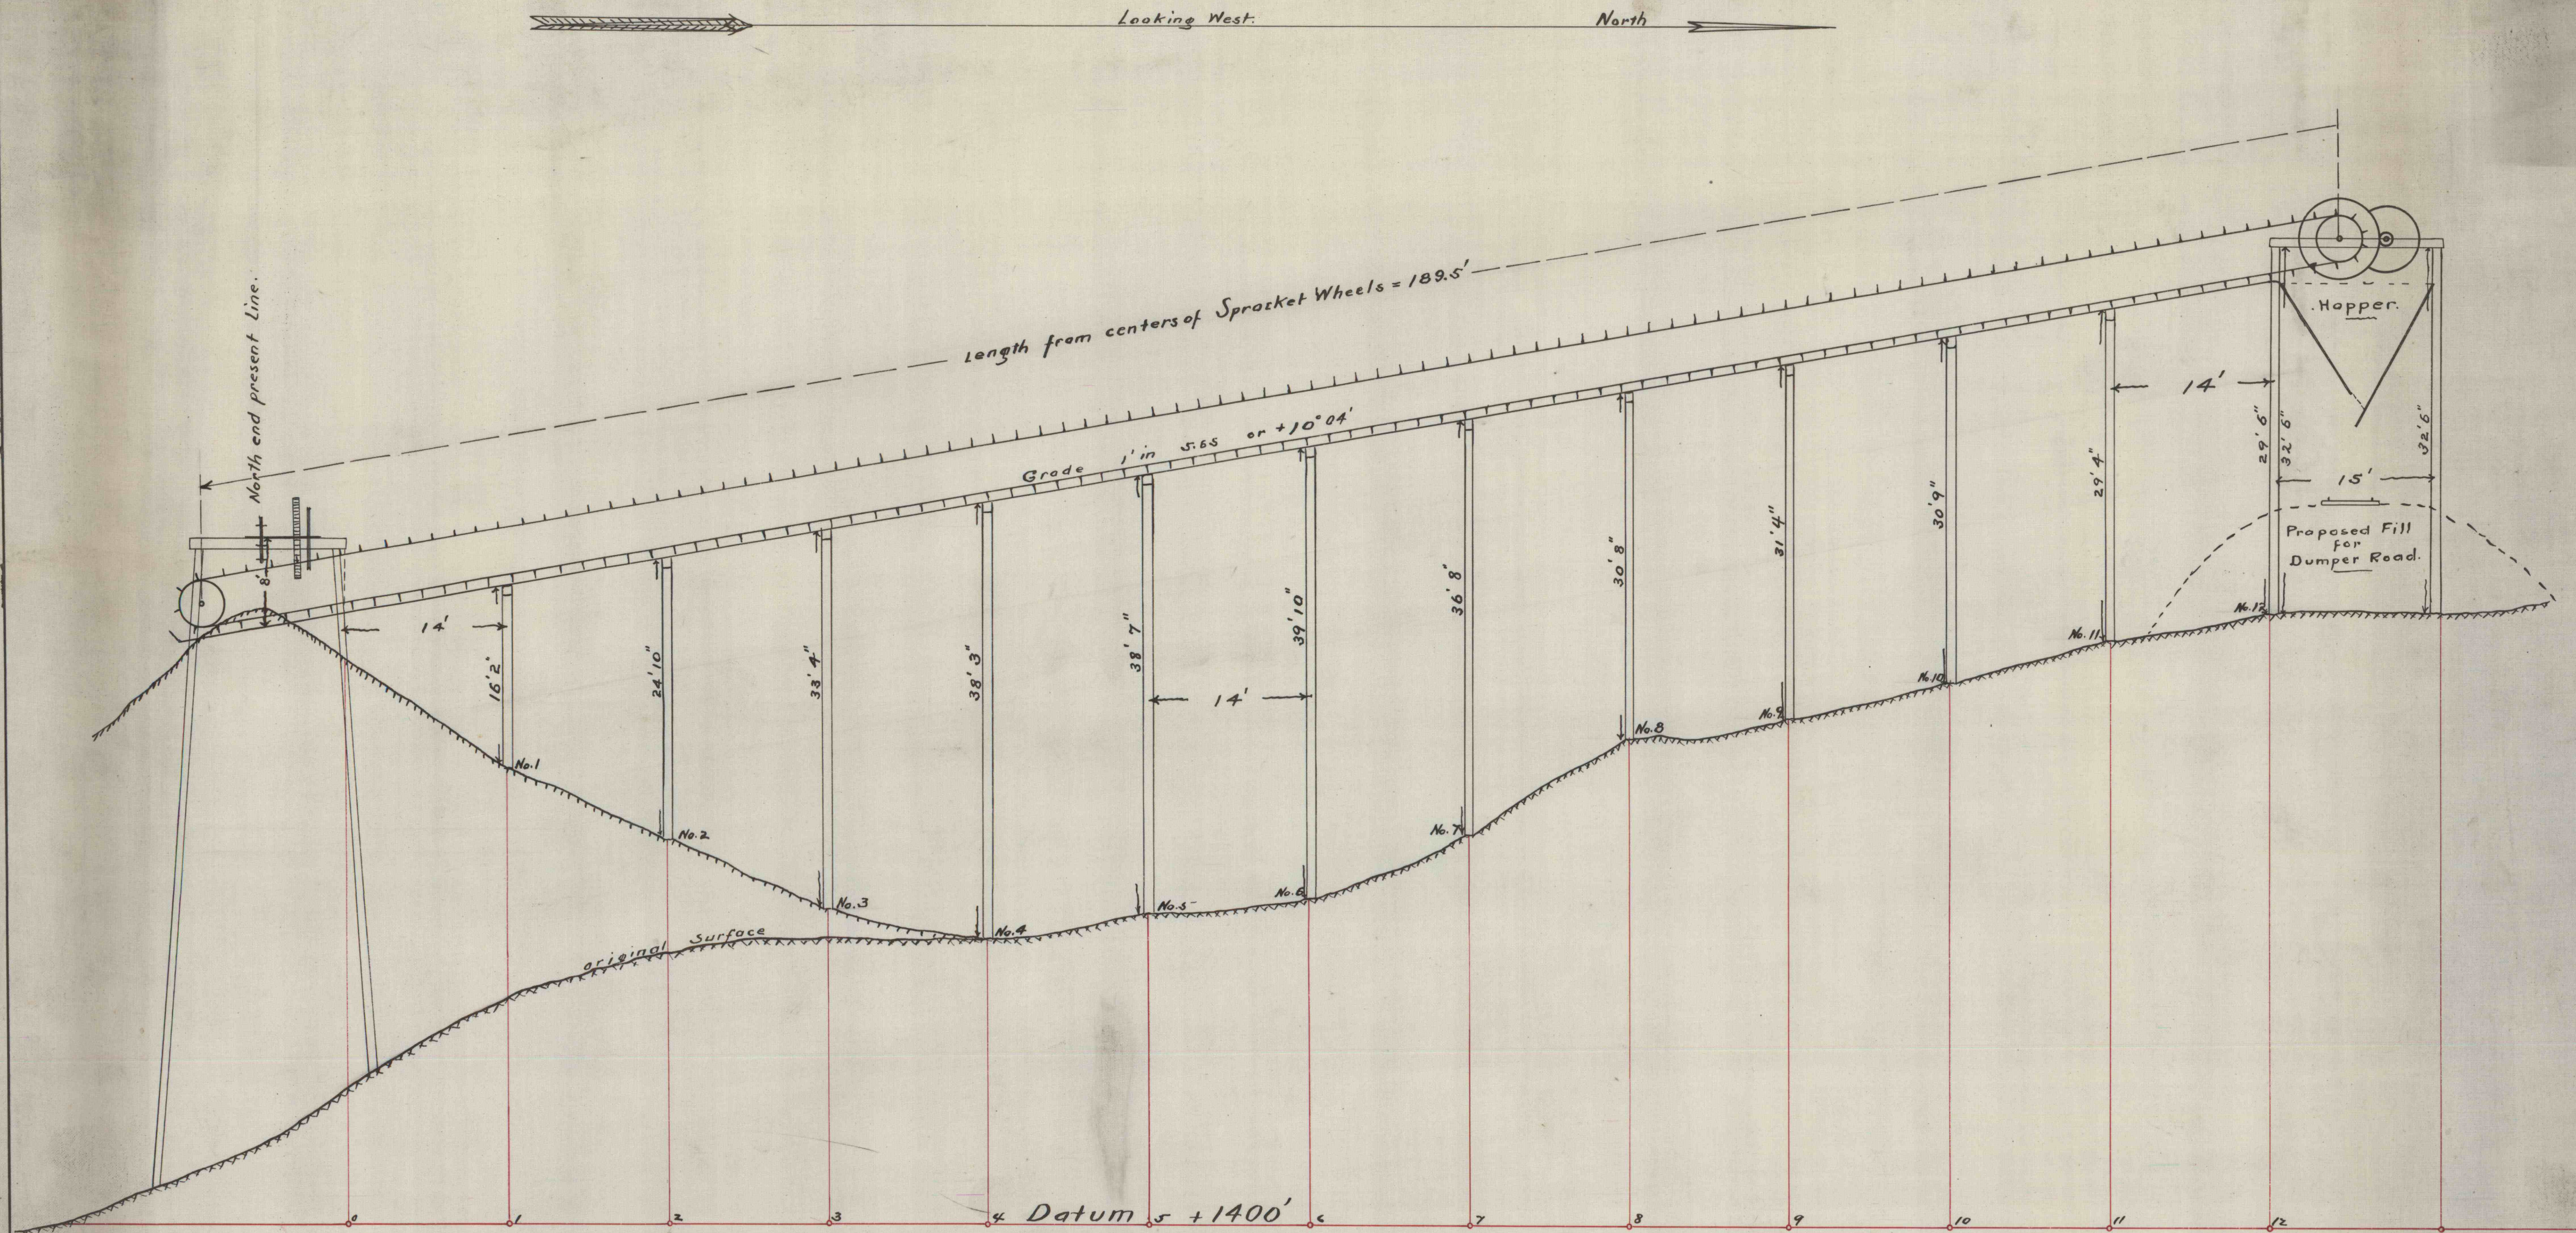

- Kehley's Run Colliery -

Profile of proposed extension of dirt Conveyor, north from West end of present line.

- Pottsville, May 3, 1904 -

Scale 1" = 10'

Heber S. Thompson } Engineers -
James Archibald, Jr. }